



GRUNNMYND 1:50

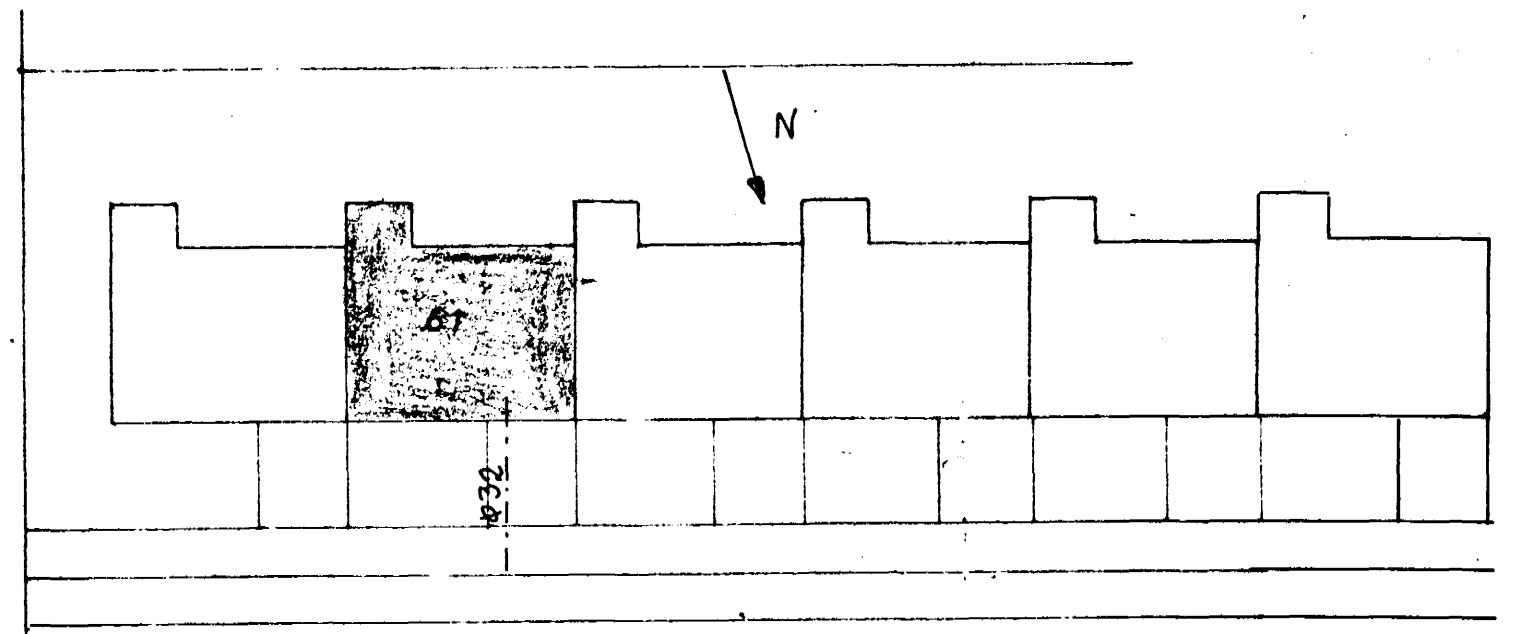

AFSTADA 1:500

1141032 PLAST

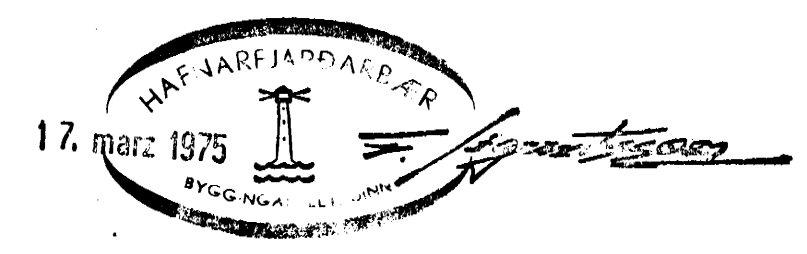

|  |  |  |                  |
|--|--|--|------------------|
| BREIDVANGUR 61   | MÆLIKVARÐI<br>1:50<br>1:500            | VERK<br>7409                           | TEKNI NR<br>6    |
| VATNSLÖGN GRUNNMYND  | Hannað: <i>AS</i><br>Tefnað: <i>JW</i> | Yfirfarð: <i>GB</i><br>Samþ: <i>GB</i> | DAGS<br>JÚNÍ '74 |
| JÓHANN GUNNAR BERGPÓRSSON VERKFR MVM<br>KÖLDUKINN 9 - HAFNARFIRÐI - Sími 62206 | BREYTT                                 |  |                  |