





Samþykkt á fundi bygginga-  
nefndar þ 16.11.1989  
BYGGINGAFULLTRÚINN  
HAFNAFIRÐI  
*[Signature]*

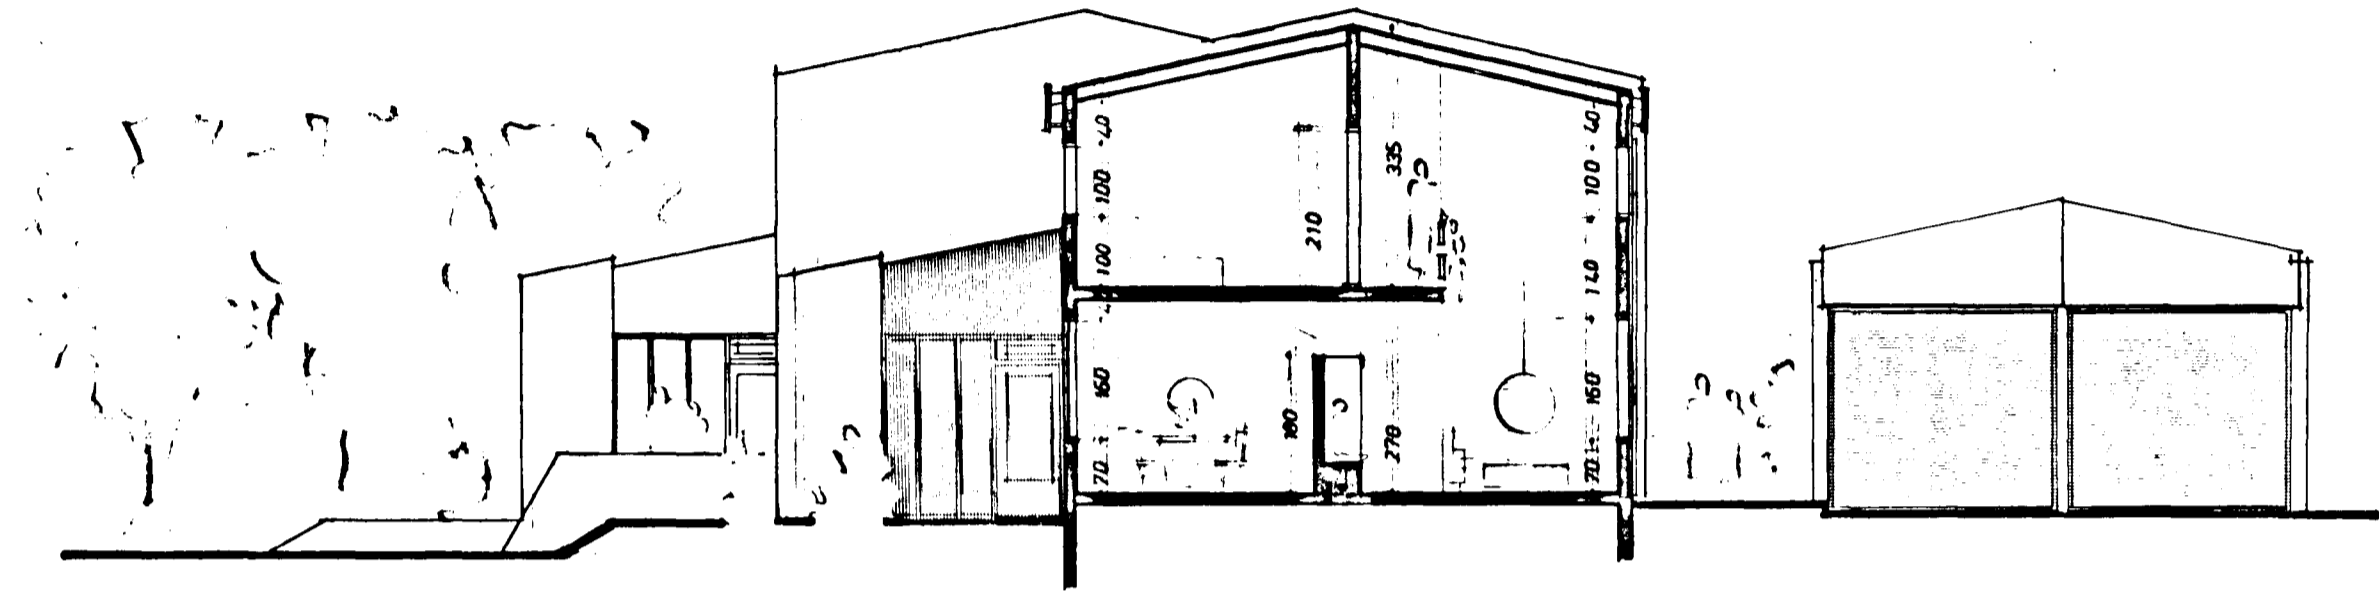


sneiding - b

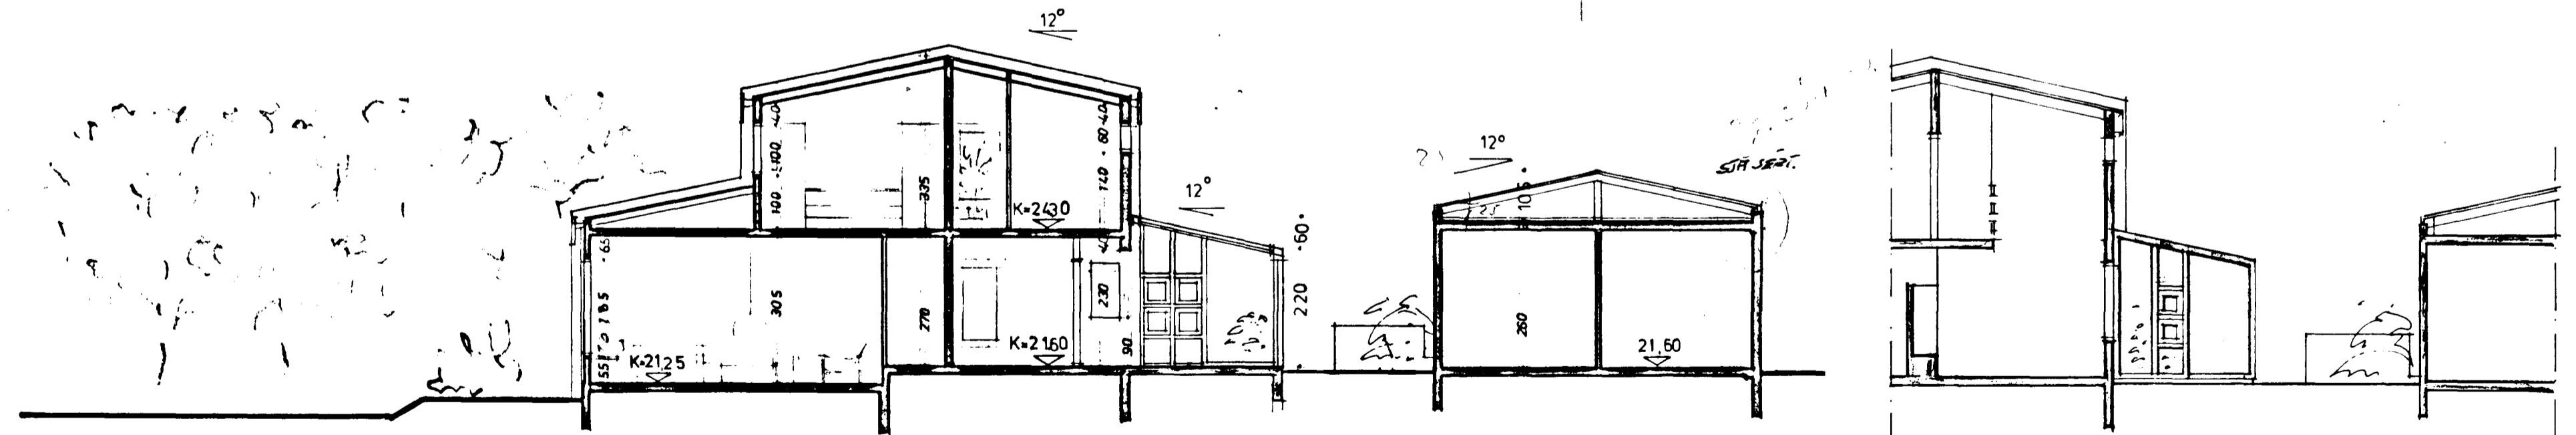

sneiding - a

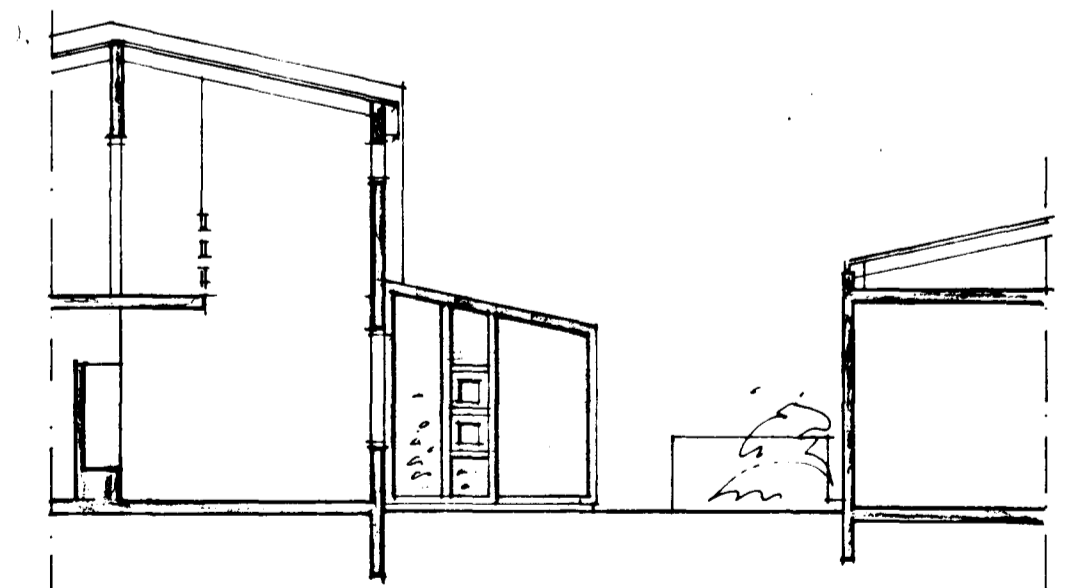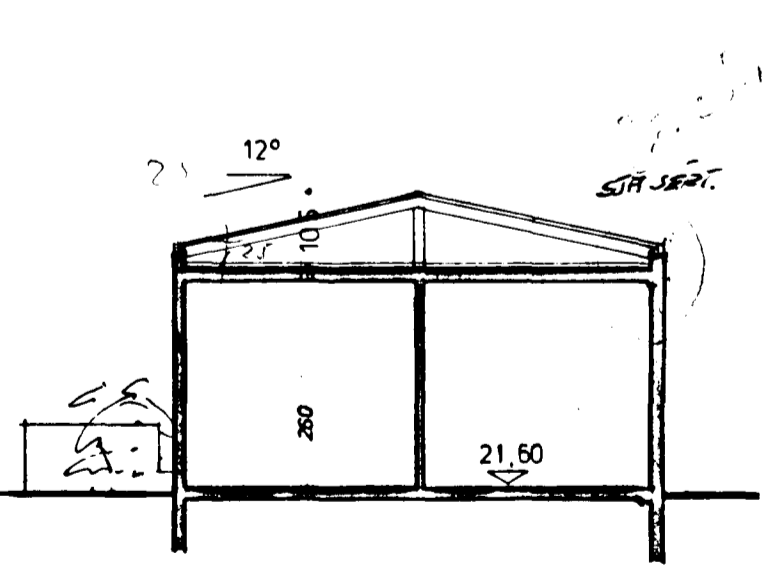

laufskali, útlit suður

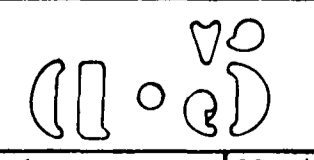happdrætti das			
breiðvangur 62 hafnafirði			
sneidingar		mál 1:100	BR 16.5.89
		24.4.77	2.11.89
halldór gudmundsson arkitekt fa <i>[Signature]</i>			