
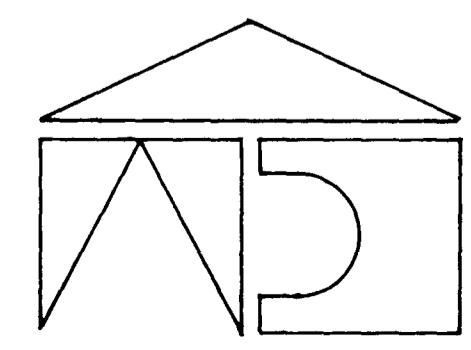
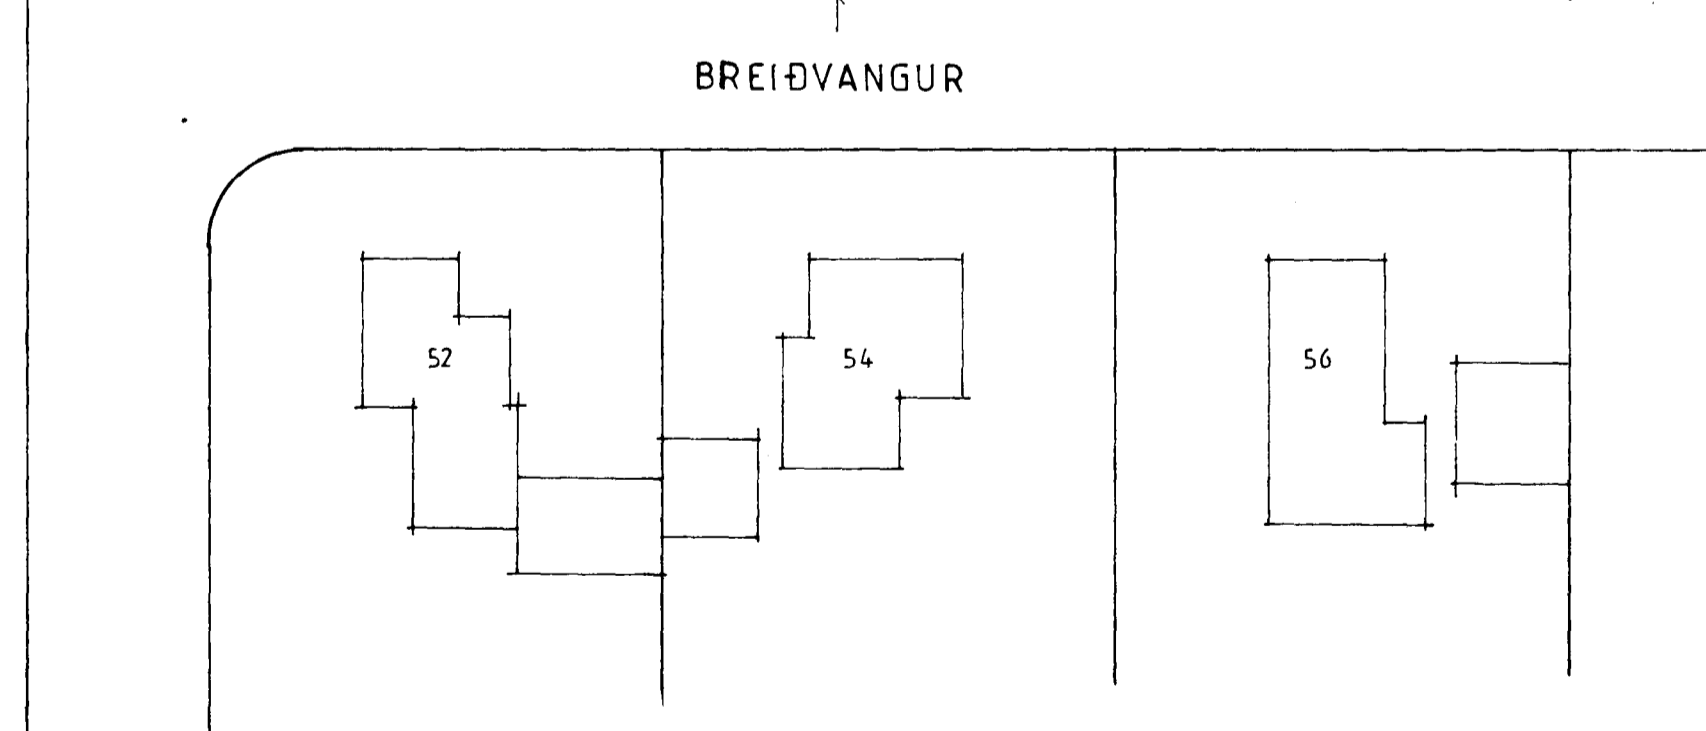
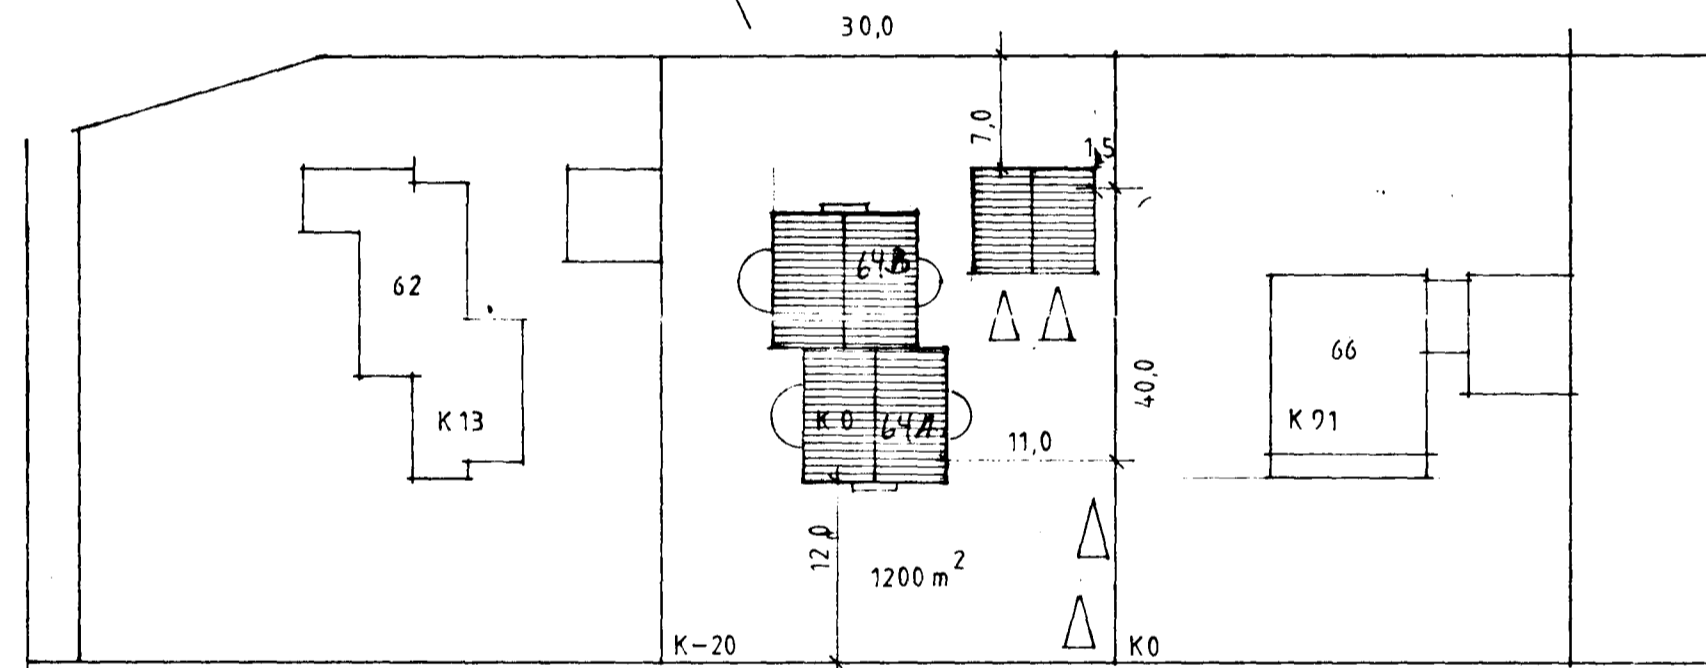
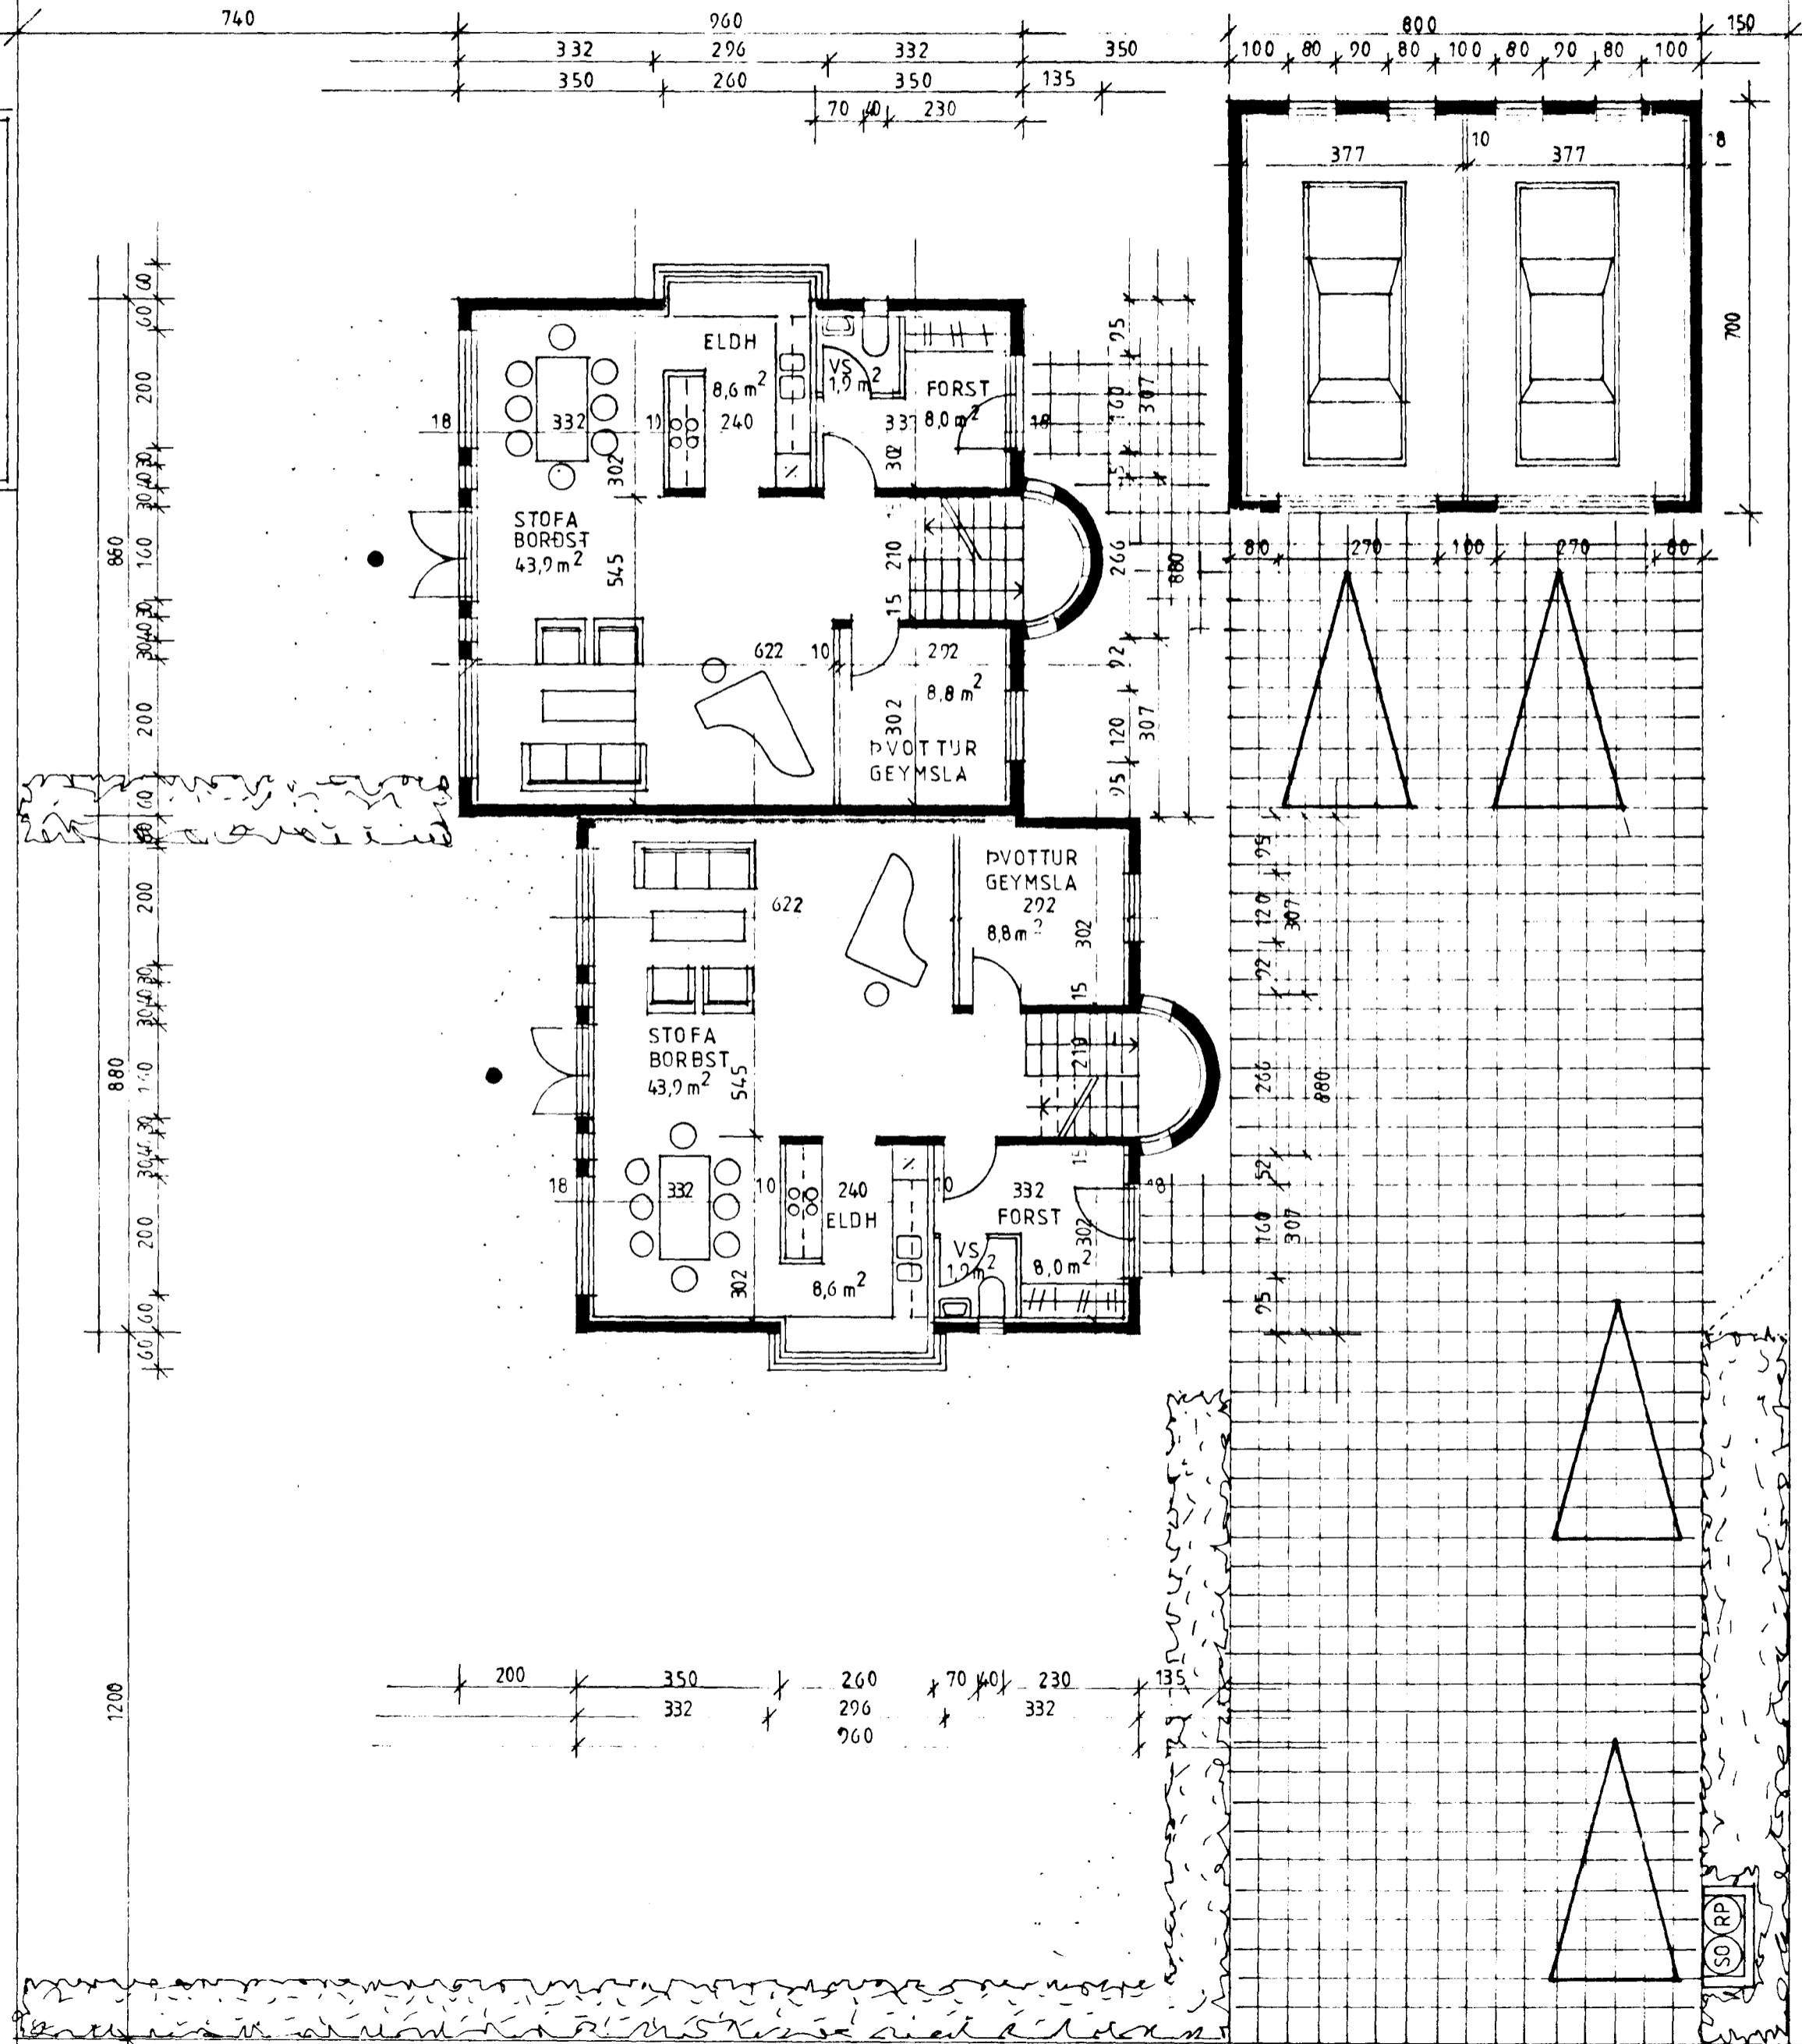


Samþykkt á fundi bygginga-
nefndar p. 1816 1987

BYGGINGAFULLTRÚINN
Í HAFNARFIRÐI

E. Einarsson

GRUNNFLÖTUR HÚSS $89,1 \text{ m}^2 \times 2 = 178,2 \text{ m}^2$
 HEILDARFLÖTUR HÚSS $178,2 \text{ m}^2 \times 2 = 356,4 \text{ m}^2$
 GRUNNFLÖTUR BÍLSKÚR $56,0 \text{ m}^2 : 2 = 28 \text{ m}^2$
 RÚMMÁL $1874 \text{ m}^3 : 2 = 937 \text{ m}^3$

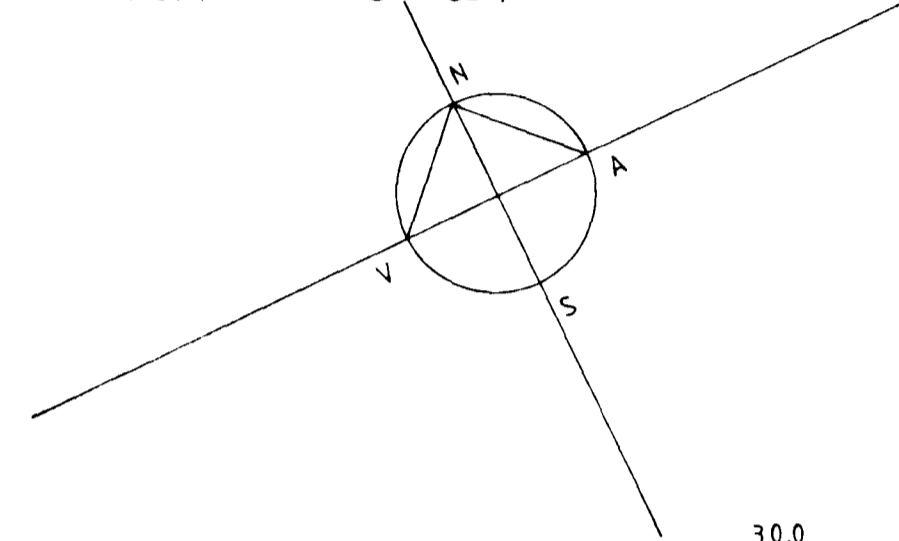

BREIÐVANGUR 64 A
 GRUNNMYND DAGS JÚN '87
 AFSTÖÐUMYND MKV 1:100 OG 1:500
ARKITEKTADJÓNUSTAN SF
 GUÐMUNDUR GUNNARSSON ARKITEKT FAÍ
 SVEINH ÍVARSSON ARKITEKT FAÍ
Sveinn Ívarsson