



TENGIMYND F. HÚS A 1: 50

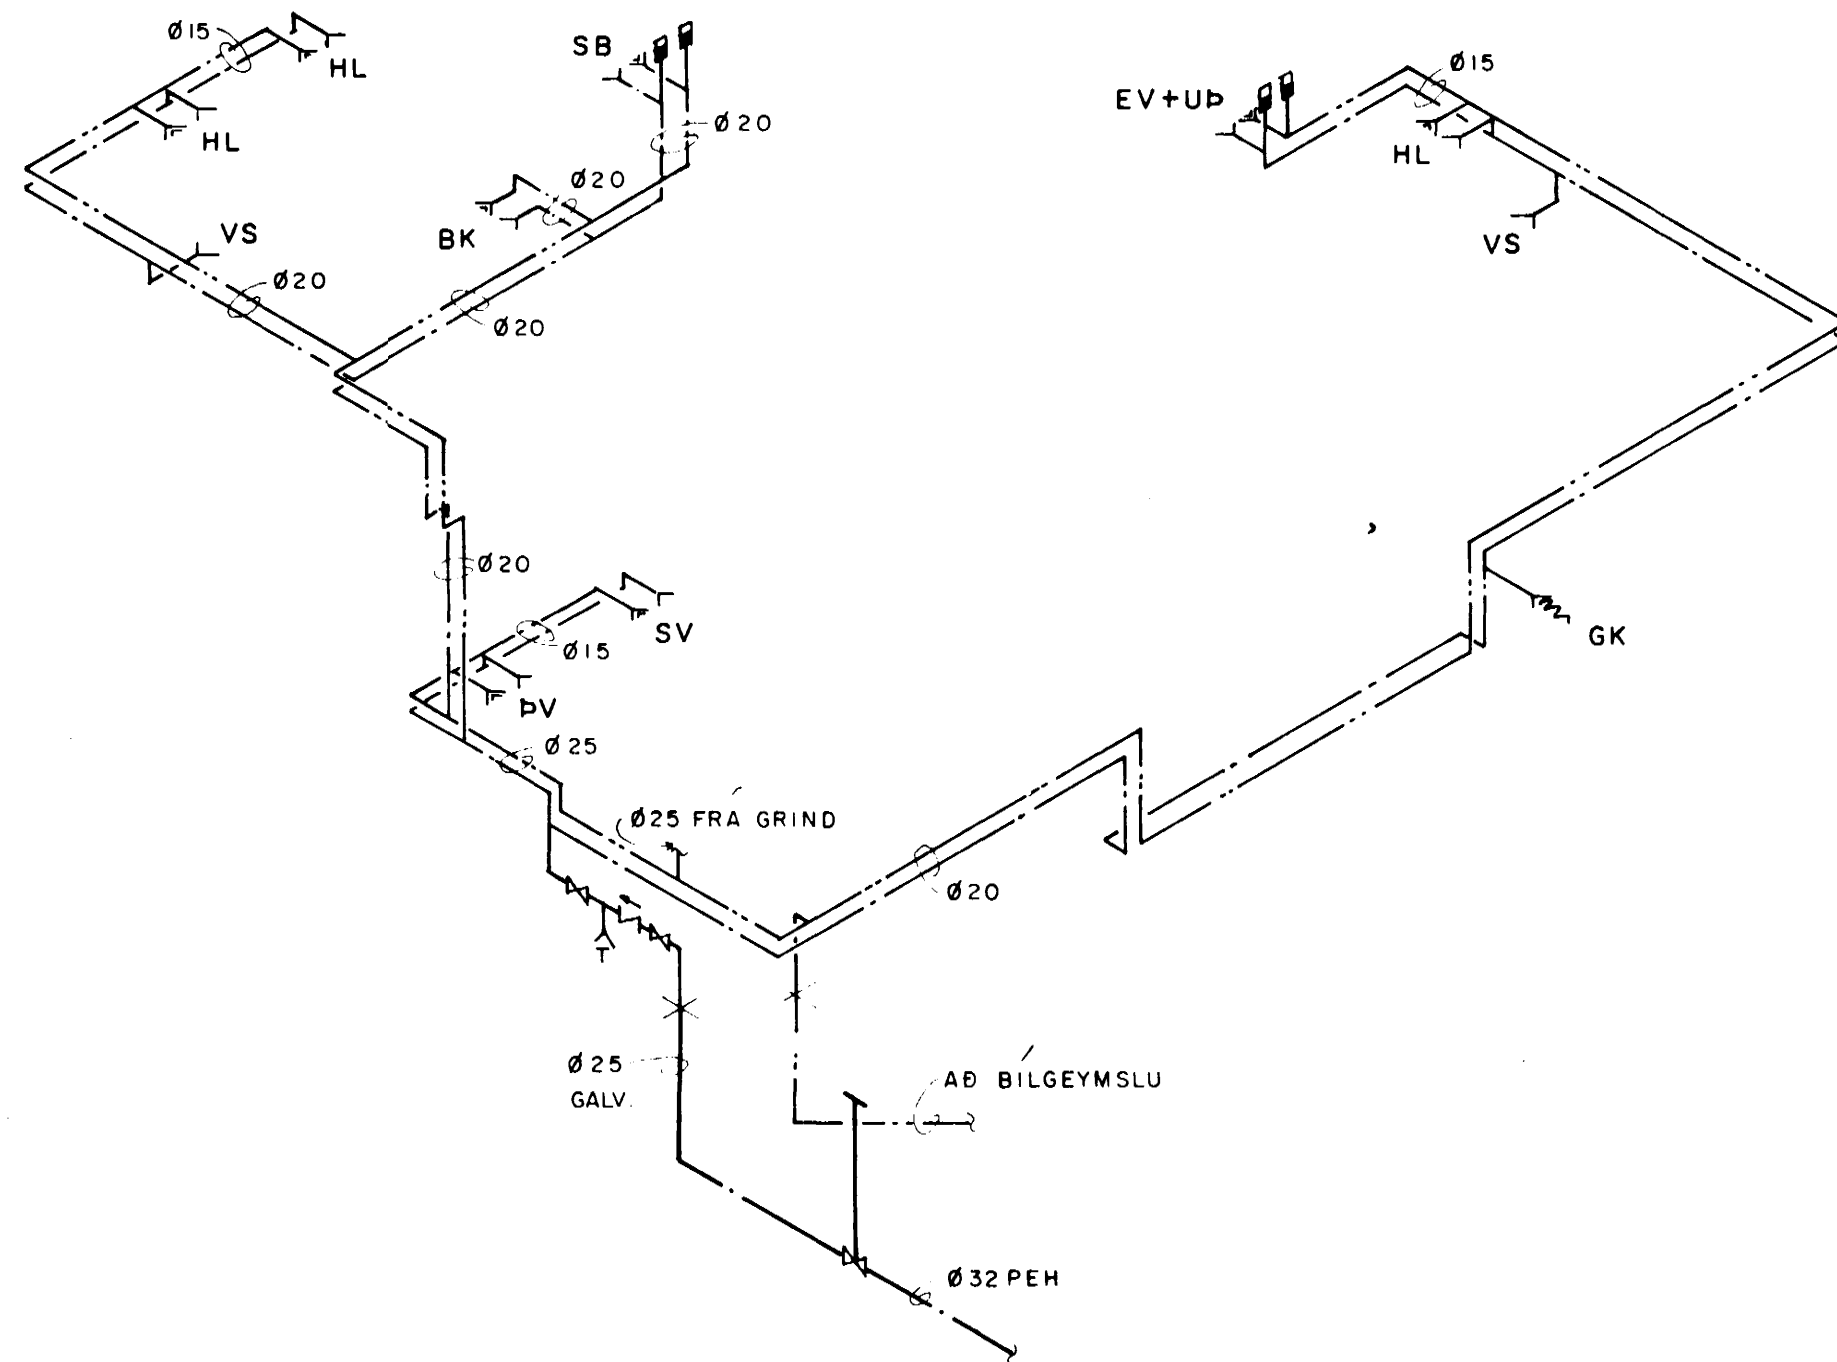

LÖGN Í BILGEYMSLU

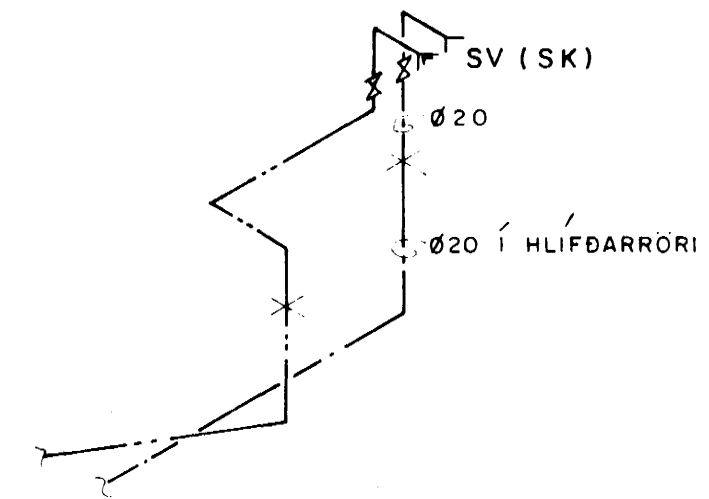

SKÝRINGAR SJÁ TEIKN.NR.-301



**hönnun hf** Ráðgjafarverkfræðingar FRV · Síðumúla 1 · 108 Reykjavík  
Sími (91)84311 · Útibú: Reyðarförður · Hvolsvöllur

M.	BREIÐVANGUR 64B	E
H.R.G.S.	HAFNARFIRÐI	D
T.Kæpo	VATNSLÖGN: TENGIMYND	C
Y.		B
G. 21-44		A
DAGS 13.07.2014	SAMP <i>[Signature]</i>	MKV. 1:50
		87.398-303