



GRUNNMYND 1:50

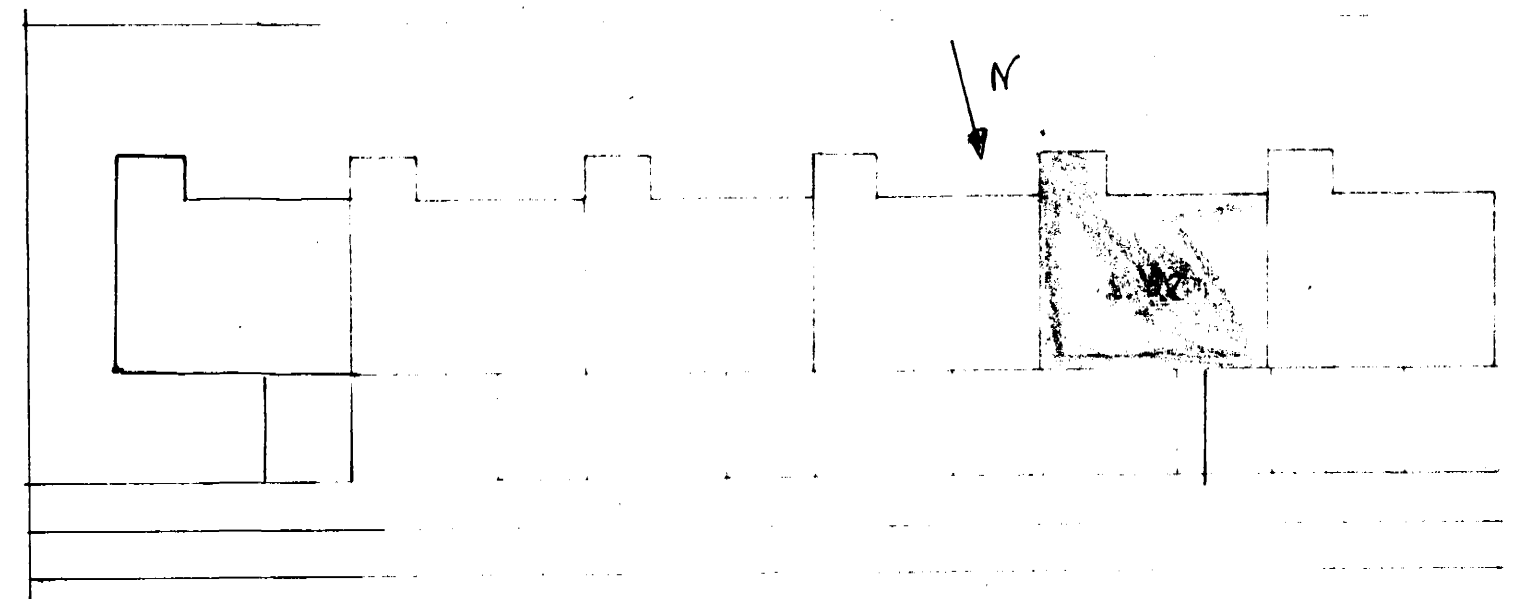

AFSTADA 1:500

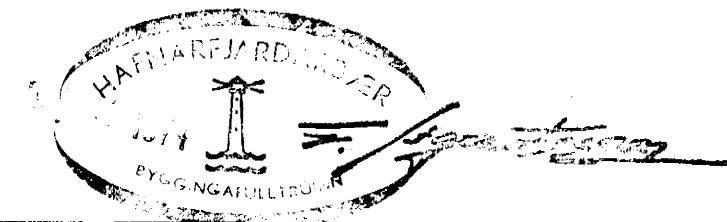

BREIÐVANGUR 67	MÆLIKVARDI 1:50 1:500	VERK 7409	TEIKN NR 8
HITALÖGN GRUNNMYND	Hanna AS Teiknað	Yfirlit Samb.	DAGS JÚNÍ 74
JÓHANN GUNNAR BERGPÓRSSON VERKFR. MYFI KÖLDUKINN 9 · HAFNARFIRDI · SÍMI 52895	BREYTT		