


snid A-A

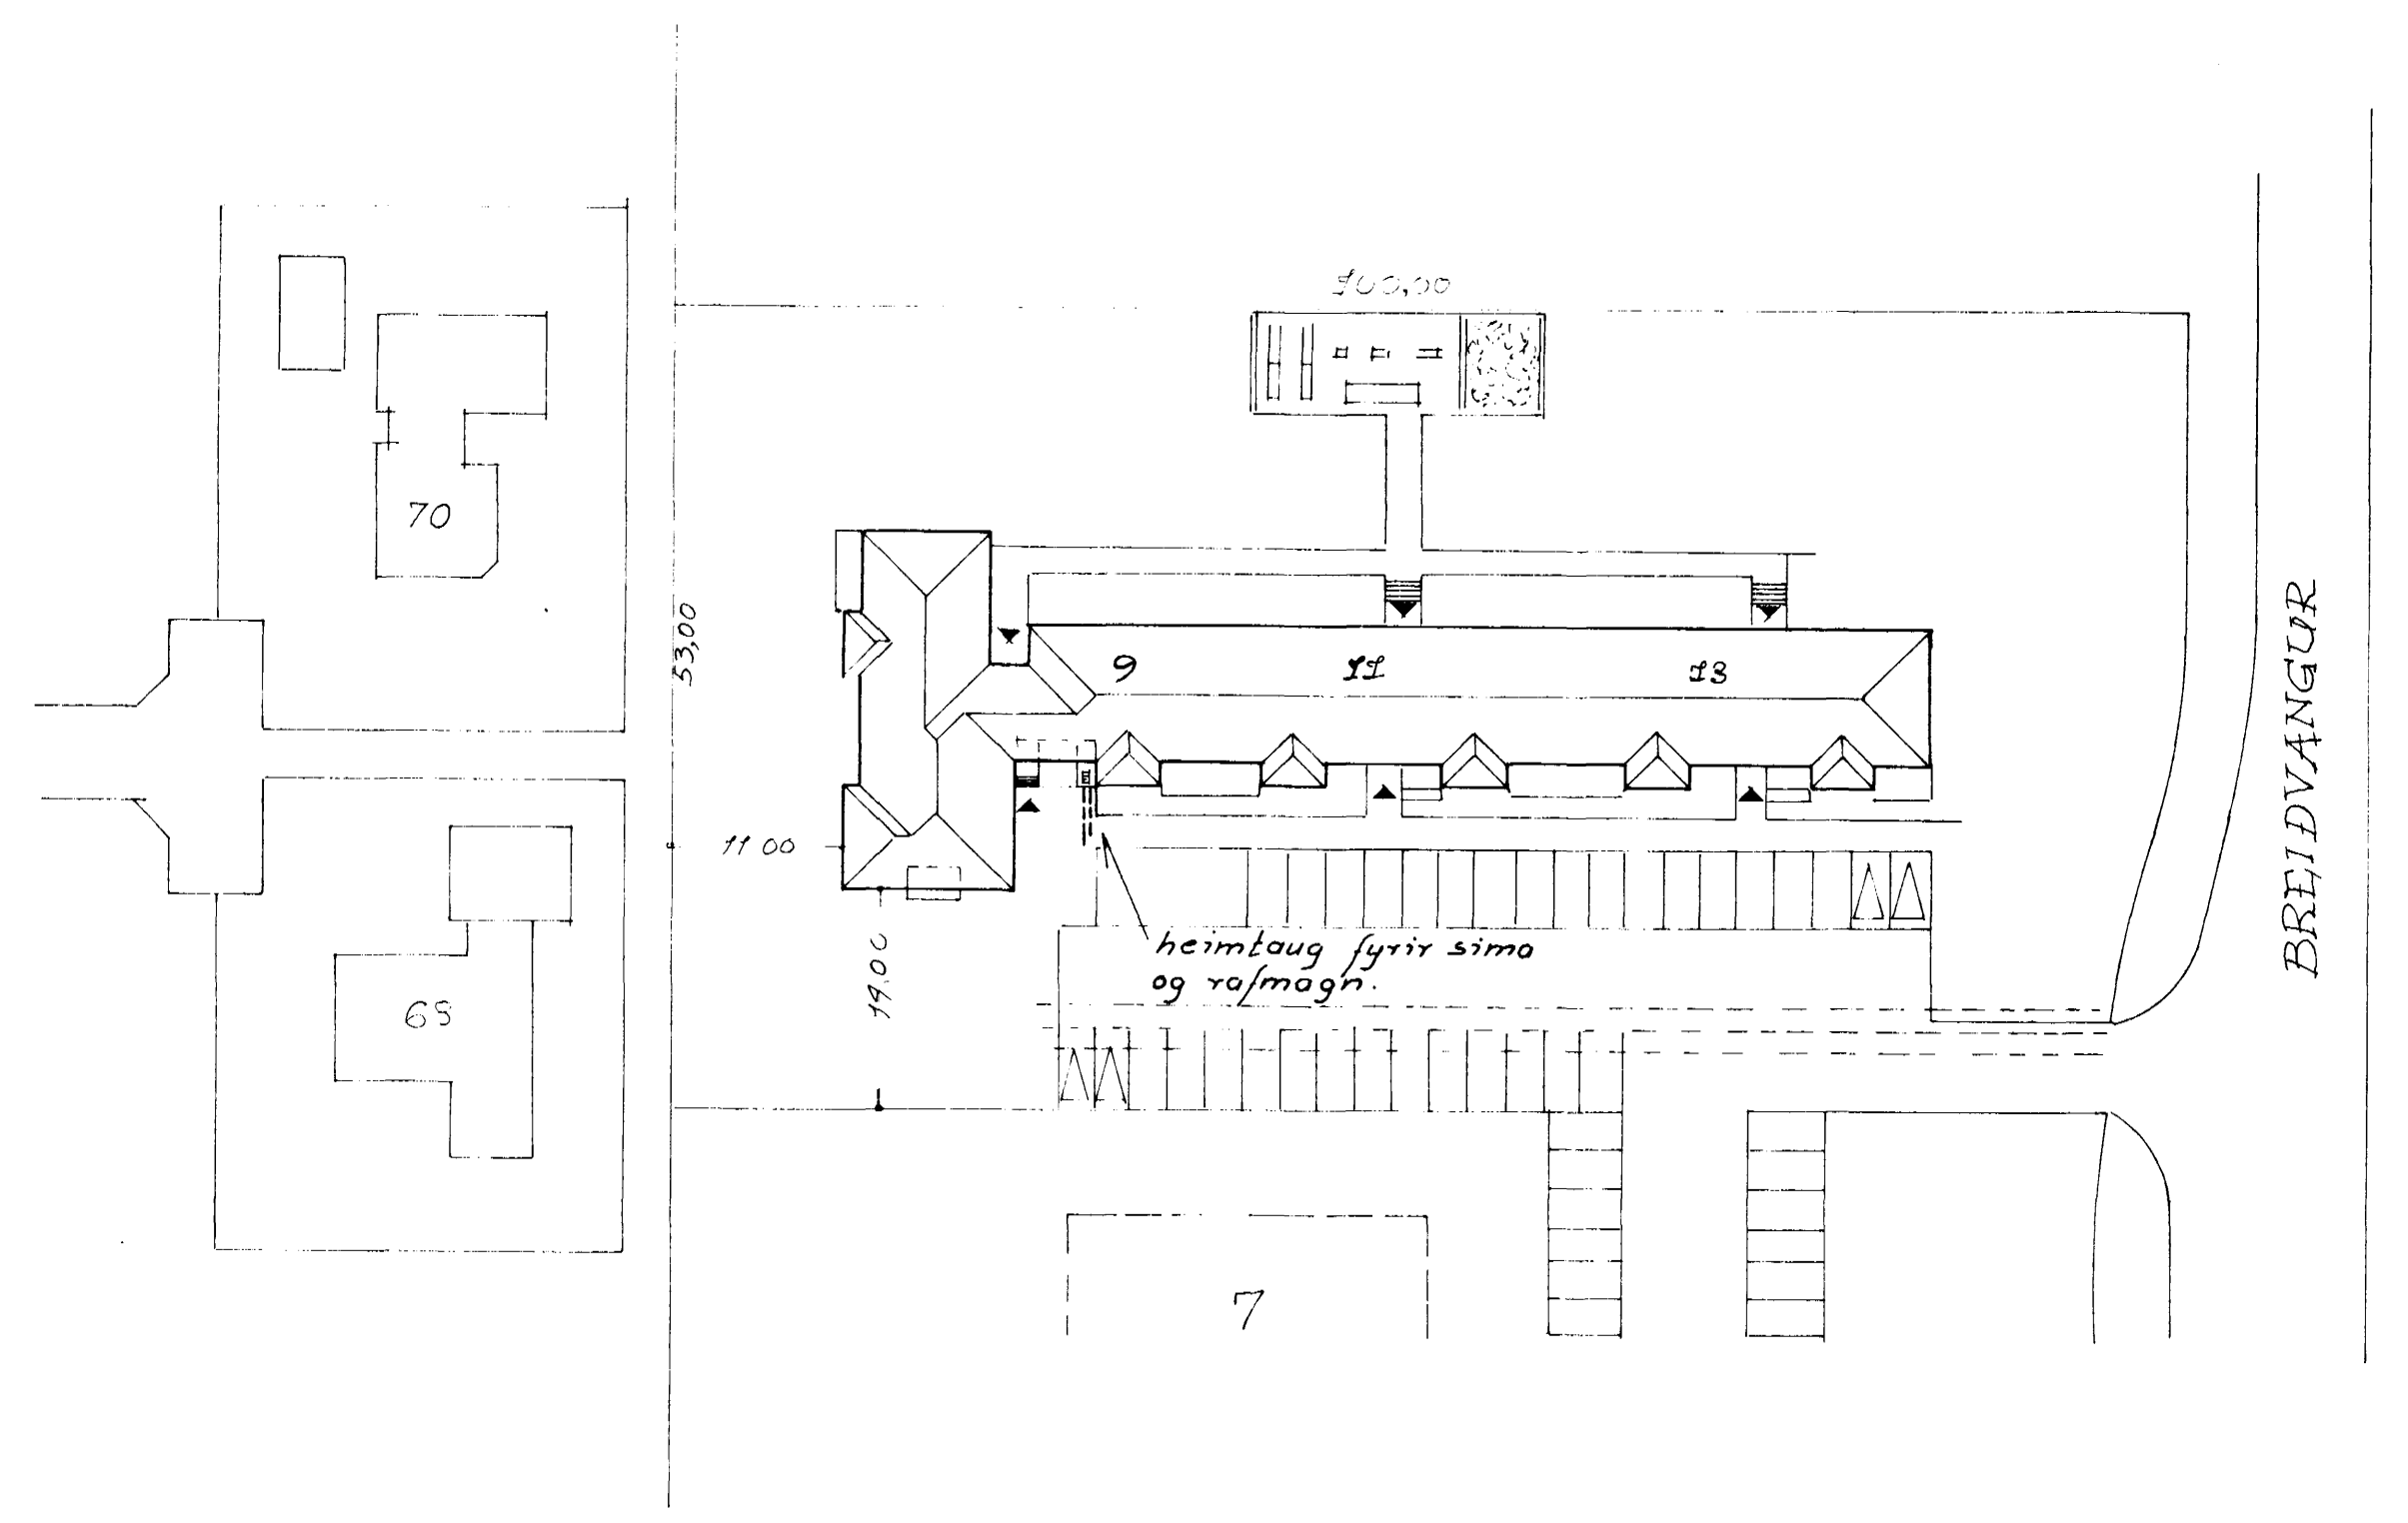

afstöðumynd
1:500

BREIDVANGUR 9		verk: 74012	no 5/6
raflögn		mál: 1:50, 1:500	dag: okl. '74
snid afstöðumynd		Guðm. Geir Jónsson	