



GRUNNMYND KJALLARA 1:50

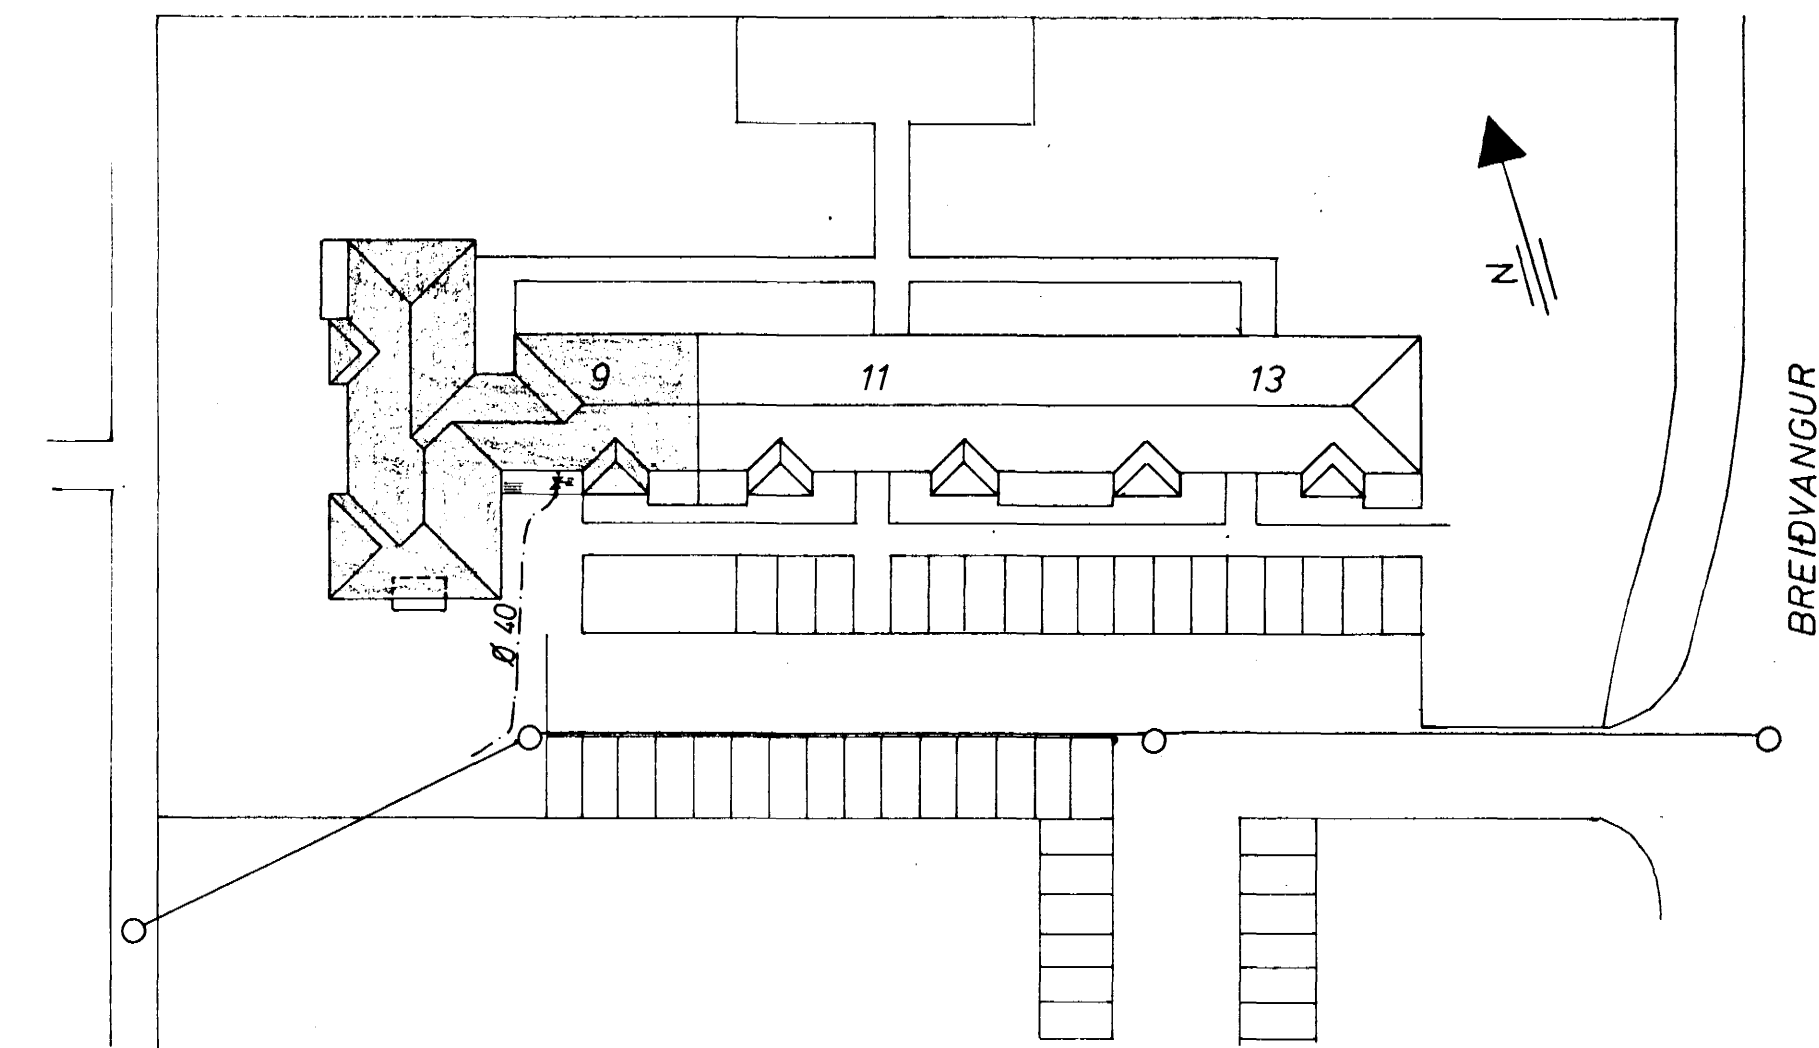

AFSTAÐA 1:500

SKÝRINGAR SJÁ TEIKN. NR 6.

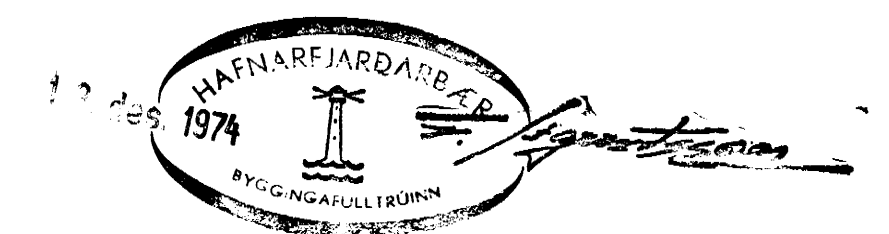

BREIÐVANGUR 9	MÆLIKVÆRDI 1:50 1:500	VERK 7428	TEIKN NR 4
VATNSLÖGN KJALLARA OG AFSTAÐA	Hanna: <i>JB</i> Teiknað: <i>JB</i>	Yfirfarir: Samb. <i>JB</i>	DAGS OKT '74.
JÓHANN GUNNAR BERGÞÓRSSON VERKFR MVFI STRANDGÖTU 11 — HAFNARFIRDI — SÍMI 53315	BREYTT		