



GRUNNMYND KJALLARA 1:50

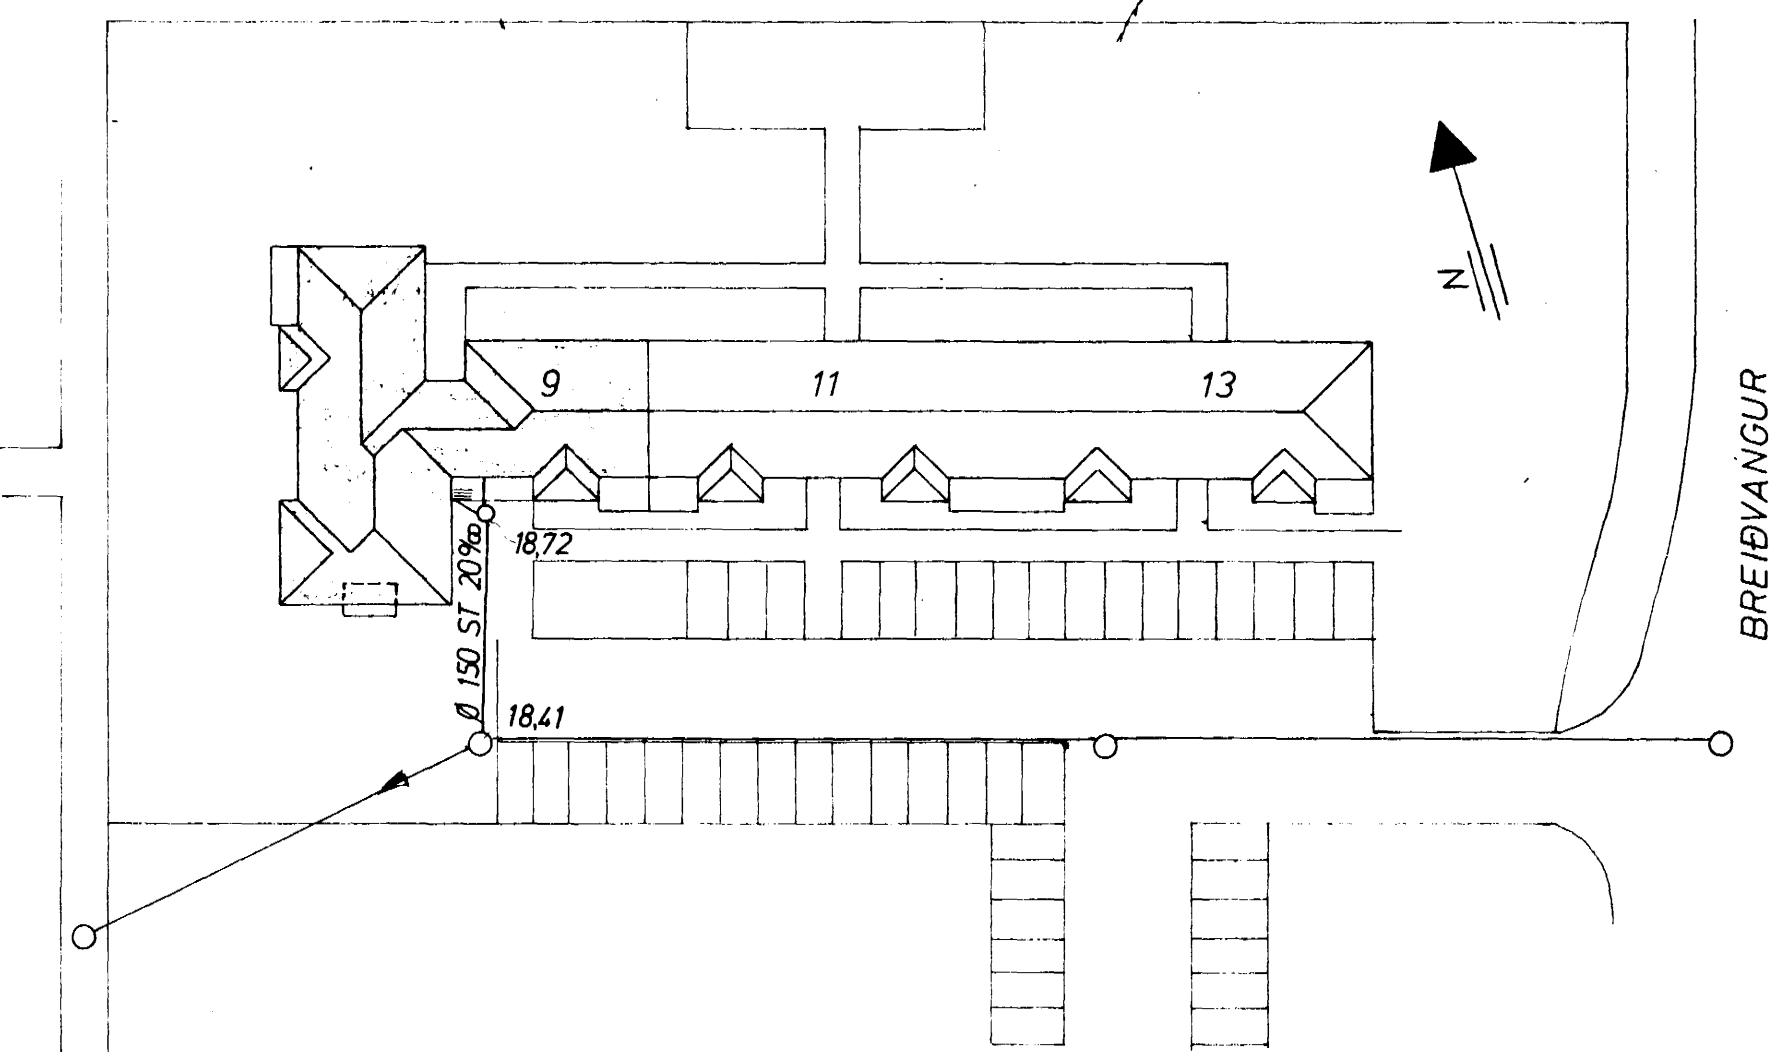

AFSTADA 1:500

ÞAKNIÐURFÖLL Ø 70 FARA 1 GRJÓTSVELG.

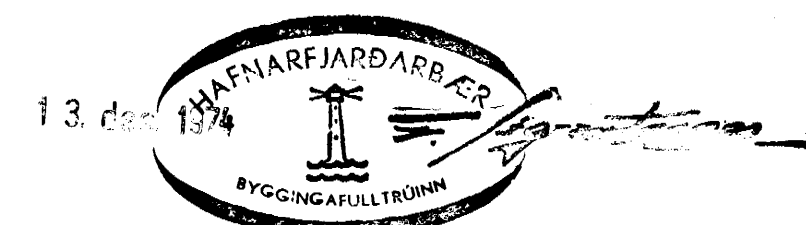

BREIDVANGUR 9	MÆLIKVARDI 1:50 1:500	VERK 7428	TEIKN NR 1
FRARENNSLIÐG KJALLARA OG AFSTADA	Hanna Teiknað	Yfirarð. Samb.	DAGS OKT '74
JÓHANN GUNNAR BERGPÓRSSON VERKFR MVFI STRANDGÖTU 11 — HAFNARFIRÐI — SÍMI 53315	BREYTT		