



Samþykki þenn
 27 APR. 1999
 Byggingalutitinn í Hafnarfirði
 Erlendur Hjalmarsson

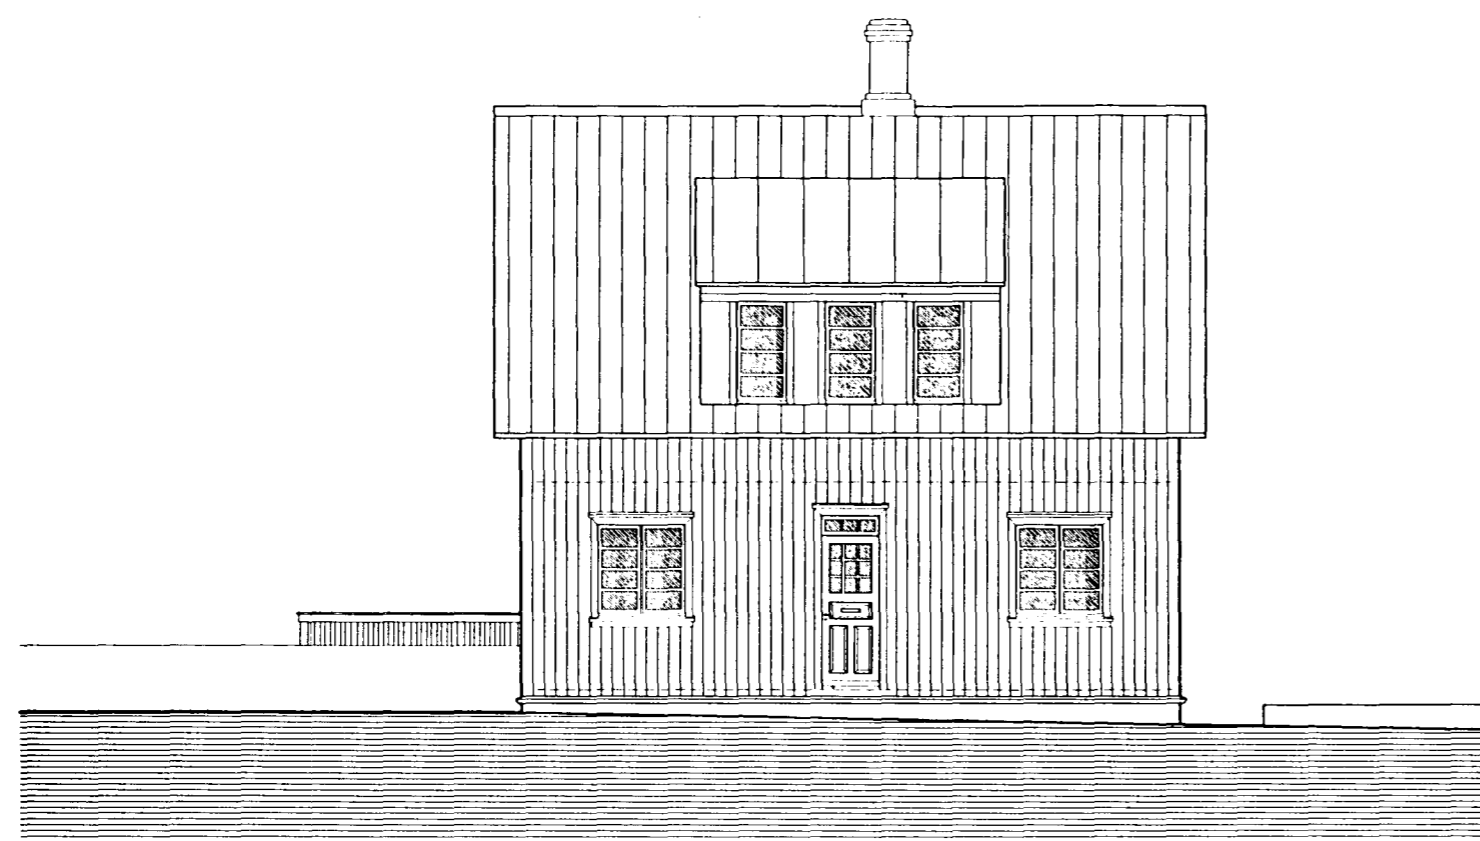


ÚTLIT - AUSTUR 1:100

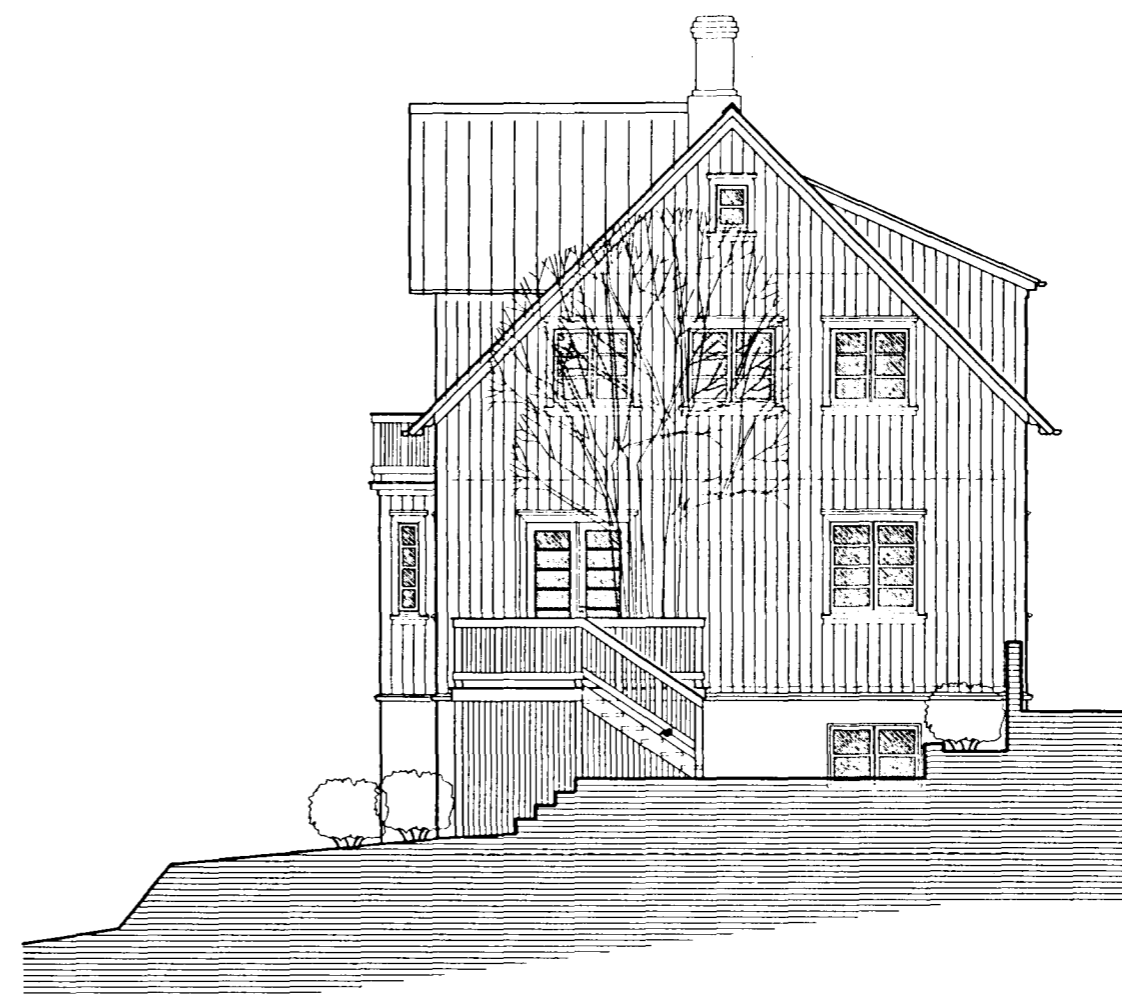

ÚTLIT - SUÐUR 1:100



ÚTLIT - VESTUR 1:100

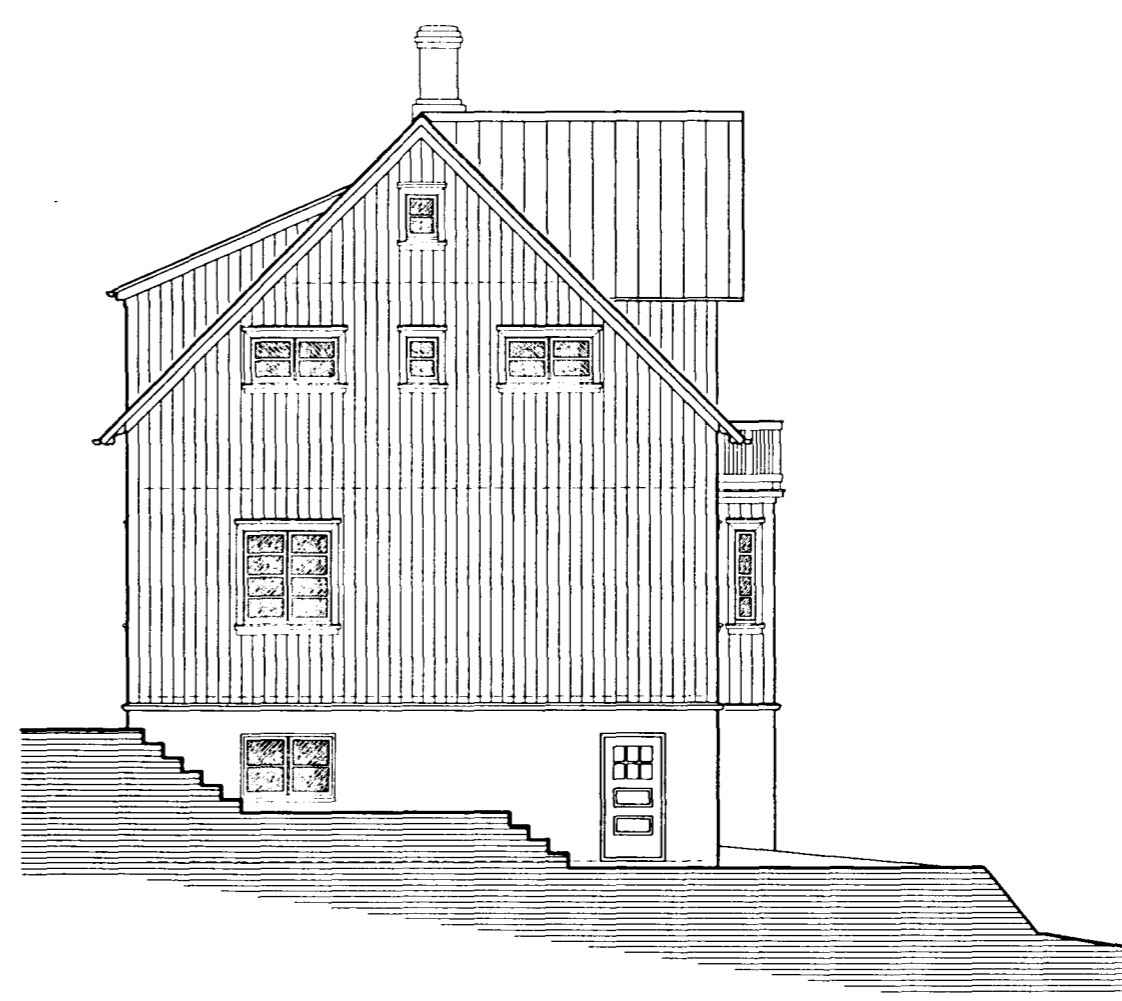

ÚTLIT - NORDUR 1:100

BREYTT: _____
 DACS: _____
 LÝSING: _____

BREKKUGATA 14, HAFNARFIRÐI
 EINBÝLISHÚS, mhl.01 342.02

TEIKNISTOFAN ÞRÚDVANGUR PÁLL V. BJARNASON, FAI

NÝ SVALAHURÐ OG SVALIR
 ÚTLITSMYNDIR

LAUFÁSVEGUR 7 101 REYKJAVÍK
 SÍMI: 561-0260 FAX: 561-0265
 kt. 060346-2249
 HANNAÐ: PVB TEIKNAD: PVB DACS: 14.04.99 MKV: 1:100