
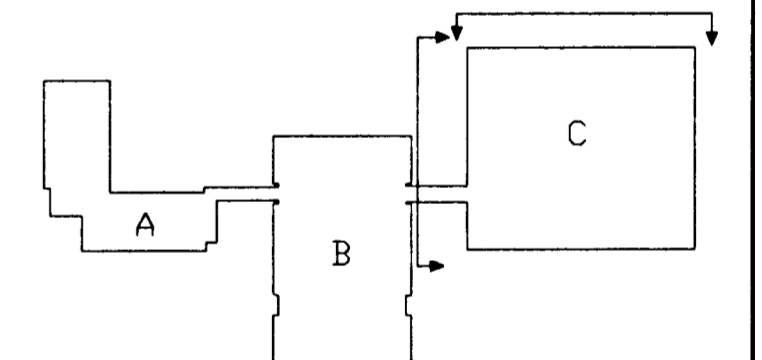
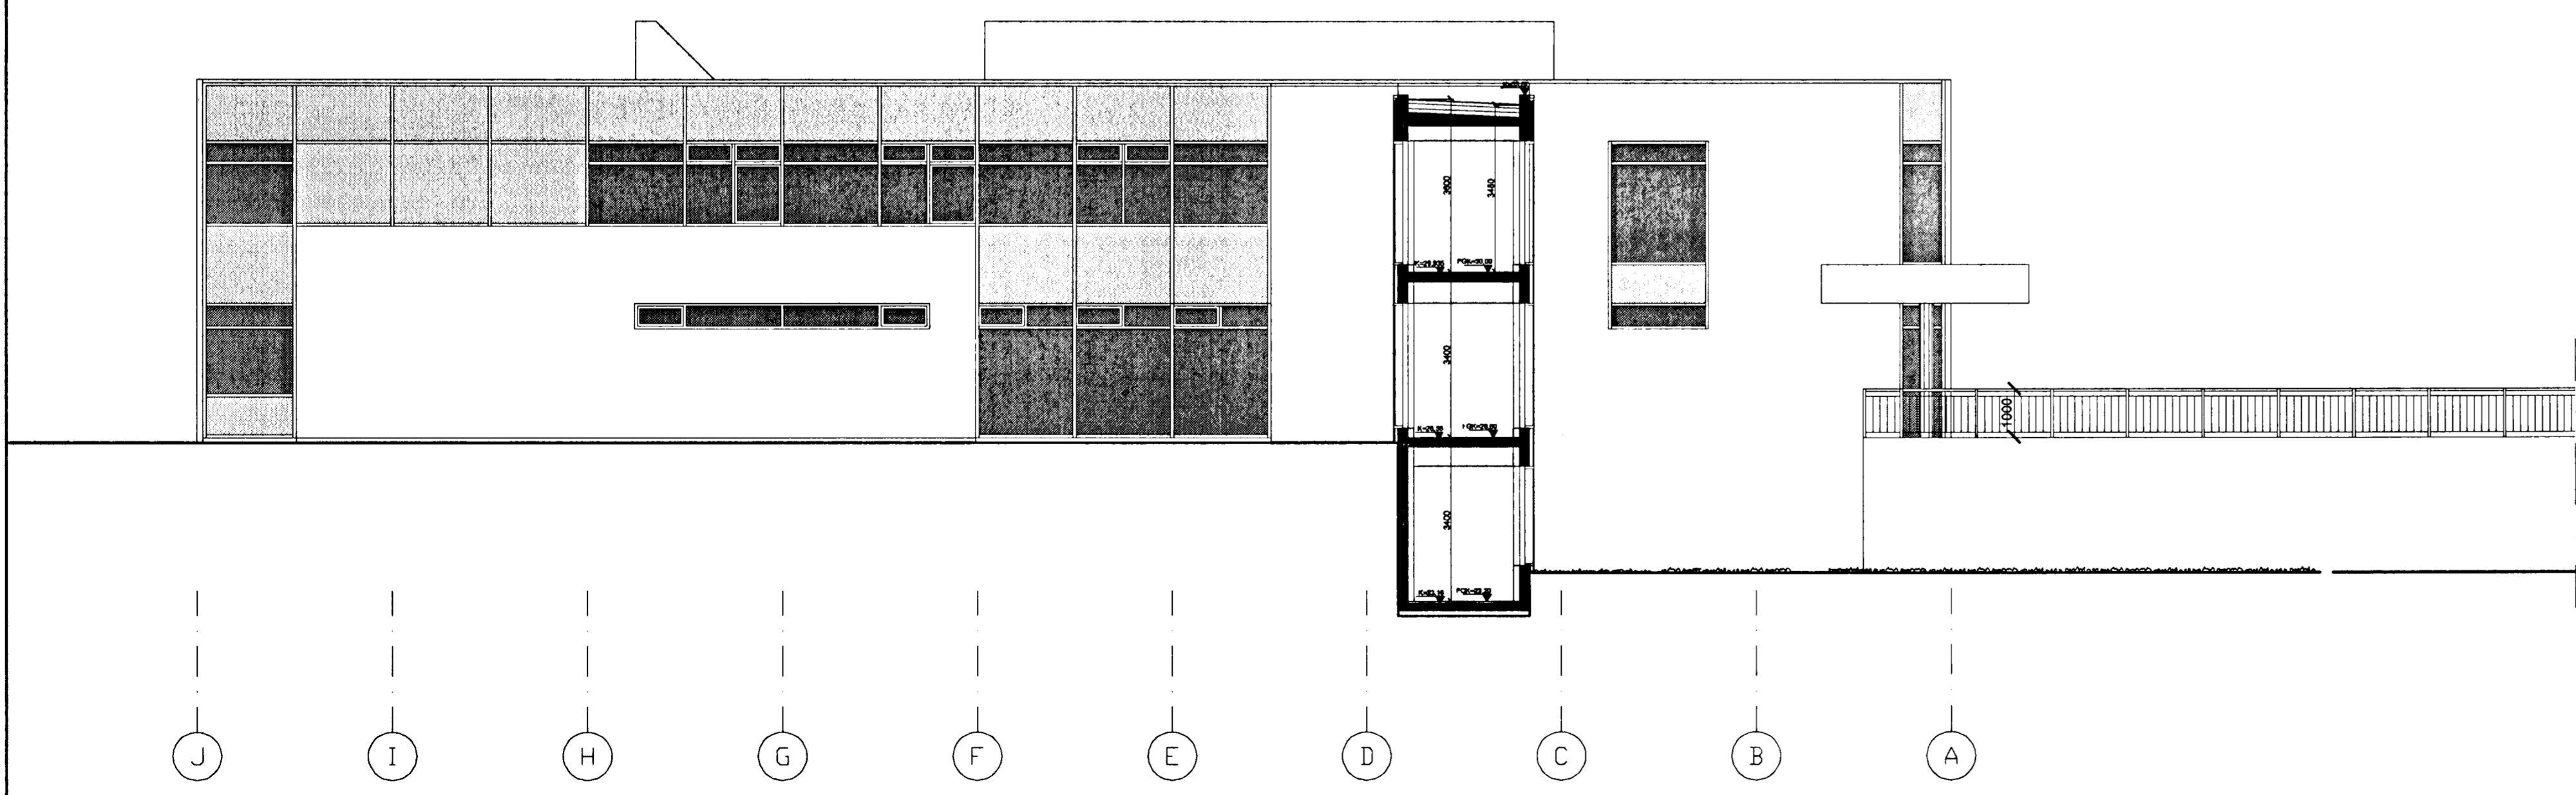


Samþykkt
 27 JUNI 2005
 Bjarki Jóhannesson
 Skipulags- og byggingart.

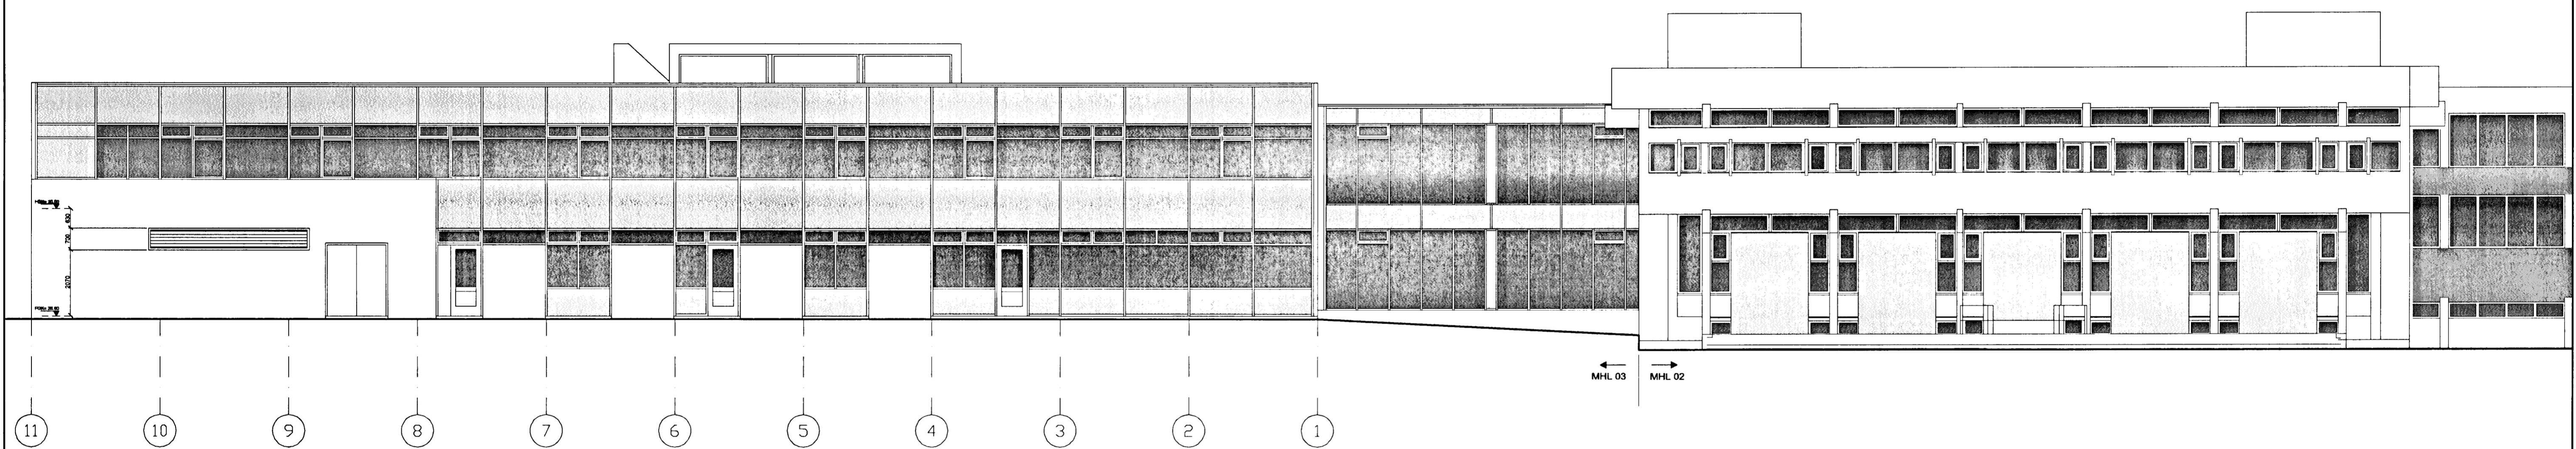

18.5.05
 J. Low

DAGSETNING	BREYTING	SAMÞYKKT
A		
B		
C		
D		

STADUR:
BREKKUGATA 19
HAFNARFJÖRÐUR

VERK:
FLENSBORGARSKÓLI
YFIRLITSMYND

TEIKNING:
 ÚTLIT NORÐUR OG VESTUR

VERKNR:	MÆLIKVARDI:	TEIKNR:
171C	1:100	C106
	TEIKNAD:	
	14.4.2005 FSK	

ARKITEKTASTOFAN ehf.
 Ormar Þór Guðmundsson og Órnólfur Hall

Sóltún 1 IS-105 Reykjavík Sími 562 6833 Fax 562 6835
 arkitektastofan@arkitektastofan.is www.arkitektastofan.is

