

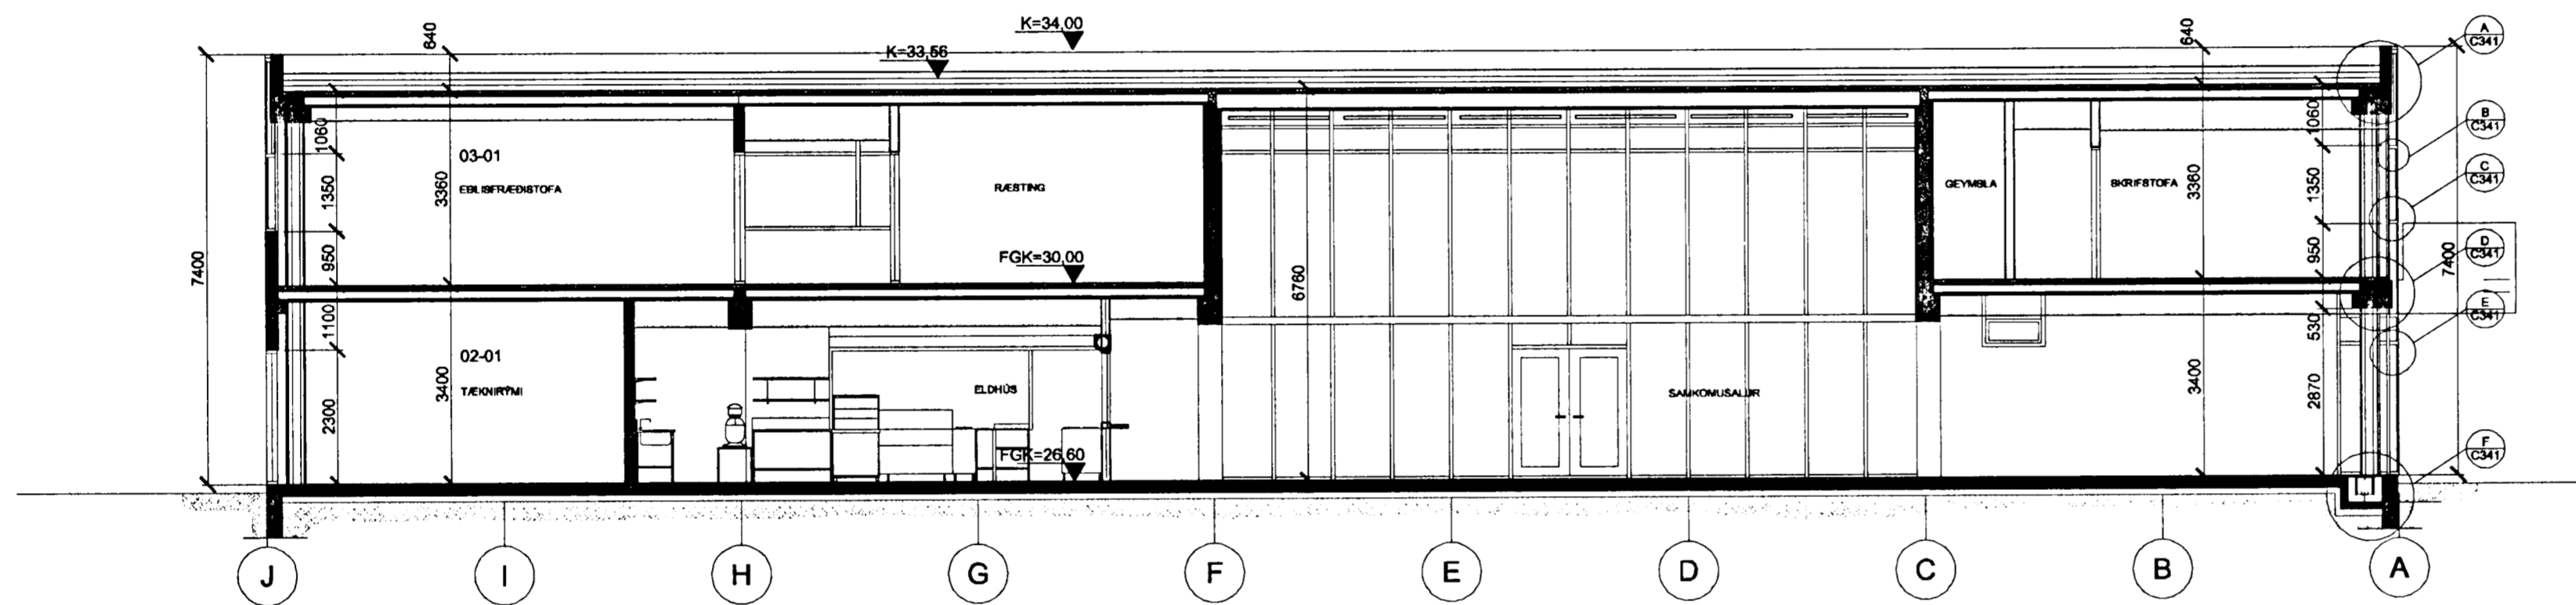


SNEIÐING 4-5

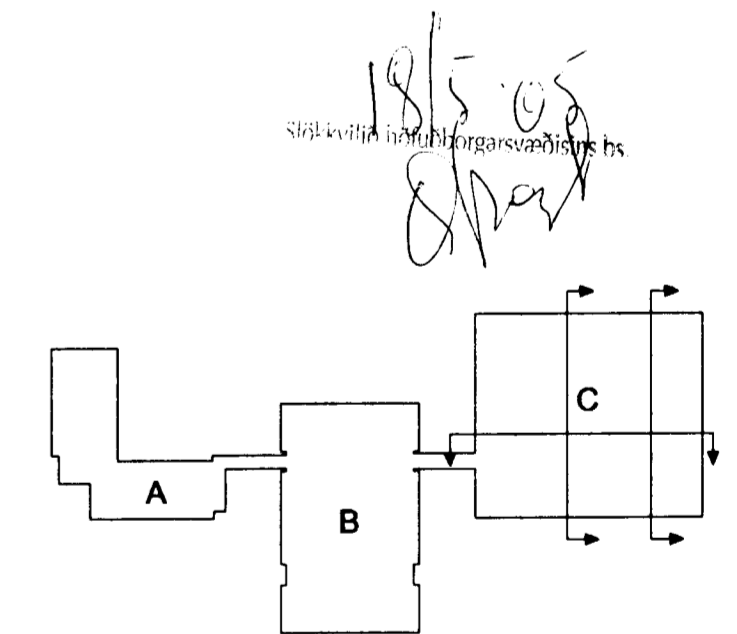

SNEIÐING 8-9

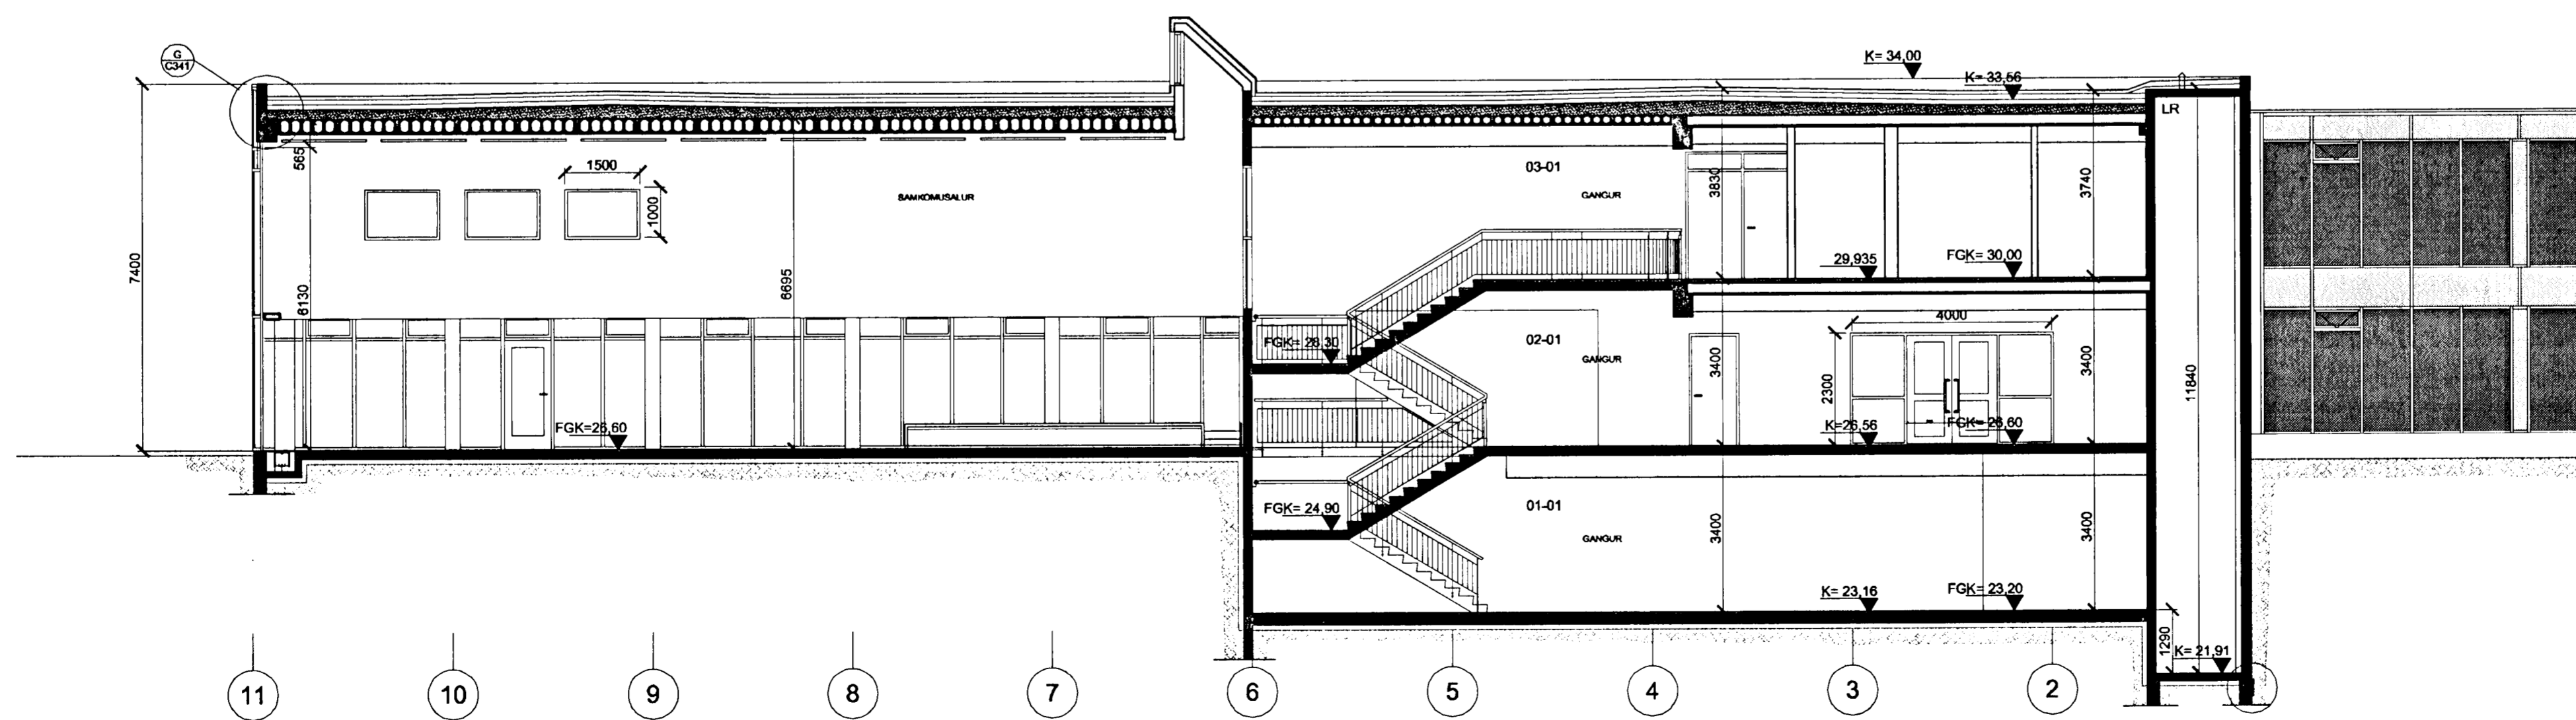

STAÐUR:
BREKKUGATA 19
HAFNARFJÖRÐUR

VERK:
FLENSBORGARSKÓLI
BYGGING C, MHL. 03

TEIKNING:
SNEIÐING 4-5, SNEIÐING 8-9,
SNEIÐING E-D

VERKNR: 171C	MÆLIKVARÐI: 1:100	TEIKNR.: C104
	TEIKNÁÐ: 14.4.2005 FSK	

ARKITEKTASTOFAN ehf. 
Ormar Þór Guðmundsson og Ómólfur Hall

Sóttún 1 IS-105 Reykjavík Sími 562 6833 Fax 562 6835
arkitektastofan@arkitektastofan.is www.arkitektastofan.is

