
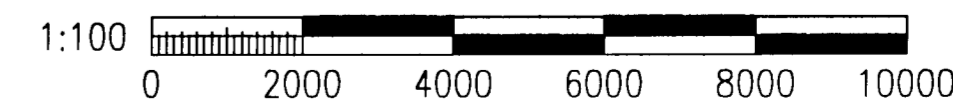
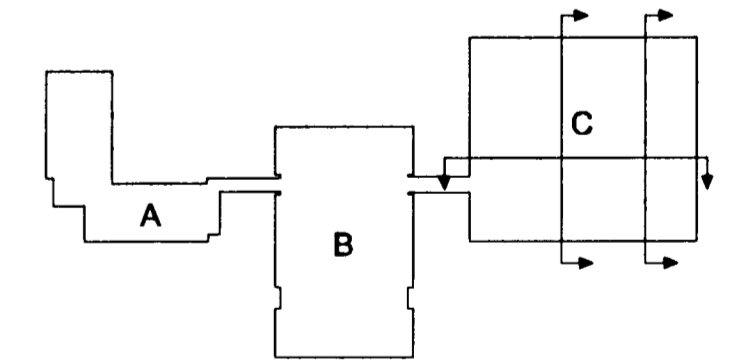
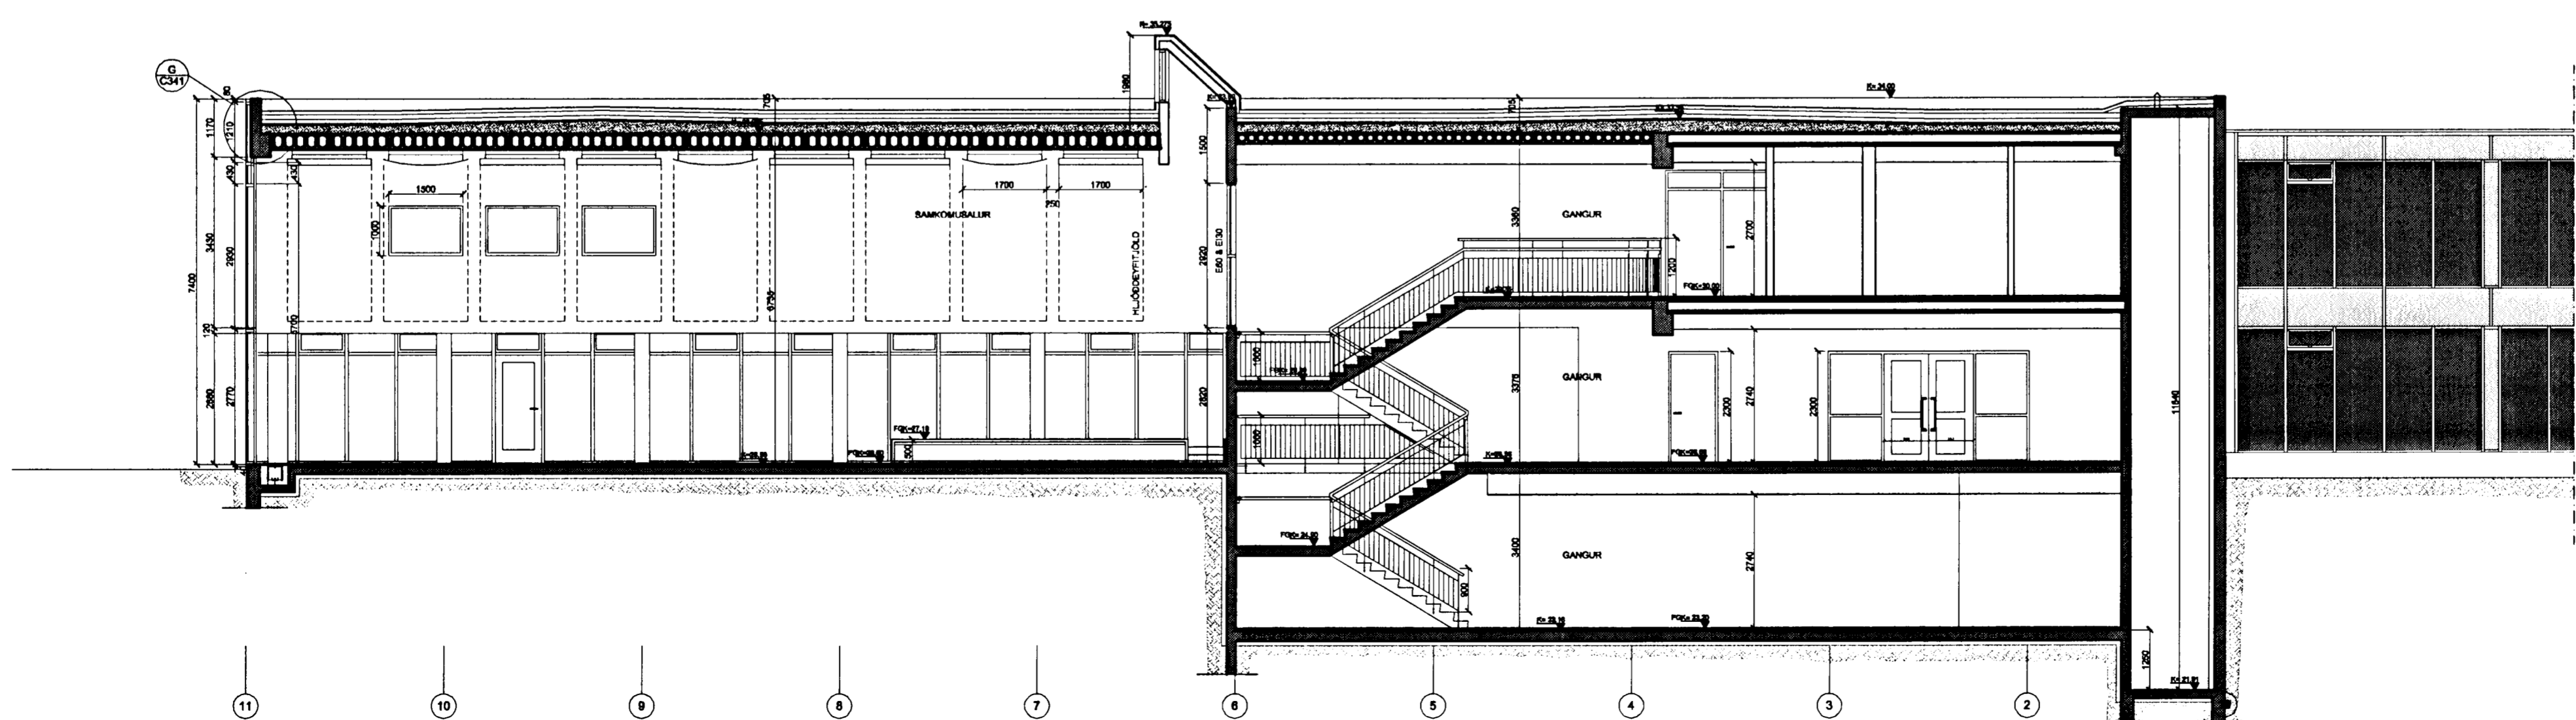
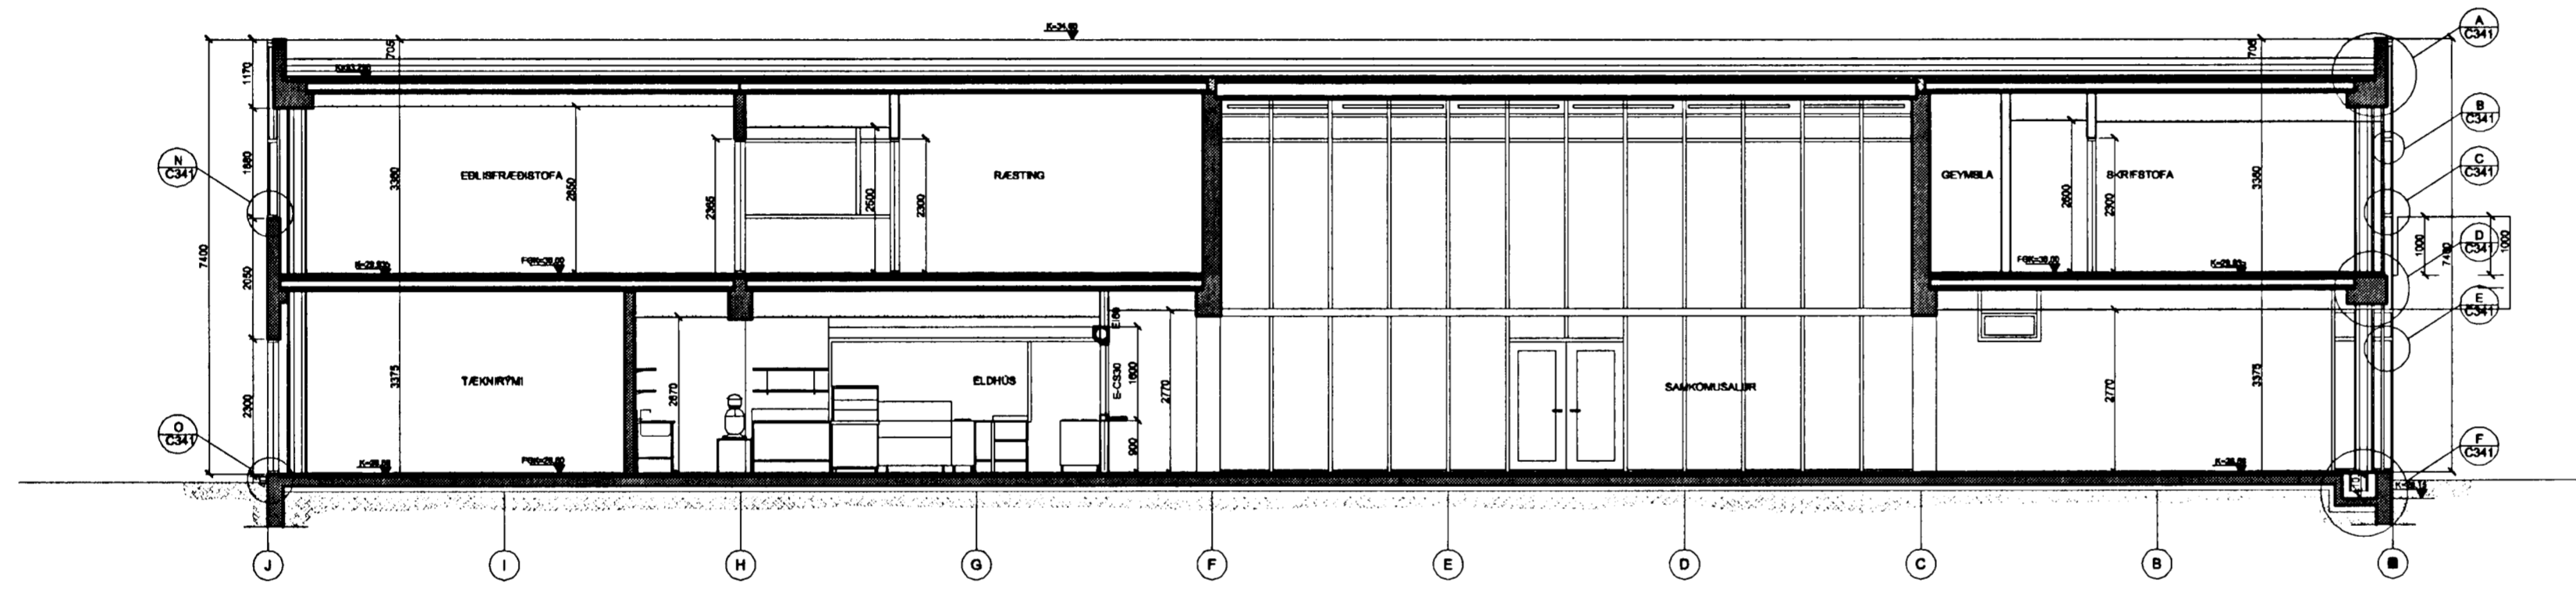


Samþykkt
 27 JUNI 2005
 Bjarki Jóhannesson
 Skipulags- og byggingarfulltrúi

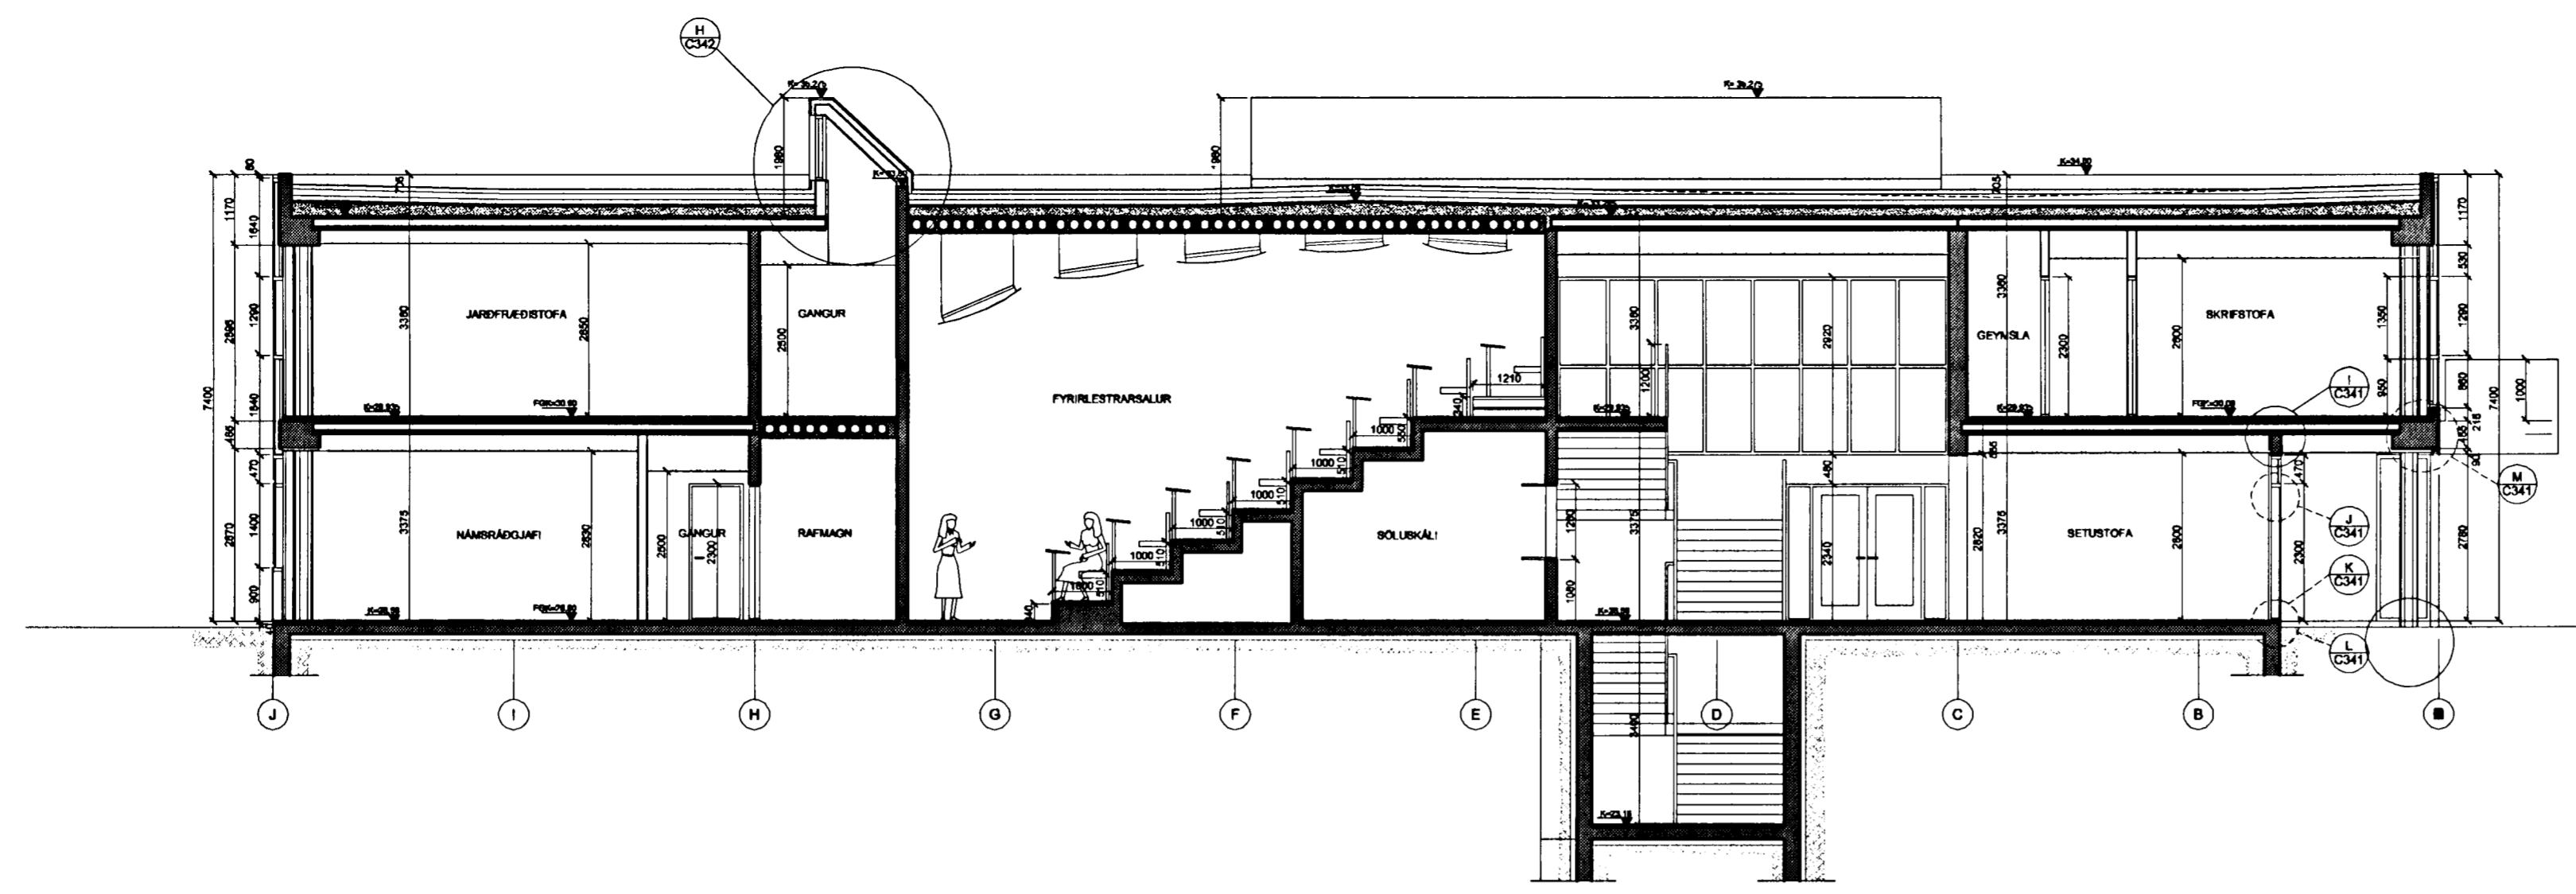

STADUR:
BREKKUGATA 19
HAFNARFJÖRÐUR

VERK:
FLENSBORGARSKÓLI
BYGGING C, MHL. 03

TEIKNING:
 SNEIÐING 4-5, SNEIÐING 8-9,
 SNEIÐING E-D

VERK.NR. 171C	MÆLIKVARDI: 1:100	TEIKN.NR. C104
	TEIKNAD: 16.6.2005 FSK	

ARKITEKTASTOFAN ehf. 
 Omar Þór Guðmundsson og Omólfur Hall

Sóltún 1 IS-105 Reykjavík Sími 562 6833 Fax 562 6835
 arkitektastofan@arkitektastofan.is www.arkitektastofan.is