
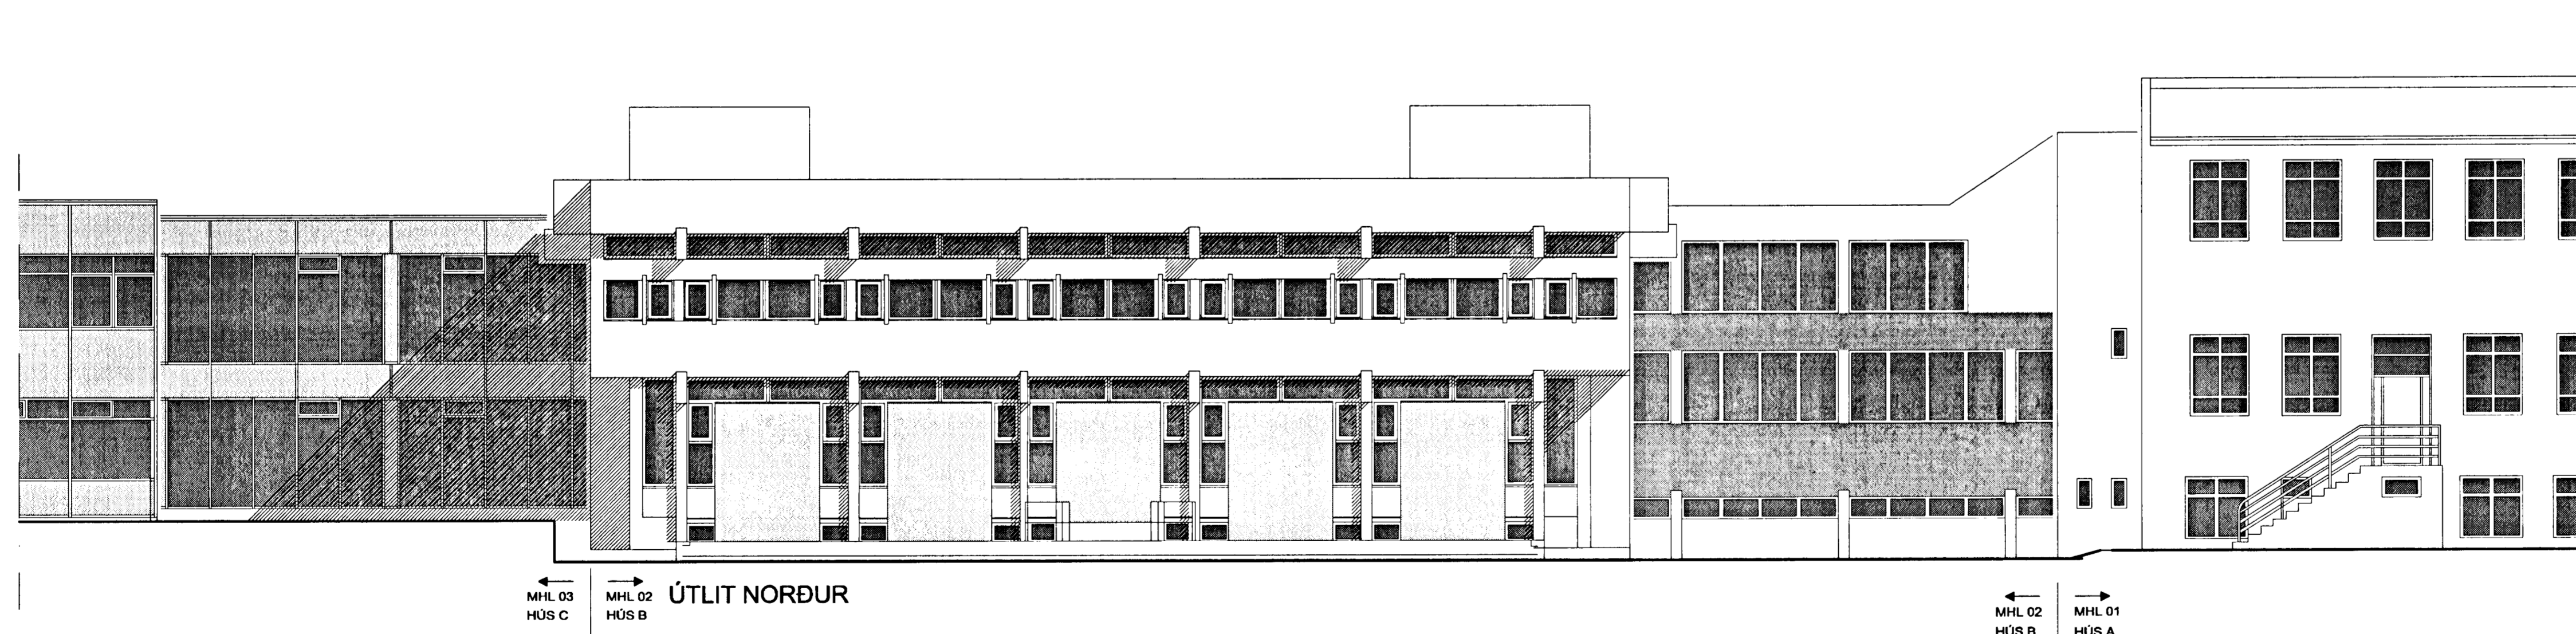


Úr Gildi

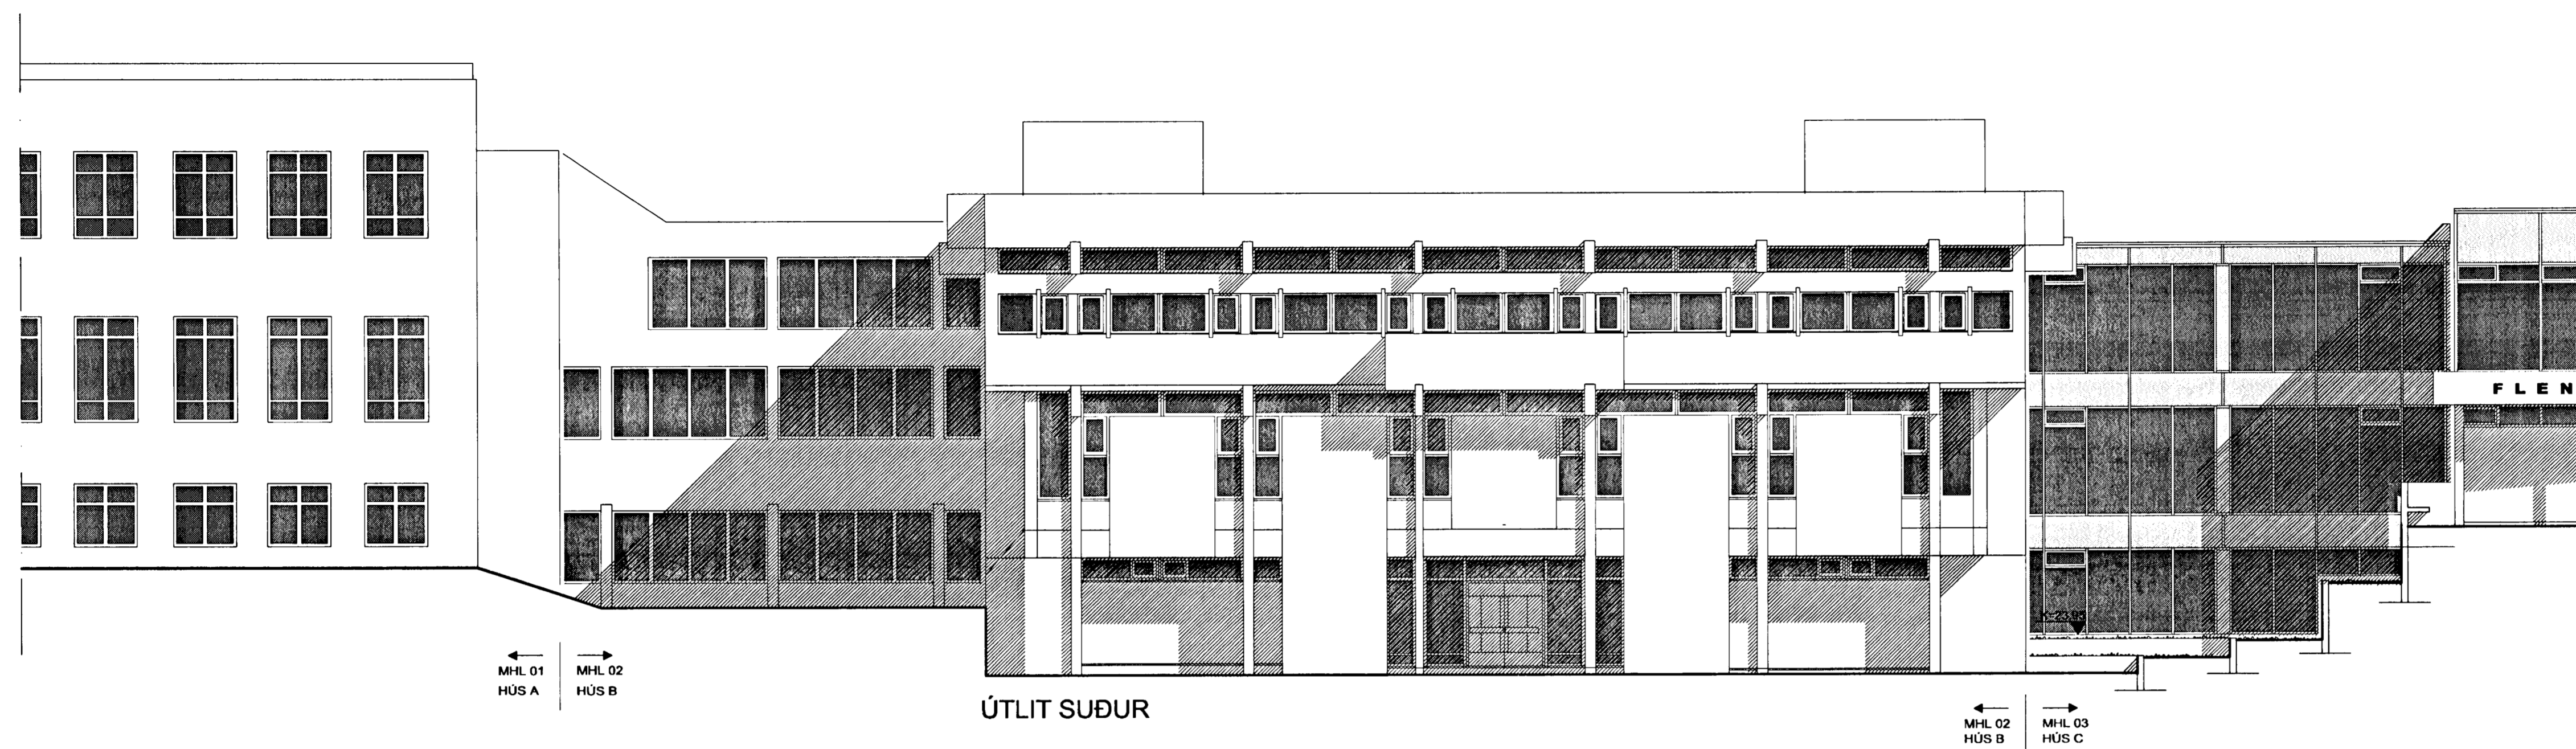

18/5-05
Bjarki Jóhannesson

DAGSETNING	BREYTING	SAMÞYKKT
	A	
	B	
	C	
	D	

STADUR:
BREKKUGATA 29
HAFNARFJÖRÐUR

VERK:
FLENSBORGARSKÓLI
ÚTLIT BYGGING B, MHL. 02

TEIKNING:
ÚTLIT SUÐUR OG NORÐUR

VERKNR:	MÆLIKVARÐI:	TEIKN.NR:
171C	1:100	B105
	TEIKNAD:	
	14.4.2005	

ARKITEKTASTOFAN ehf. 
Omar Þór Guðmundsson og Örnólfur Hall