


5-4  
B104 SNEIDING

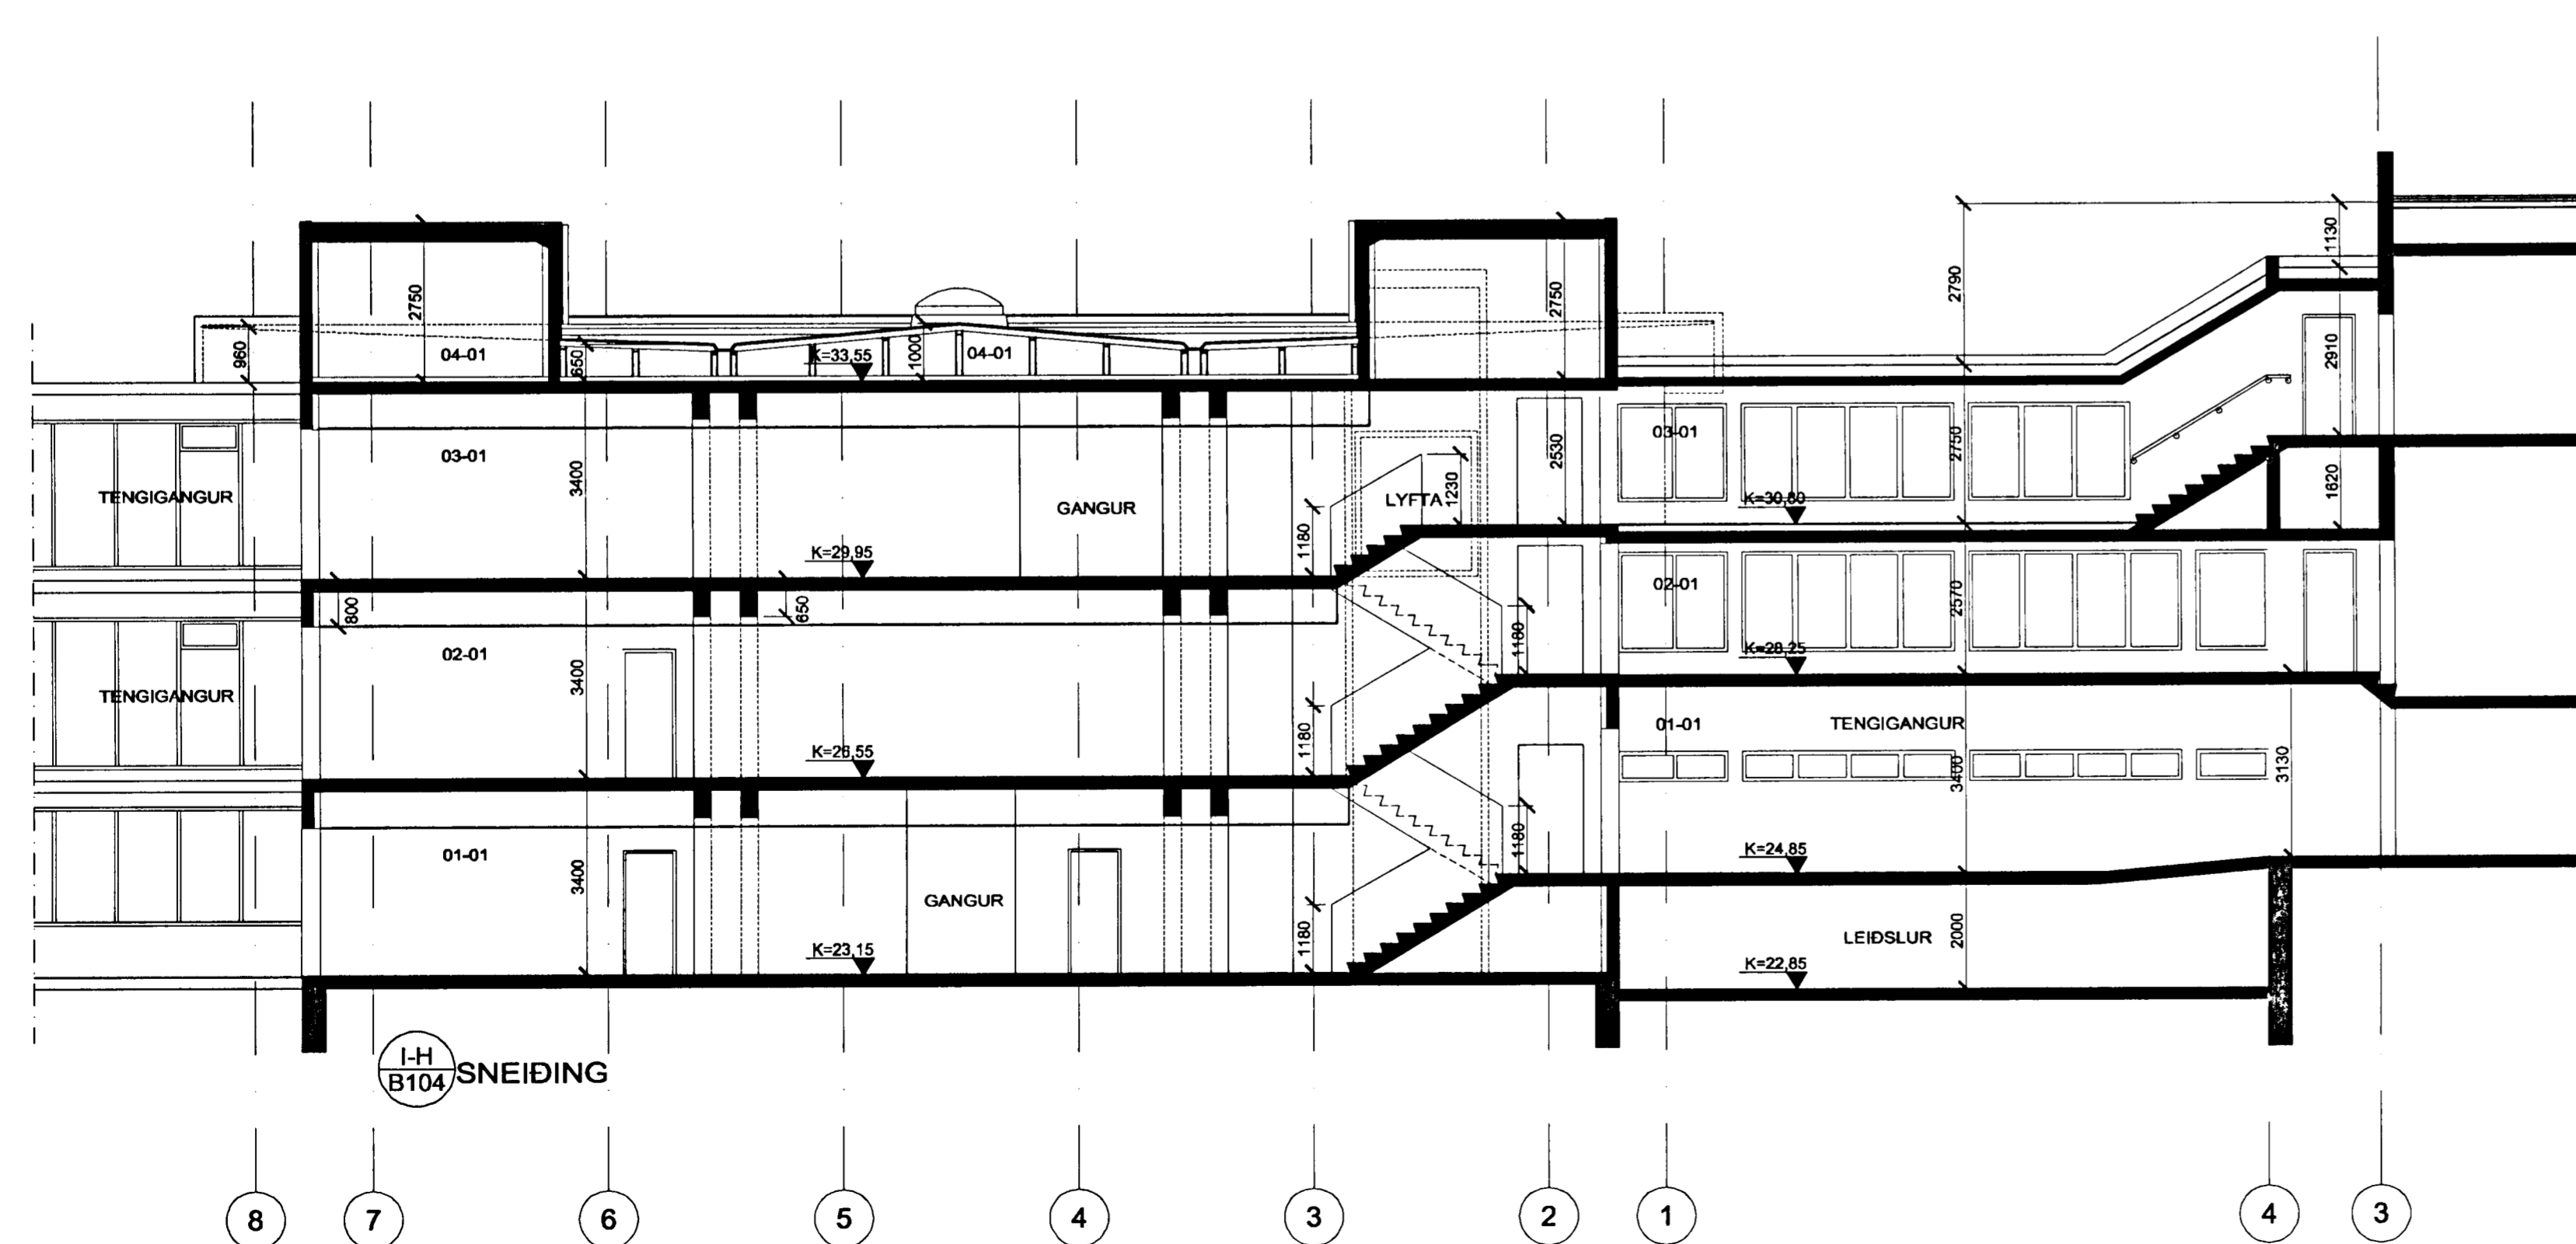

I-H  
B104 SNEIDING

18/5-05  
Bjarki Jóhannesson

STADUR:  
**BREKKUGATA 19  
HAFNARFJÖRÐUR**

VERK:  
**FLENSBORGARSKÓLI  
BYGGING B, MHL. 02**

TEIKNING:  
SNEIDINGAR I-H OG 5-4

VERKNR: <b>171C</b>	MÆLIKVARÐI: 1:100 TEIKNAD: 14.4.2005 EYS	TEIKN.NR: <b>B104</b>
------------------------	---	--------------------------

**ARKITEKTASTOFAN** ehf.   
Omar Þór Guðmundsson og Ómólfur Hall

Söltún 1 IS-105 Reykjavík Sími 562 6833 Fax 562 6835  
arkitektastofan@arkitektastofan.is www.arkitektastofan.is