




HÚS A

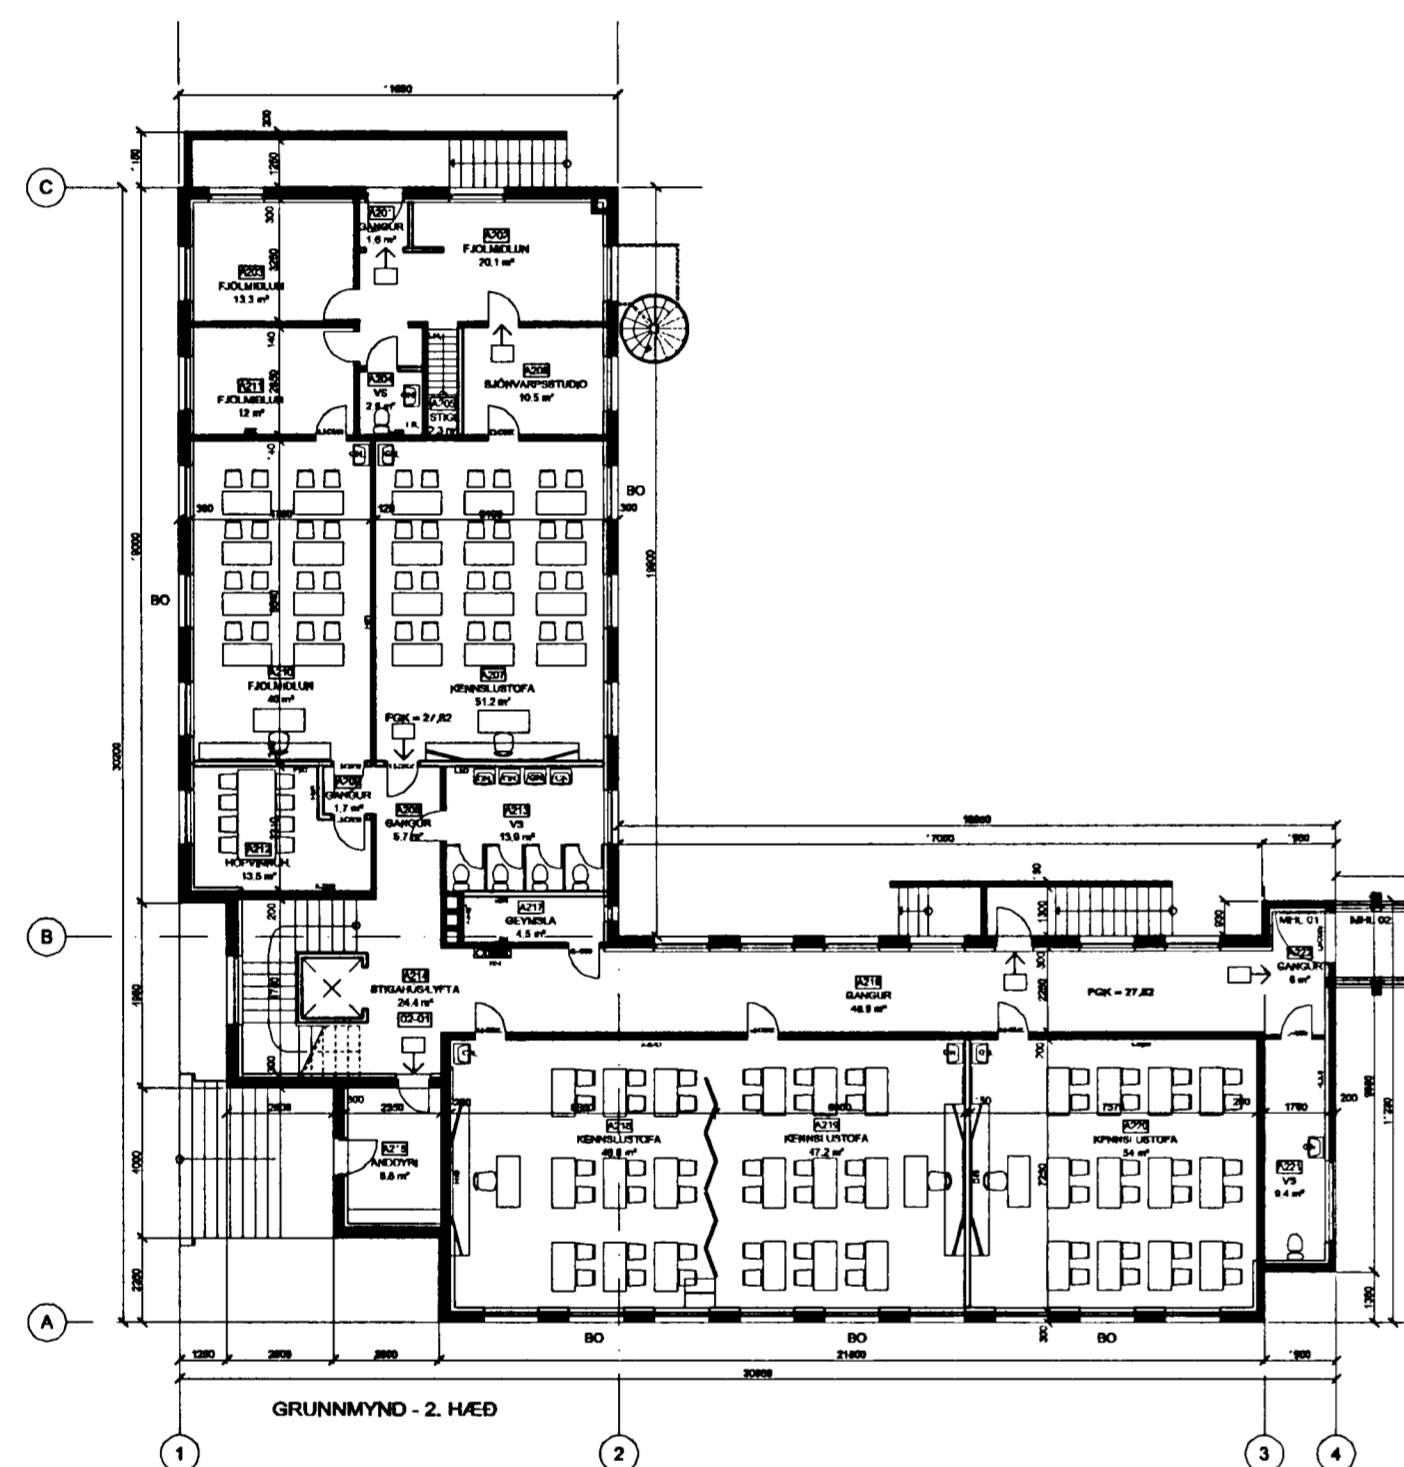

HÚS B

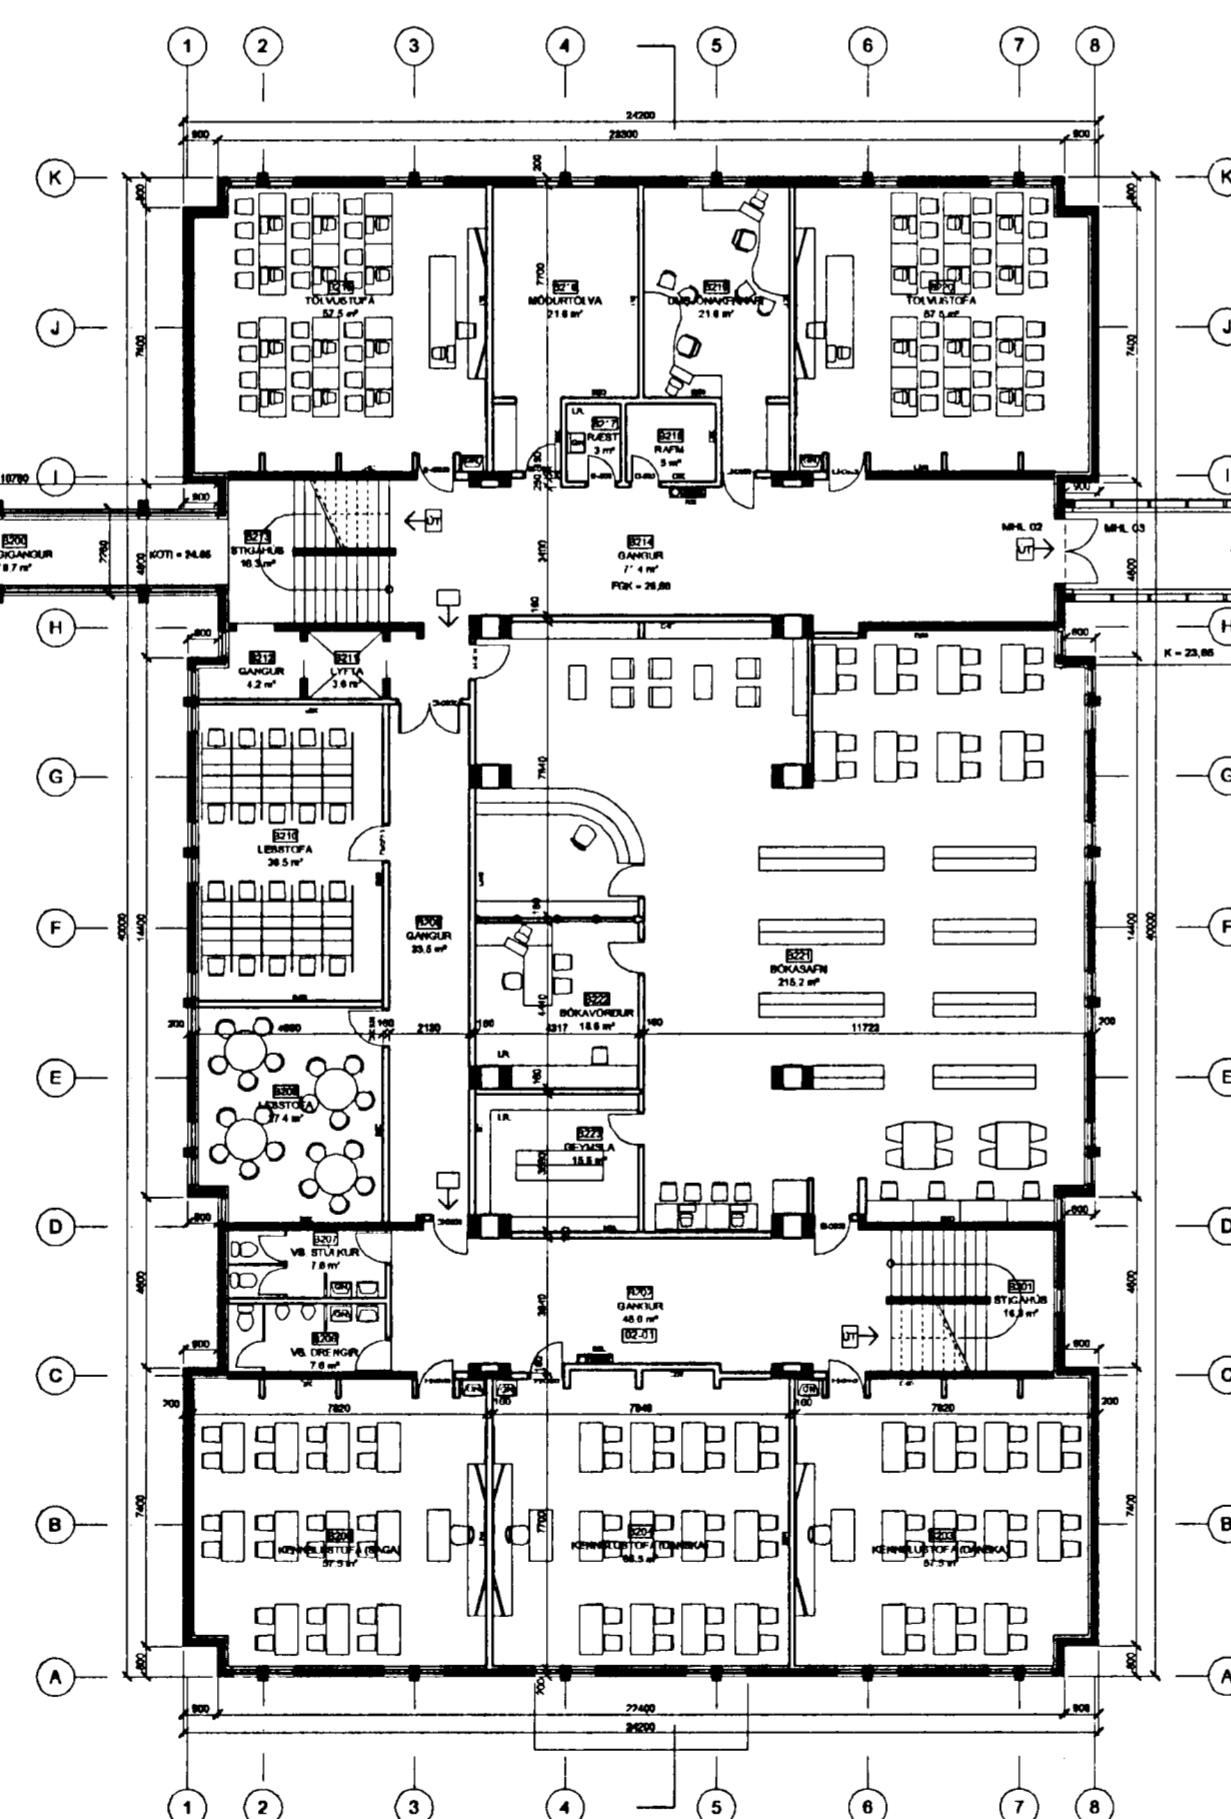

HÚS C

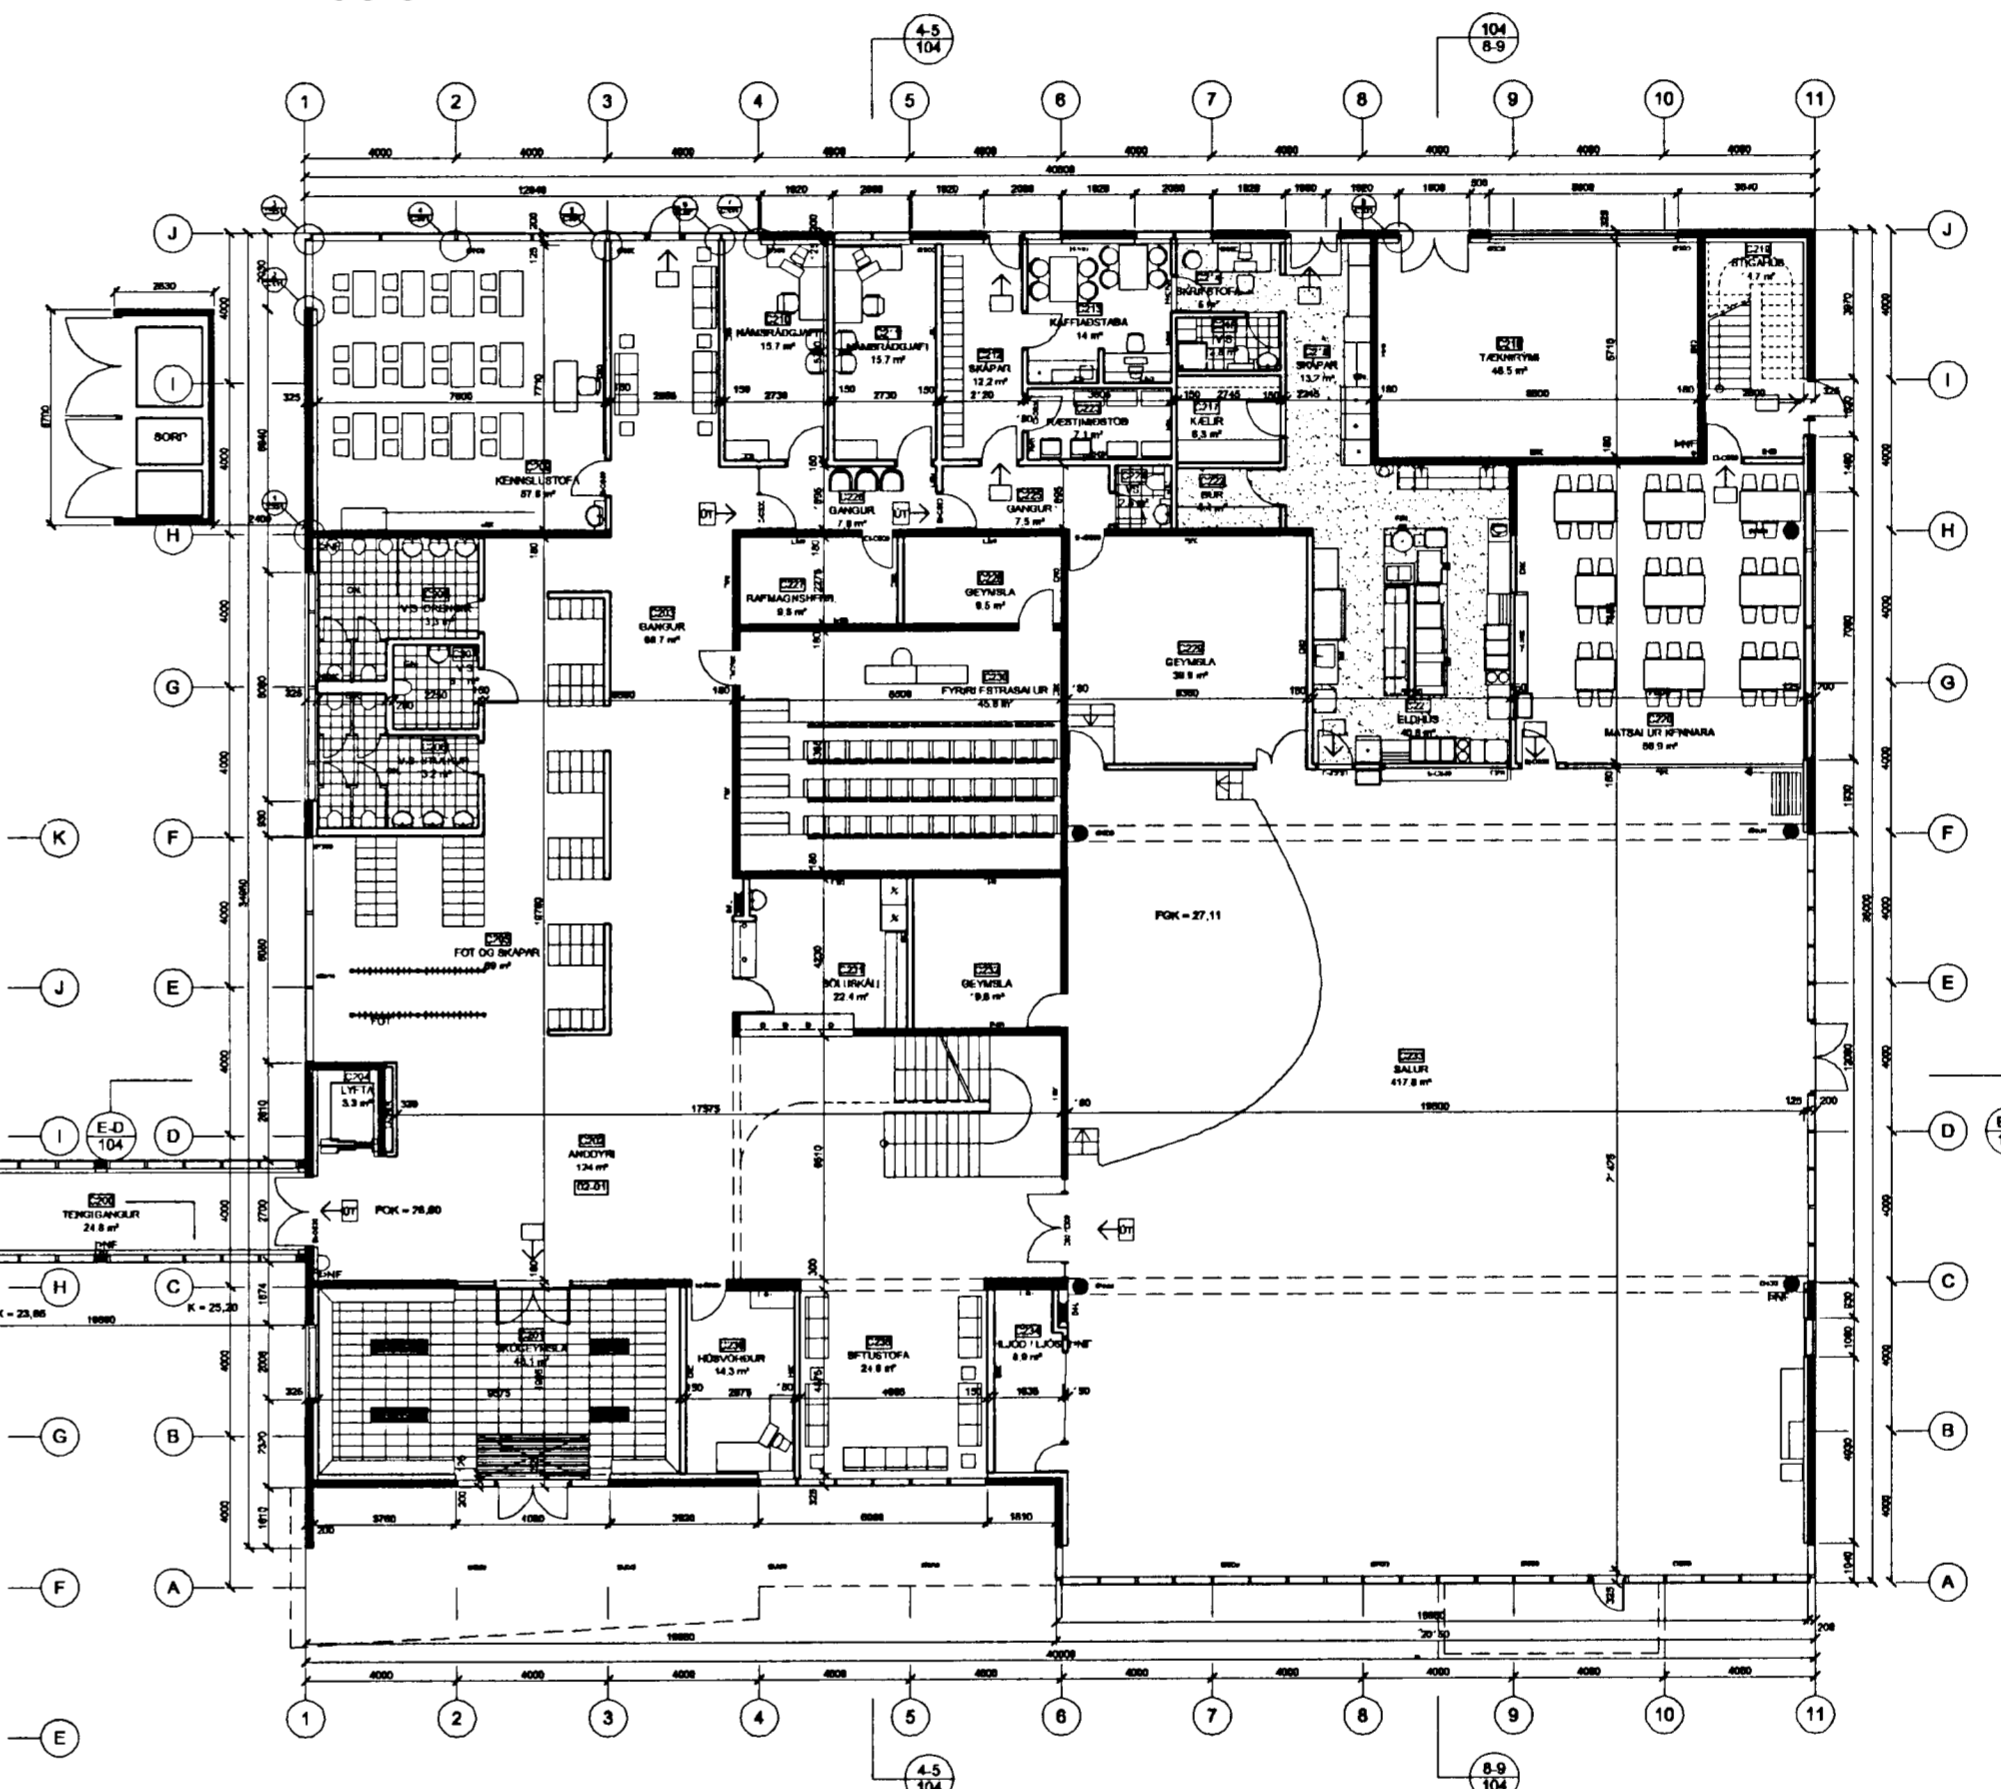

18/5-05  
Bjarki Jóhannesson

STADUR:  
BREKKUGATA 19  
HAFNARFJÖRÐUR

VERK:  
FLENSBORGARSKÓLI  
YFIRLITSMYND

TEIKNING:  
GRUNNMYND 2. HÆÐ

VERKNR: 171C	MÆLIKVARDI: 1:200 TEIKNAD: 14.4.2005 FSK	TEIKN.NR: Y102
-----------------	---	-------------------

ARKITEKTASTOFAN ehf.  
Ómar Þór Guðmundsson og Ómófur Hall

Sóltún 1 IS-105 Reykjavík Sími 562 6833 Fax 562 6835  
arkitektastofan@arkitektastofan.is www.arkitektastofan.is

HEBIRKA DINKI ETLIT  
HAFNARFJÖRÐUR  
ÓMÓFUR HALL  
ÓMAR ÞÓR GUÐMUNDSSON  
ARKITEKTASTOFAN  
ÓMÓFUR HALL