



Samblyki á fundi bygginga-
nefndar þ. 27/4/94
BYGGINGAÞEGLTRÖNN
NAFNARFIRÐI

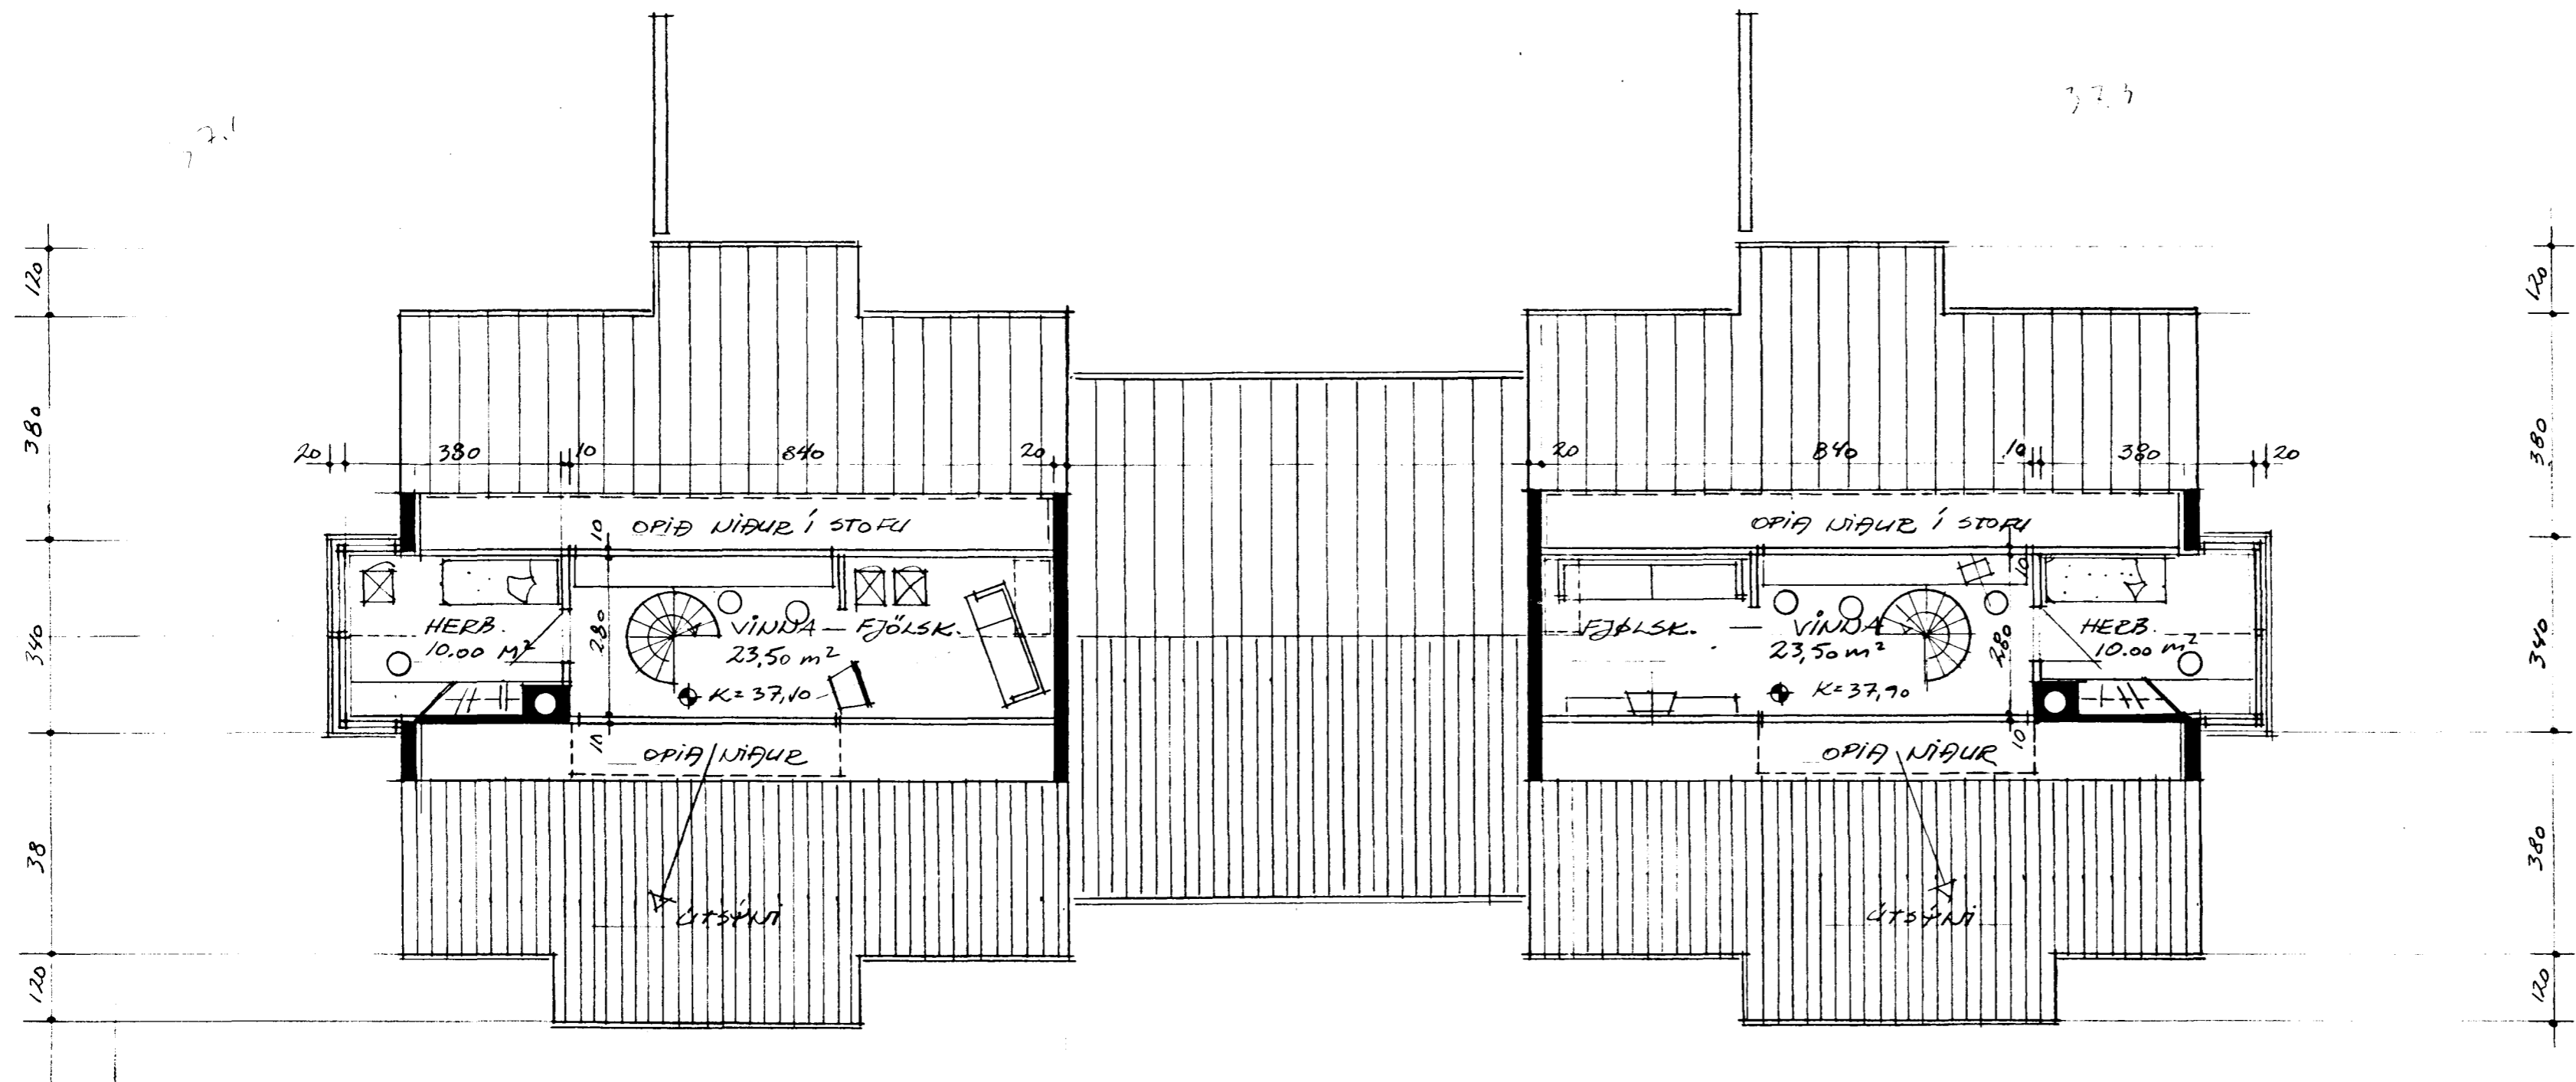

GRUNNMÝND - PALLUR 1:100

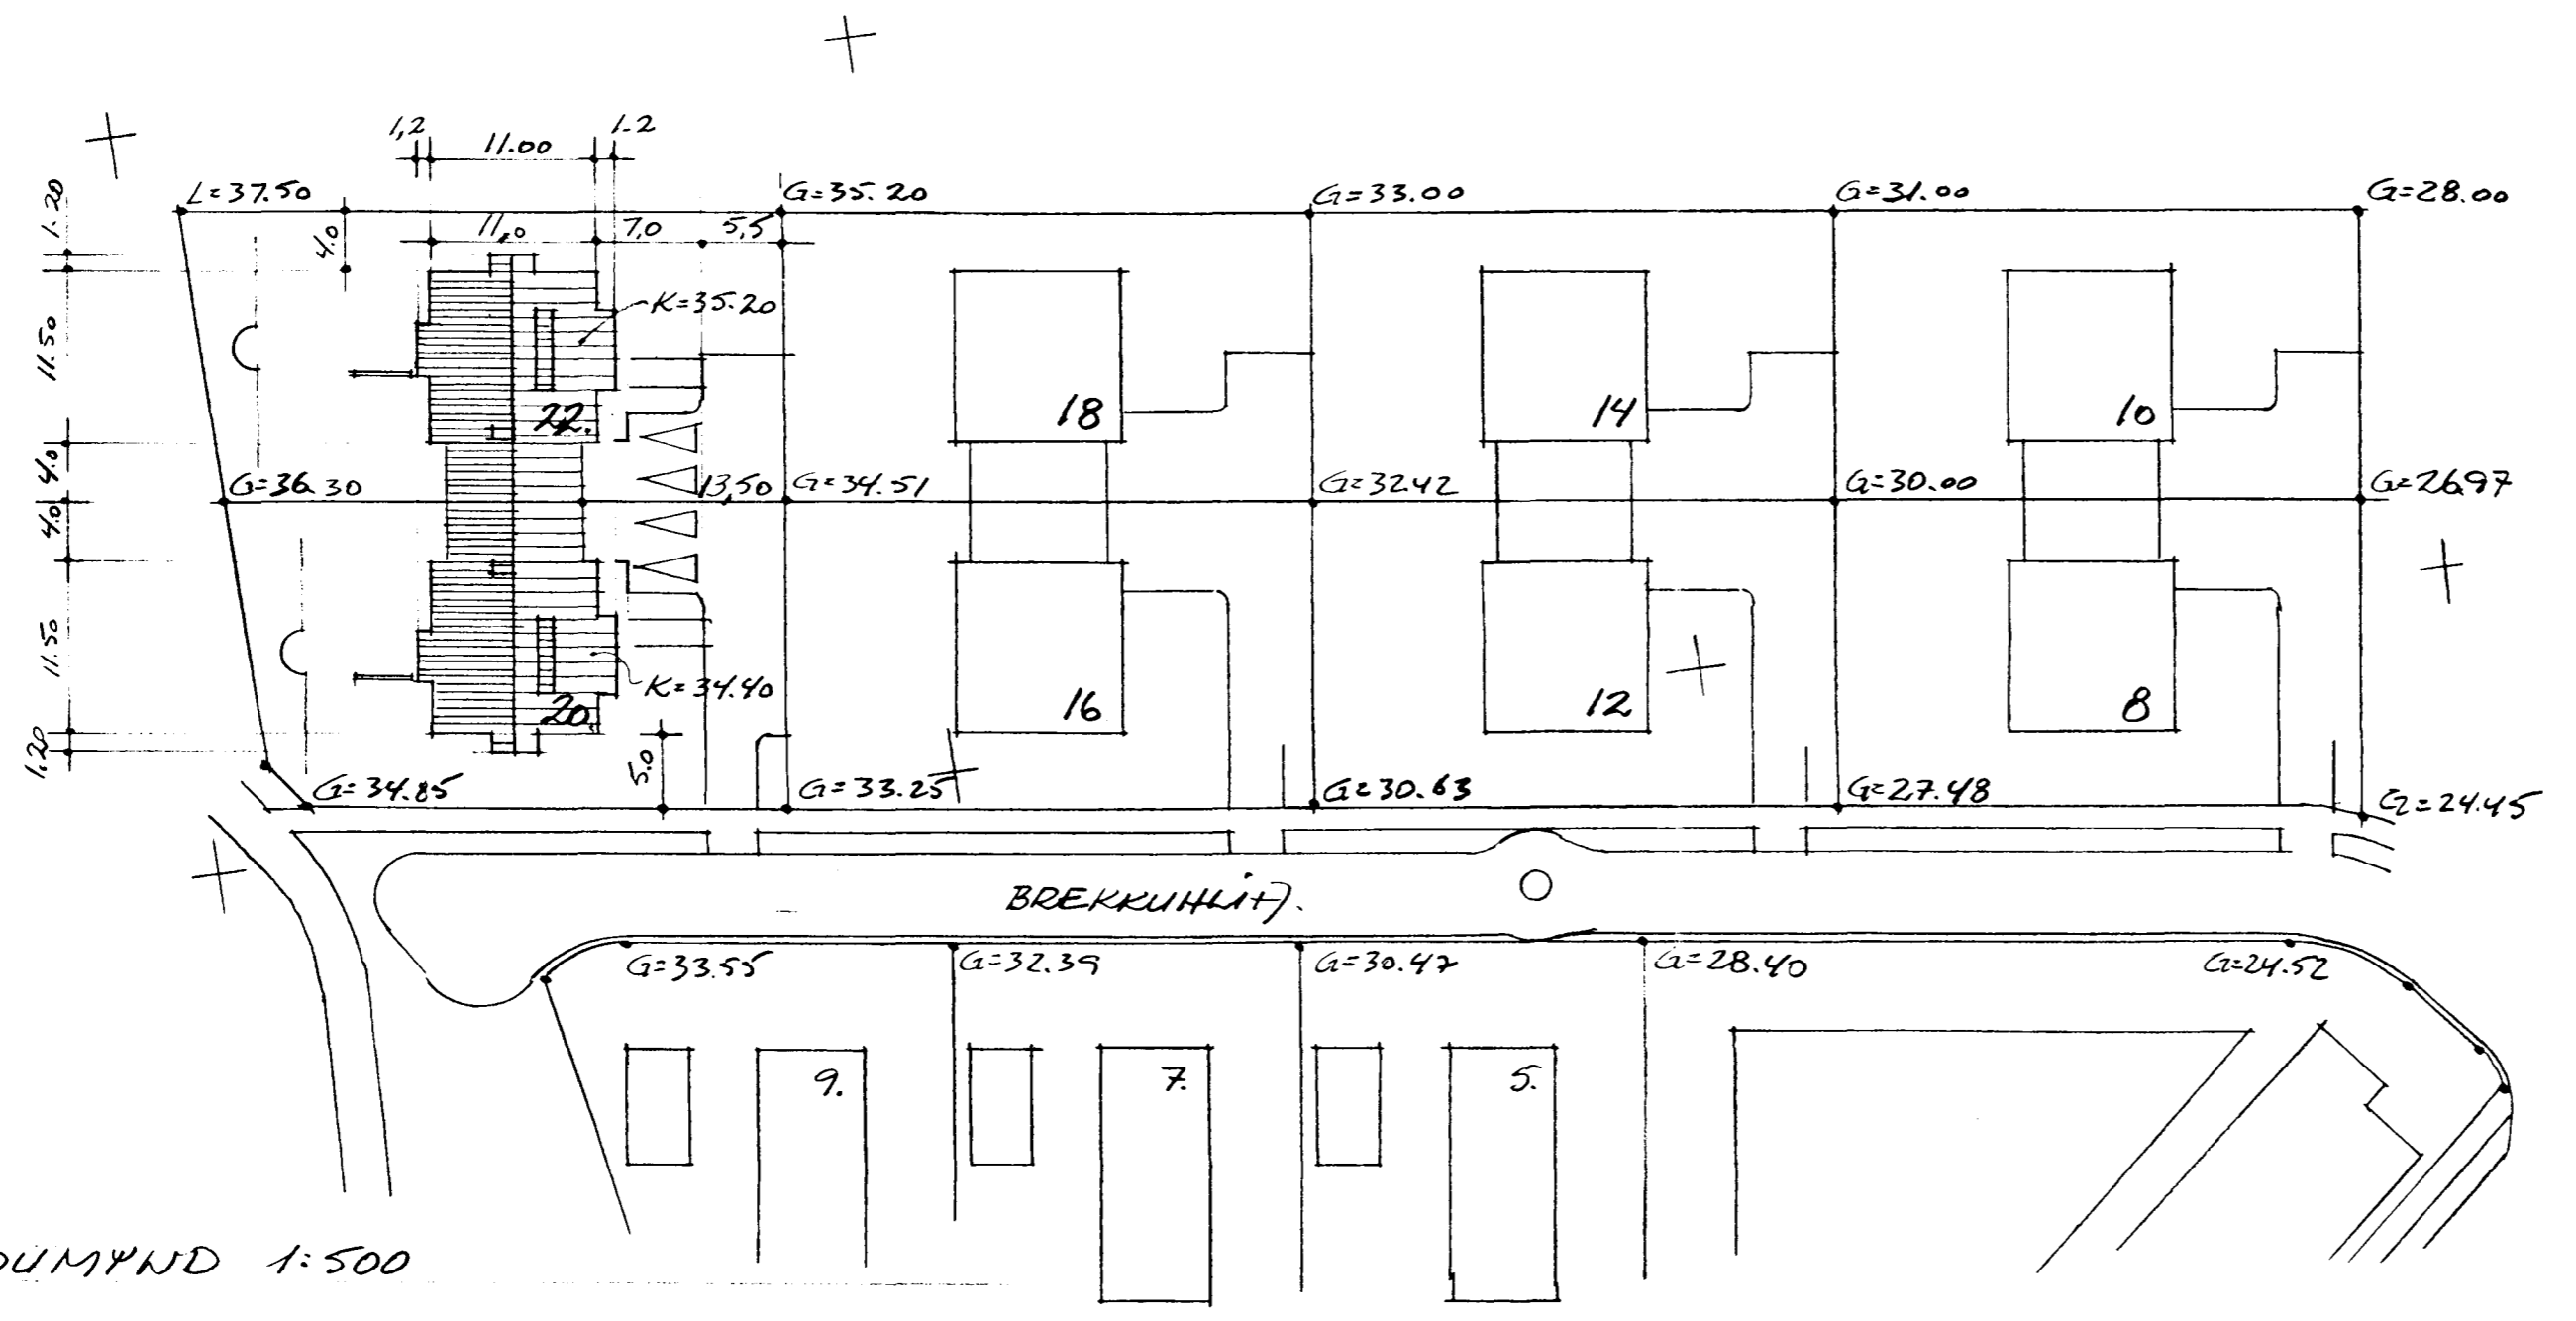

AFSTÖÐUMÝND 1:500

BREKKUHLÍF 20-22, HAFNARFIRÐI

GRUNNMÝND PALLUR - AFSTÖÐUMÝND
MELUN. 1:100 / 1:500 APRIL '94

SIGURDUR HALLGRÍMSSON ARCHITECT FAÍ
LYNGRIMMUM 11, 210 GARDABÍÐE S: 657702 2.