



GR 1	L 20	3 X 4q	ELDAVÉL
2	L 16	3 X 1,5q	UPPÞV. VÉL.
3	L 16	3 X 1,5q	MURKARI
4	L 16	3 X 1,5q	ÞV. VÉL.
5	L 16	3 X 1,5q	OFN
6	L 16	3 X 1,5q	ÖRBYLGJA
7	L 10	3 X 1,5q	ELDHÚS
	L 10	5 X 1,5q	HOL SJÓNVÆRIS 2.H.
9	L 10	3 X 1,5q	VC SVHÆRB
10	L 10	3 X 1,5q	BÍLSKÚR
11	L 16	3 X 1,5q	TENGILL BÍLSKÚRA
12	L 10	3 X 1,5q	ANDYRI ÞV.HÚS.
13	L 10		ÖNOTAÐ
14	L 16		

INN TAK.R.H.

HÚSVEITA TENGIST Á FASA S.

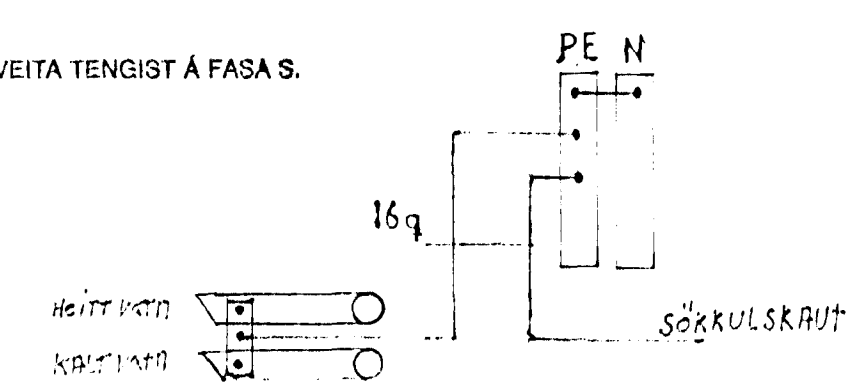

AFSTÖÐUMYND 1:500

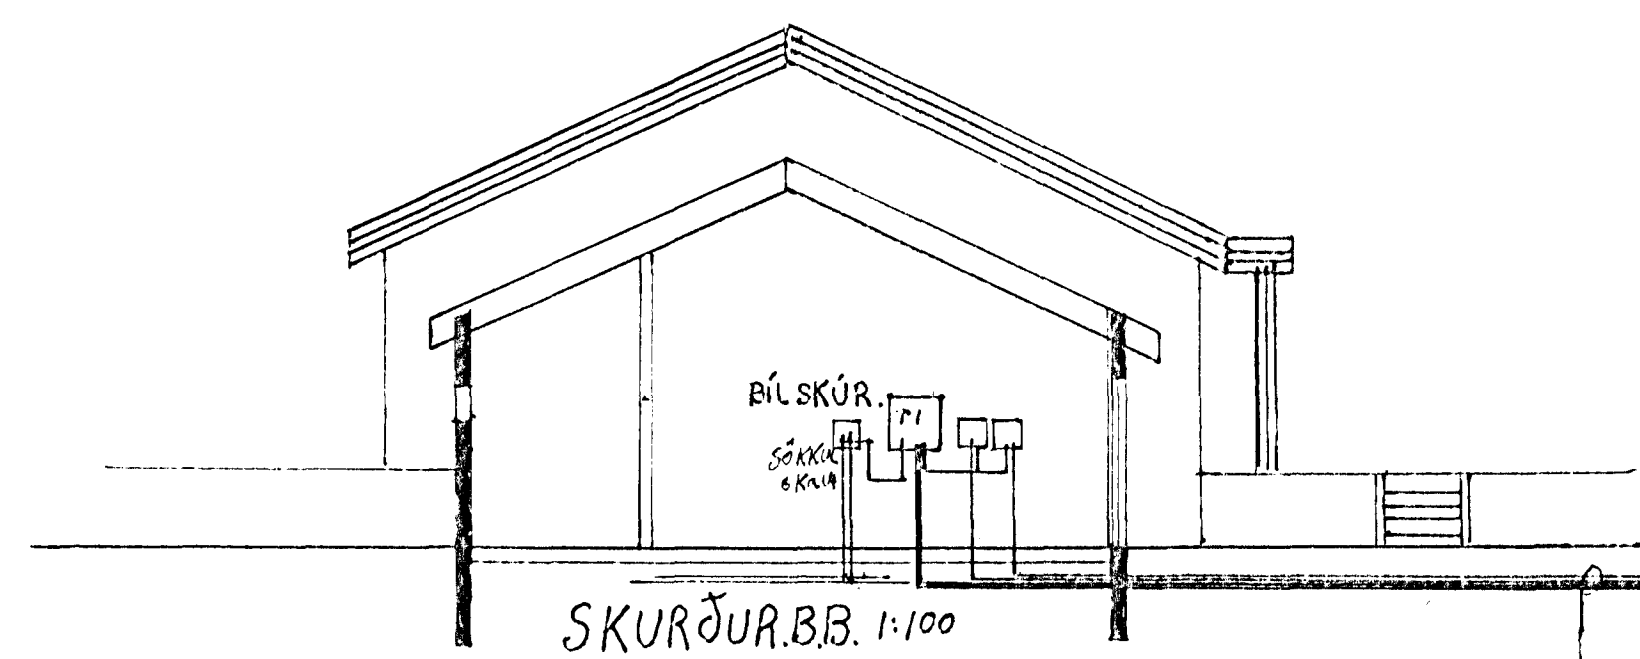

RH 50mm
S 50mm
E 32mm
AÐ LÍÐAÐ MÆRNUM

Dags:	Hann/teikn:	Samb:	M kv:	RAFSÝN H.F.
1/11 94	GRS			AKURSBRÁUT 9 AKRANESI
	Yfirfarið:			ARMÚLA 10 REYKJAVÍK
Heiti:				Kemur í stað:
BREYKKUHLÍÐ 6.				Vikur fyrir:
				Nr.:
				103
Filvisun:		Útreikn.:		

Tákn	Fj.	Breyting	Dags/u. skr.