


OFN1510 NR.	STABUR BREKKUHLÍÐ 7	HITAÞÖRF KCAL/H	MESTA LENGD	MESTA HÆÐ	TENING
101	STOFA	680	600	500	
102	HERB	960	1600	600	
103	BAD	760	800	600	
104	SJÓNVARPSKÁLI	1,370	1800	400	
105	HERB	1,240	1600	600	
106	HJÓN	1,670	1600	600	
107	ÞVOTTUR	500	600	600	
108	ANDD	740	700	600	
109	HERB	930	1600	600	
110	ELDHÚS	2,110	1700	500	
111	STOFA	2,540	2800	500	
112	BÍLGEYMSLA	2,600	2000	600	
SAMTALS		16,100			

ATHUGA SKAL HVORT HÆÐ  
OFNA PASSI VIÐ HÆÐ GLUGGA

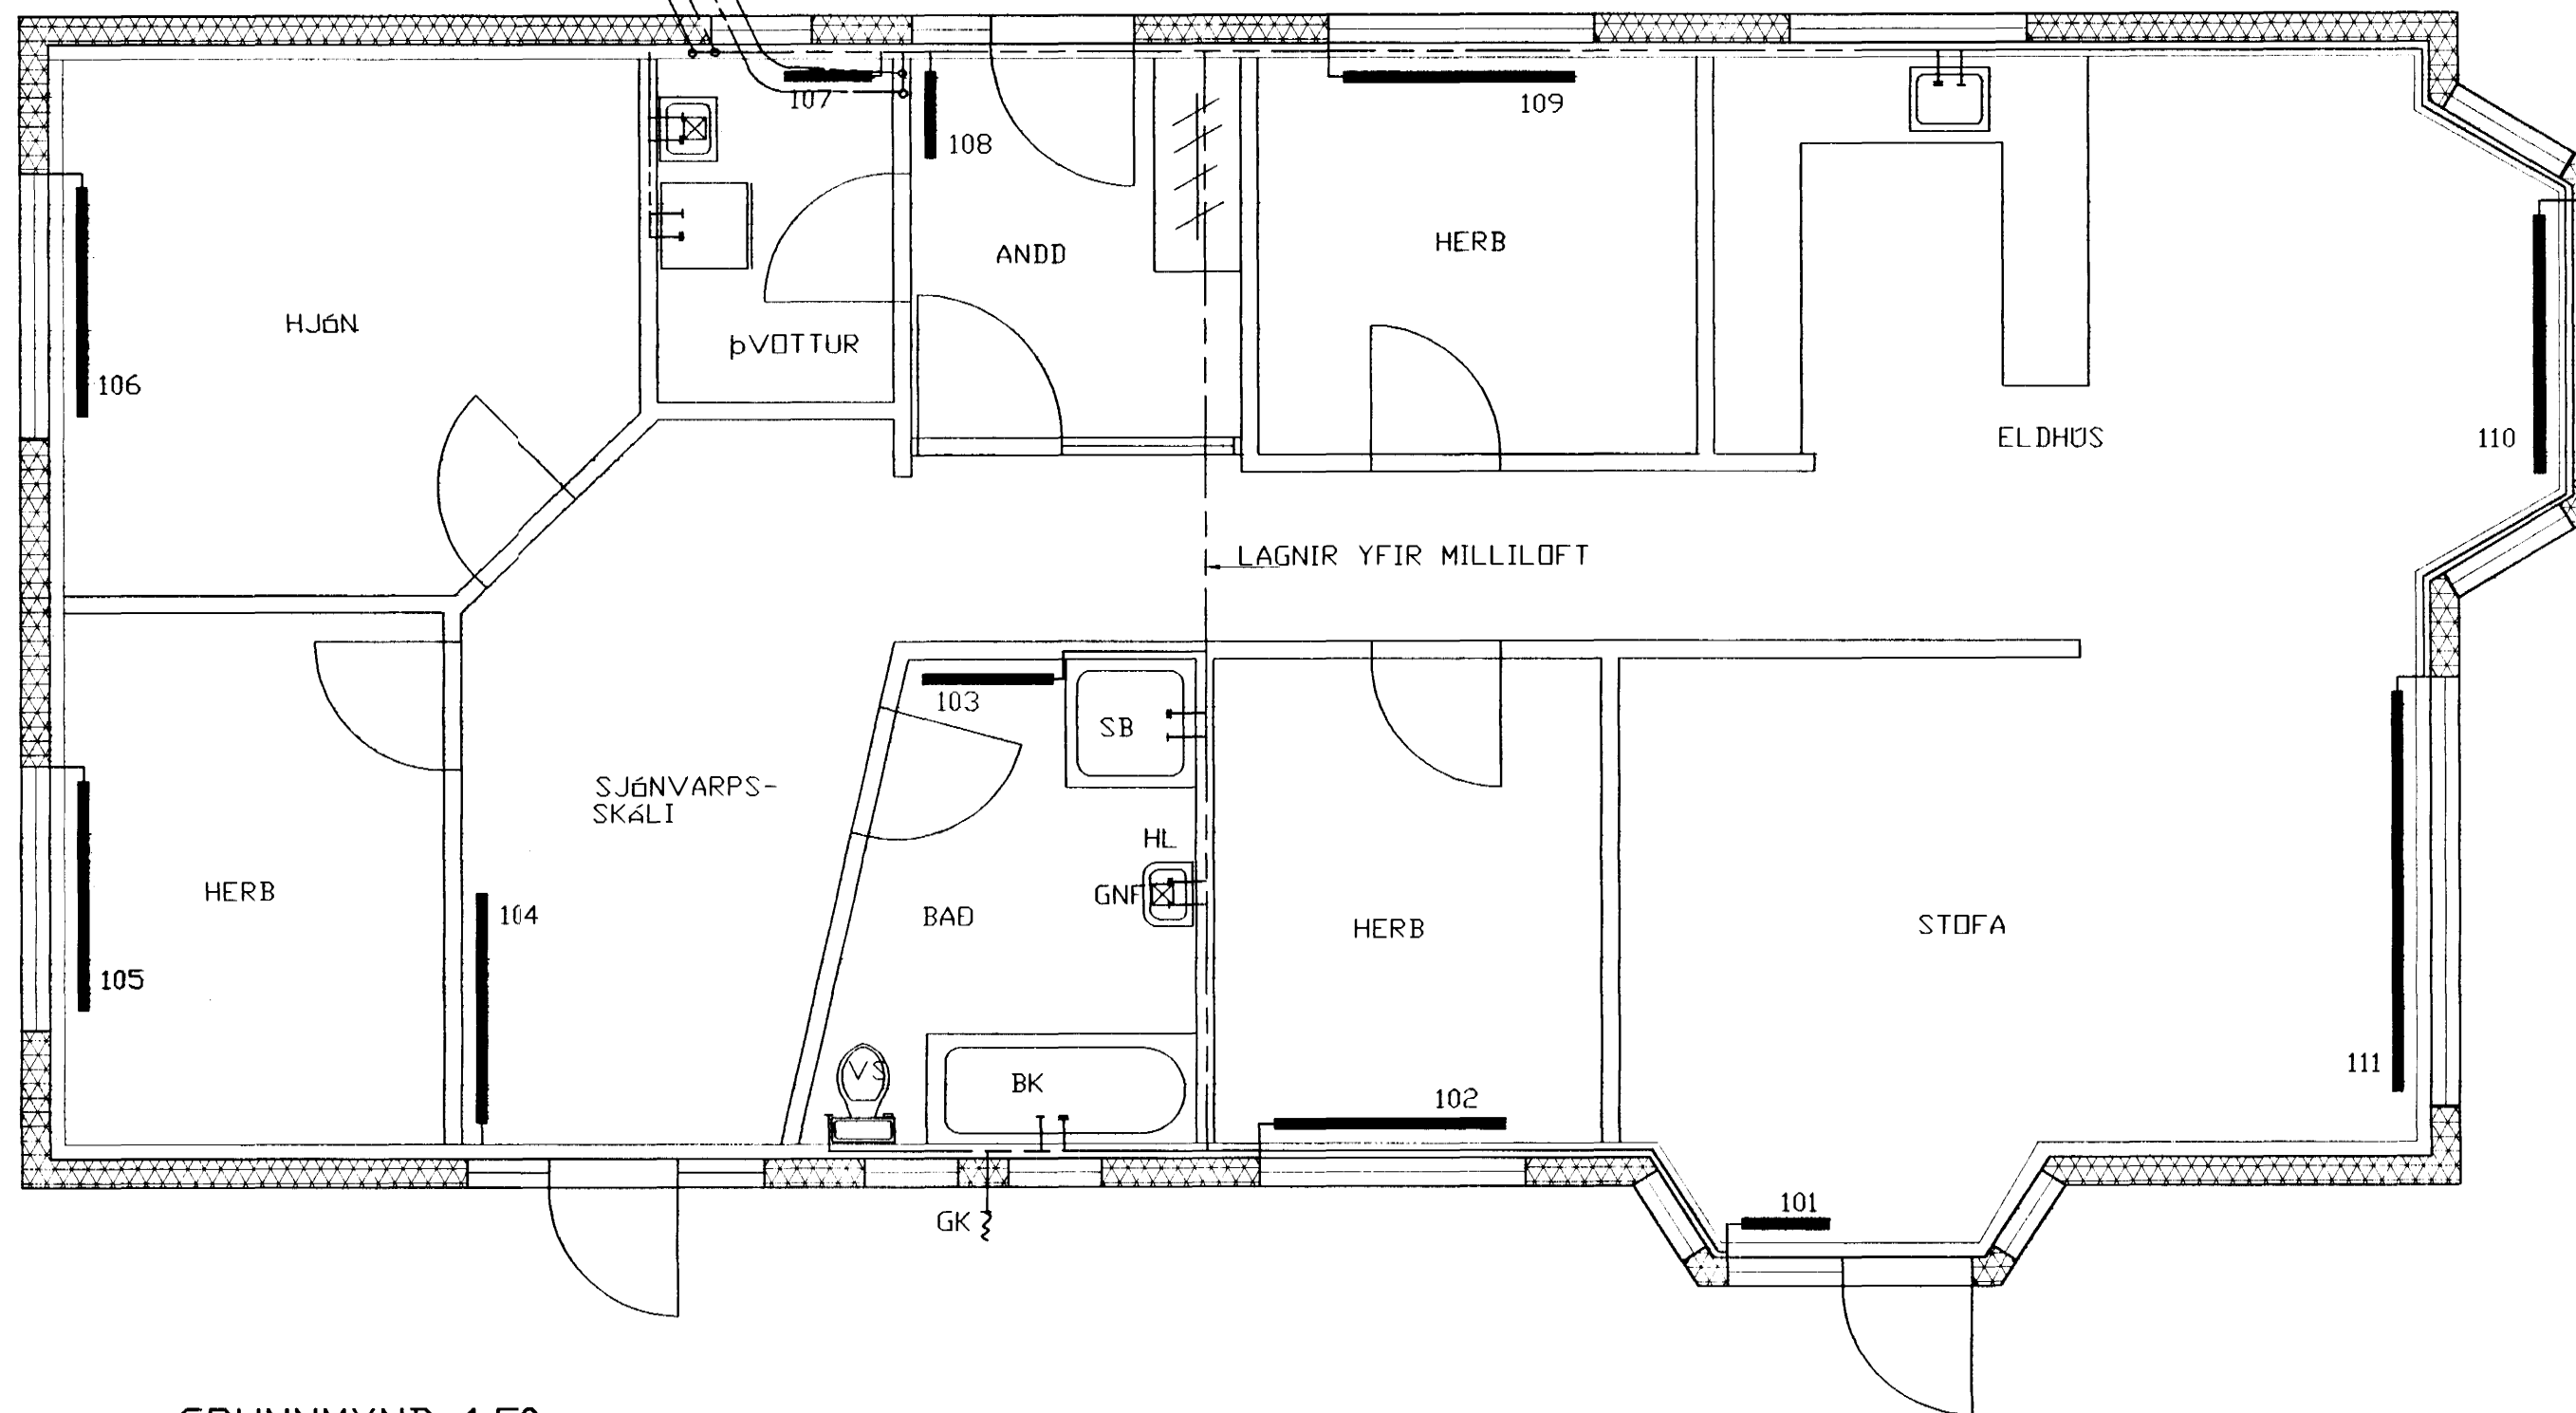

GRUNNMYND 1:50

01	MARS 99	LEGU VATNSLAGNA BR	GH
		BÆTT VIÐ GK.	
BR.	DAGS.	EDLI BREITINGA	SIGN.

### BREKKUHLÍÐ 7 HAFNARFIRÐI

HITA-VATNS OG FRÆRENNISLAGNIR

MKV 1:50

DAGS. JAN 99


VERK NR. 9832

TEIKN. NR. 2 - 02

HANNAÐ SIG. ÞORLEIFSS. KT. 241148-3009

TEIKNAD G.H.

YFIRFARIÐ

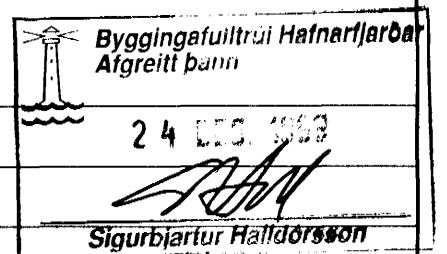

**TÆKNIÞJÓNUSTA SIGURDAR ÞORLEIFSSONAR ehf**  
STRANDGÖTU 11 220 HAFNARFIRÐI  
SÍMI 555-4255 FAX 565-2875  
E-mail taekniþjonusta@islandia.is