
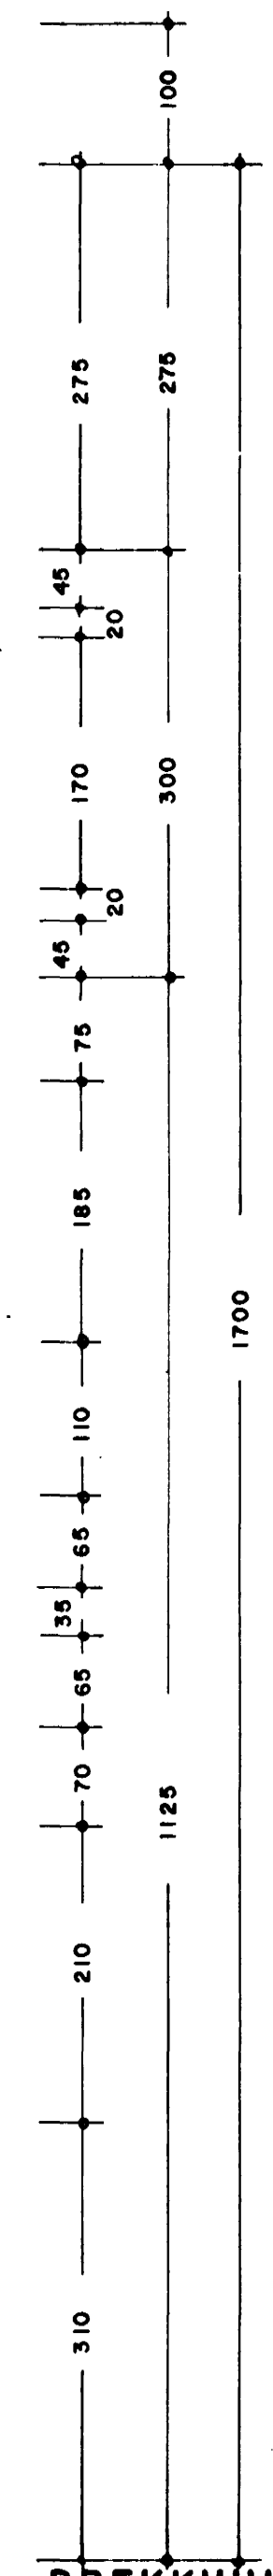
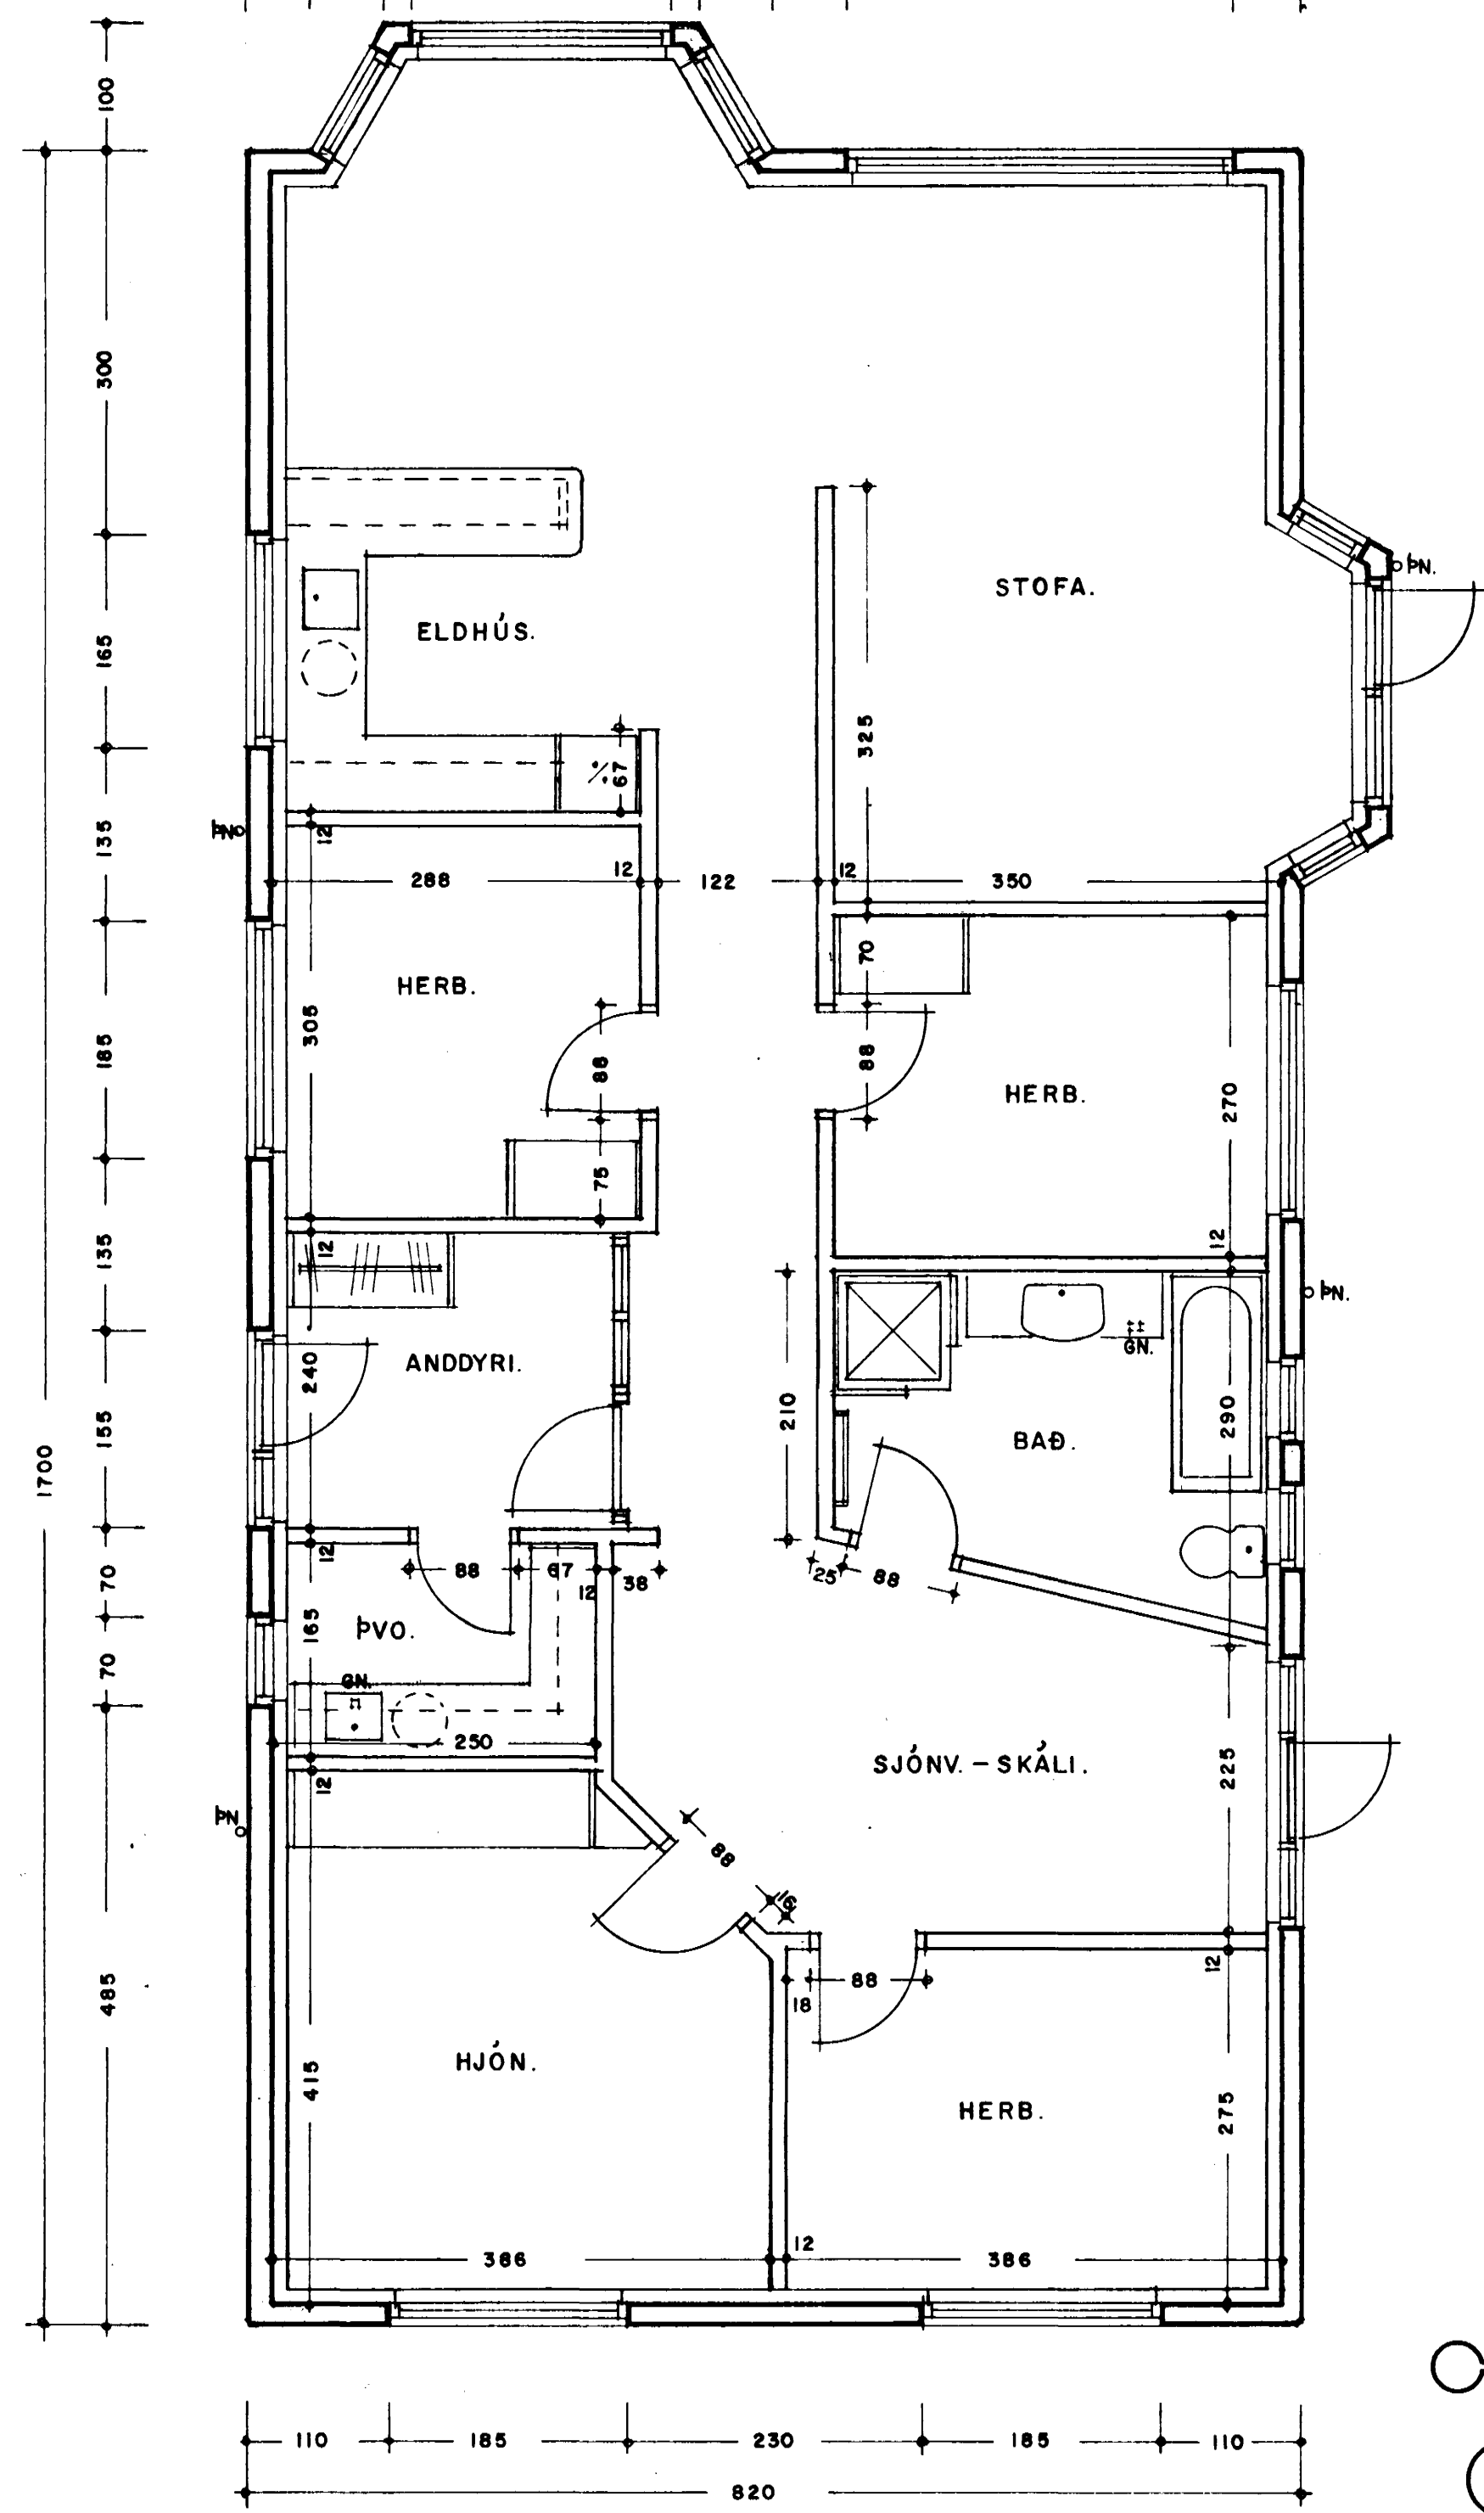


GRUNNMYND. 1:50

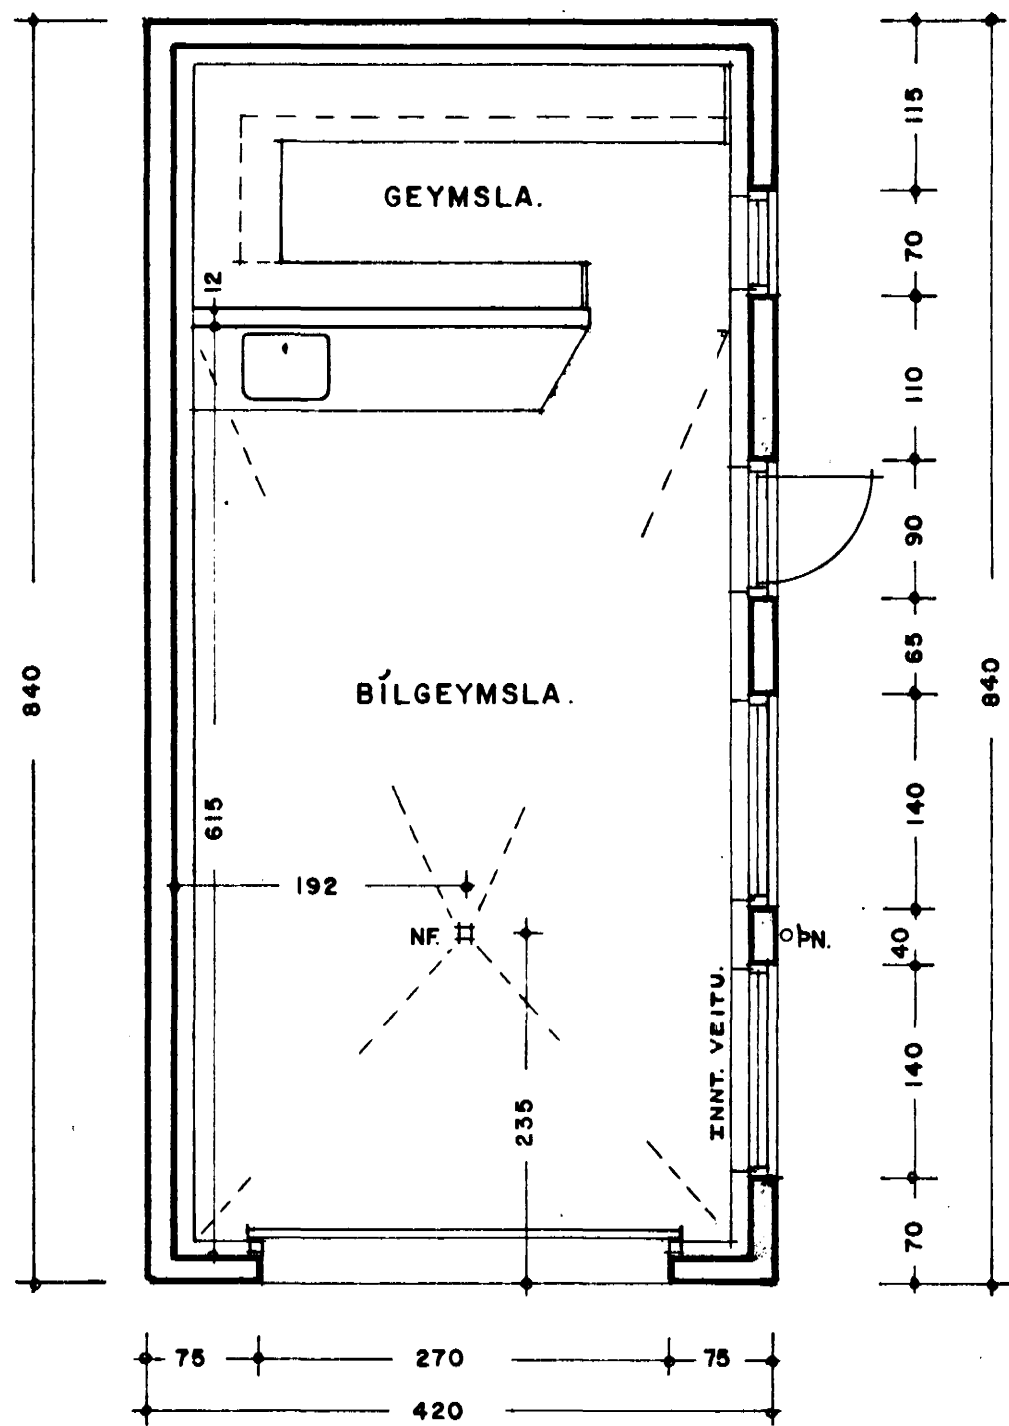

Byggingafulltrúi Hafnarfjarðar
 Aigreitt þann
 07 SEPT. 1998
 Sigurbjartur Halldórsson

BREKKAHLÍÐ 7 HAFNARFIRÐI.
 VERK. NR. 193 DAGS. 3-8-1998 MÁL. 1:50
 TEIKN. NR. 201 BREYTT.
JON GUÐMUNDSSON ARKITEKT *Jon Guðmundsson*
 VINNUSTOFA: SKÚLAGÖTU 63 REYKJAVÍK. SÍMI. 552-5055