


OFN1510 NR.	STABUR BREKKUHLÍÐ 7	HITAÞÖRF KCAL/H	MESTA LENGD	MESTA HÆÐ	TENING
101	STOFA	680	600	500	
102	HERB	960	1600	600	
103	BAB	760	800	600	
104	SJÓNVARFS- SKALI	1,370	1800	400	
105	HERB	1,240	1600	600	
106	HJÓN	1,670	1600	600	
107	ÞVOTTUR	500	600	600	
108	ANDD	740	700	600	
109	HERB	930	1600	600	
110	ELDHÚS	2,110	1700	500	
111	STOFA	2,540	2800	500	
112	BILGEYMSLA	2,600	2000	600	
SAMTALS		16,100			

Úr Gildi

ATHUGA SKAL HVORT HÆÐ
OFNA PASSI VIÐ HÆÐ GLUGGA

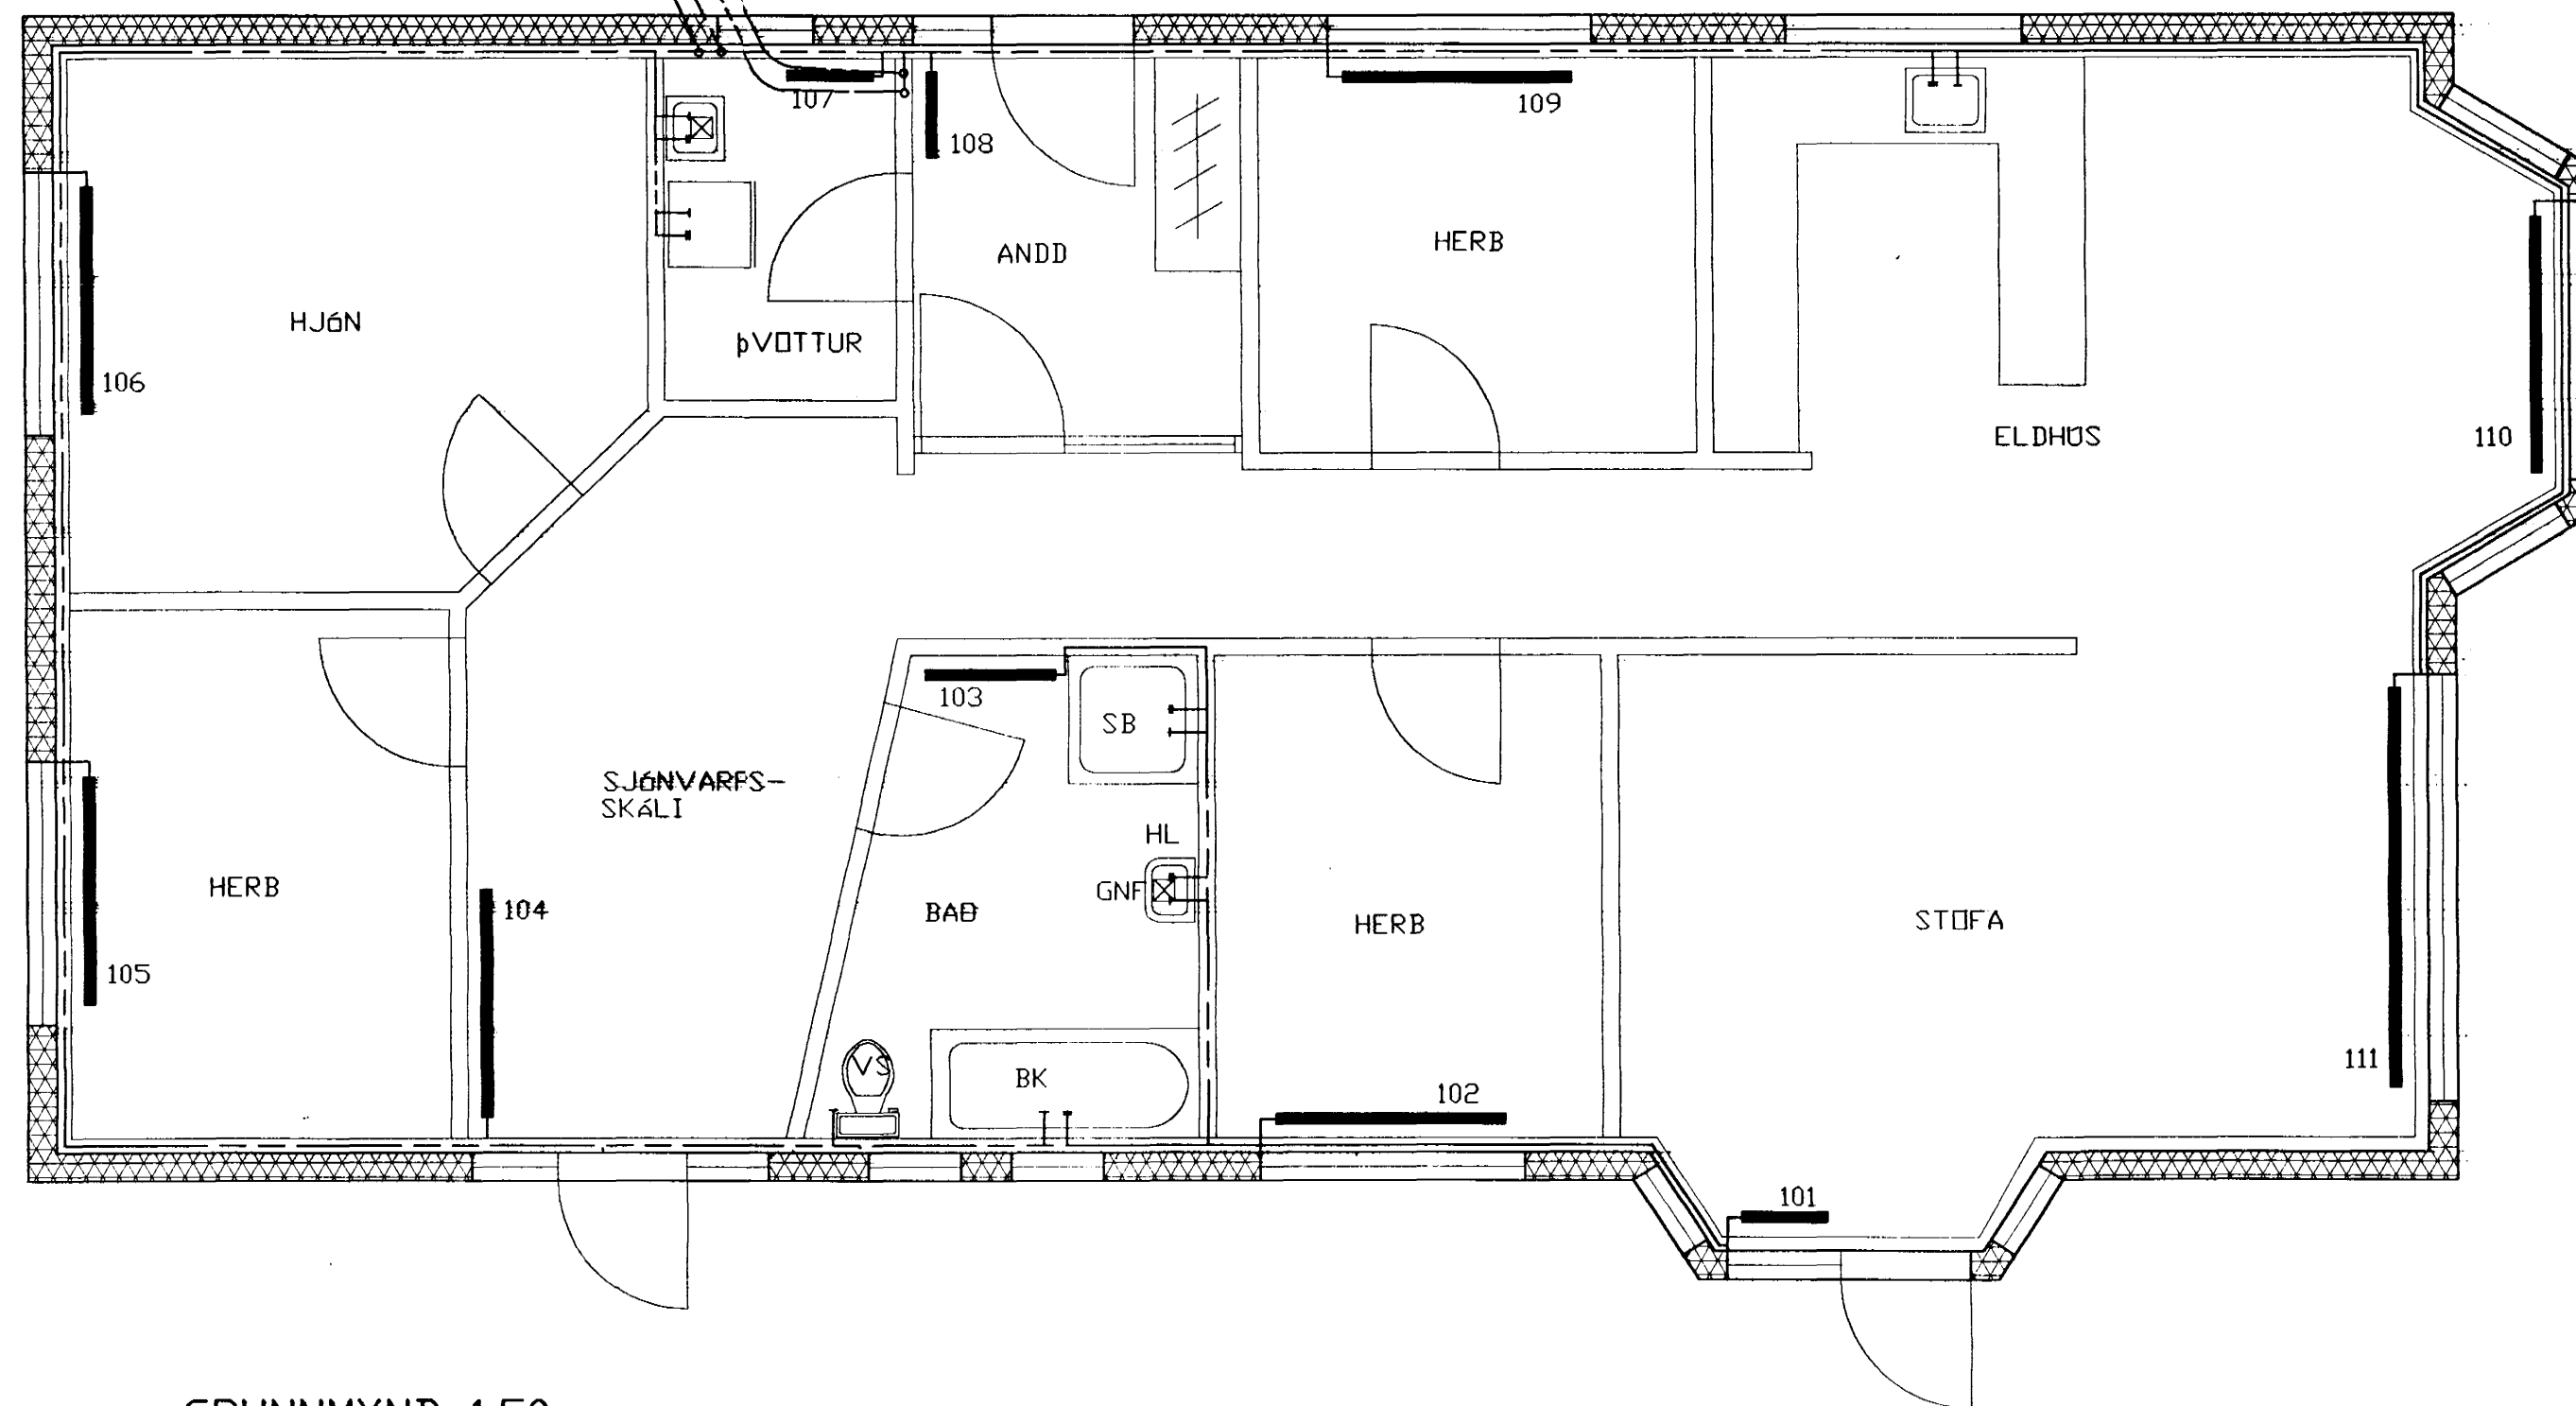

GRUNNMYND 1:50

BR.	DAGS.	EÐLI BREITINGA	SIGN.
BREKKUHLÍÐ 7 HAFNARFIRÐI HITA-VATNS OG FRÆRENNISLAGNIR			
MKV 1:50			
DAGS. JAN 98	22 JAN 1998 		
VERK NR. 9832	Sigurbjartur Halldórsson		
TEIKN. NR. 2 - 02	HANNAÐ SIG. ÞORLEIFSS. KT. 241148-3009		
TEIKNAÐ G.H.			
YFIRFARID			
TÆKNIPJÓNUSTA SIGURDAR ÞORLEIFSSONAR ehf STRANDGÖTU 11 220 HAFNARFIRÐI Sími 555-4255 FAX 565-2875 E-mail taeknihjonusta@islandia.is			