
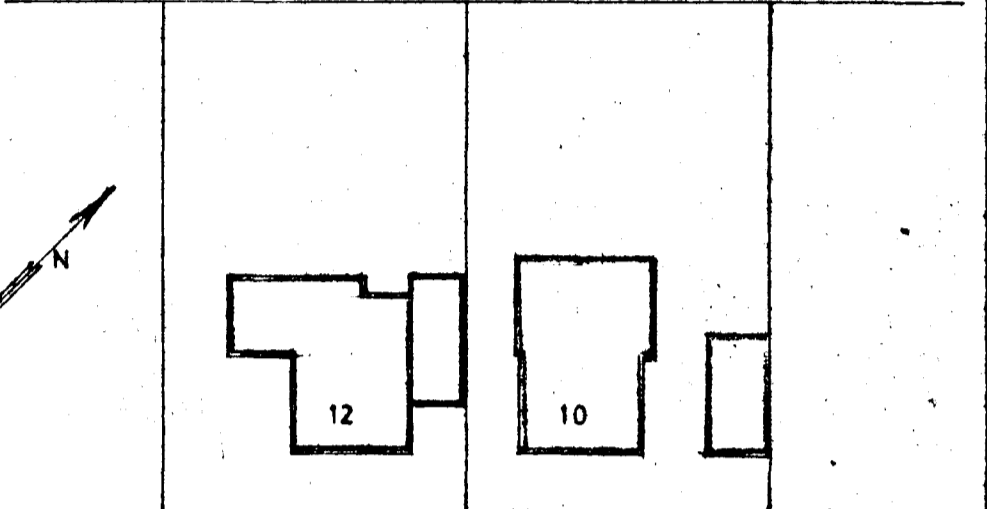
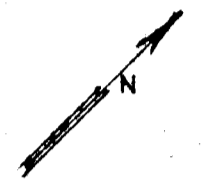
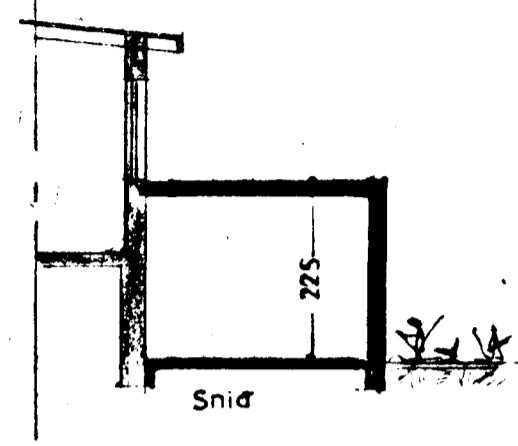


Skjalnúmer & fundi bygginga-  
nefndar þ. 19. 11. 1969




BYGGINGARUNNIÓMAN  
HAFNAKREIÐI  
F. Sigurðsson

Bei...  
Eign, sem orsakast af byggingarunni  
Vegna hliðræðis á gólu og  
Djúgata...

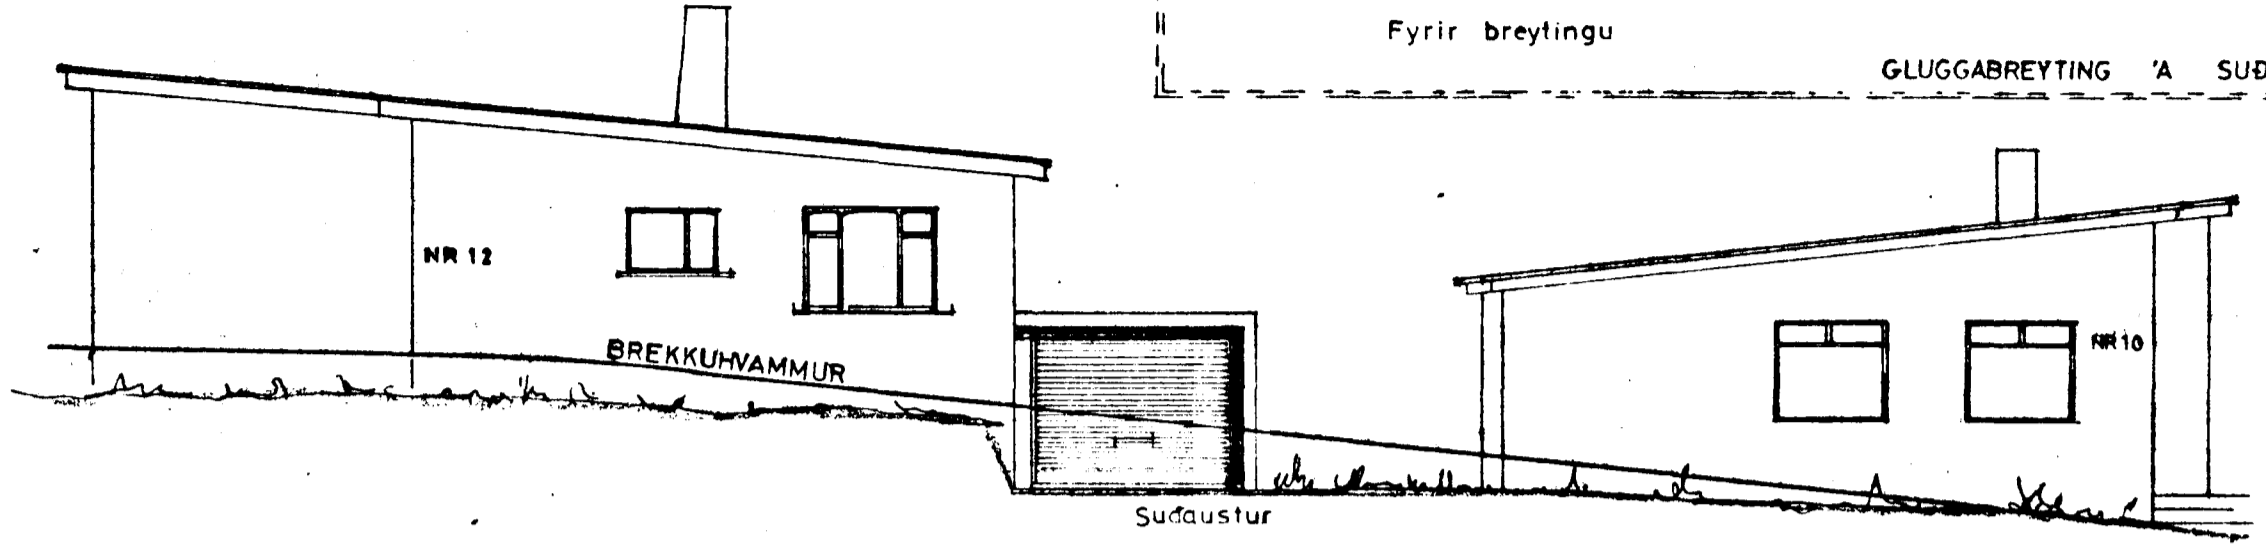

BREKKUVAMMUR

Afstöðumynd  
1:500

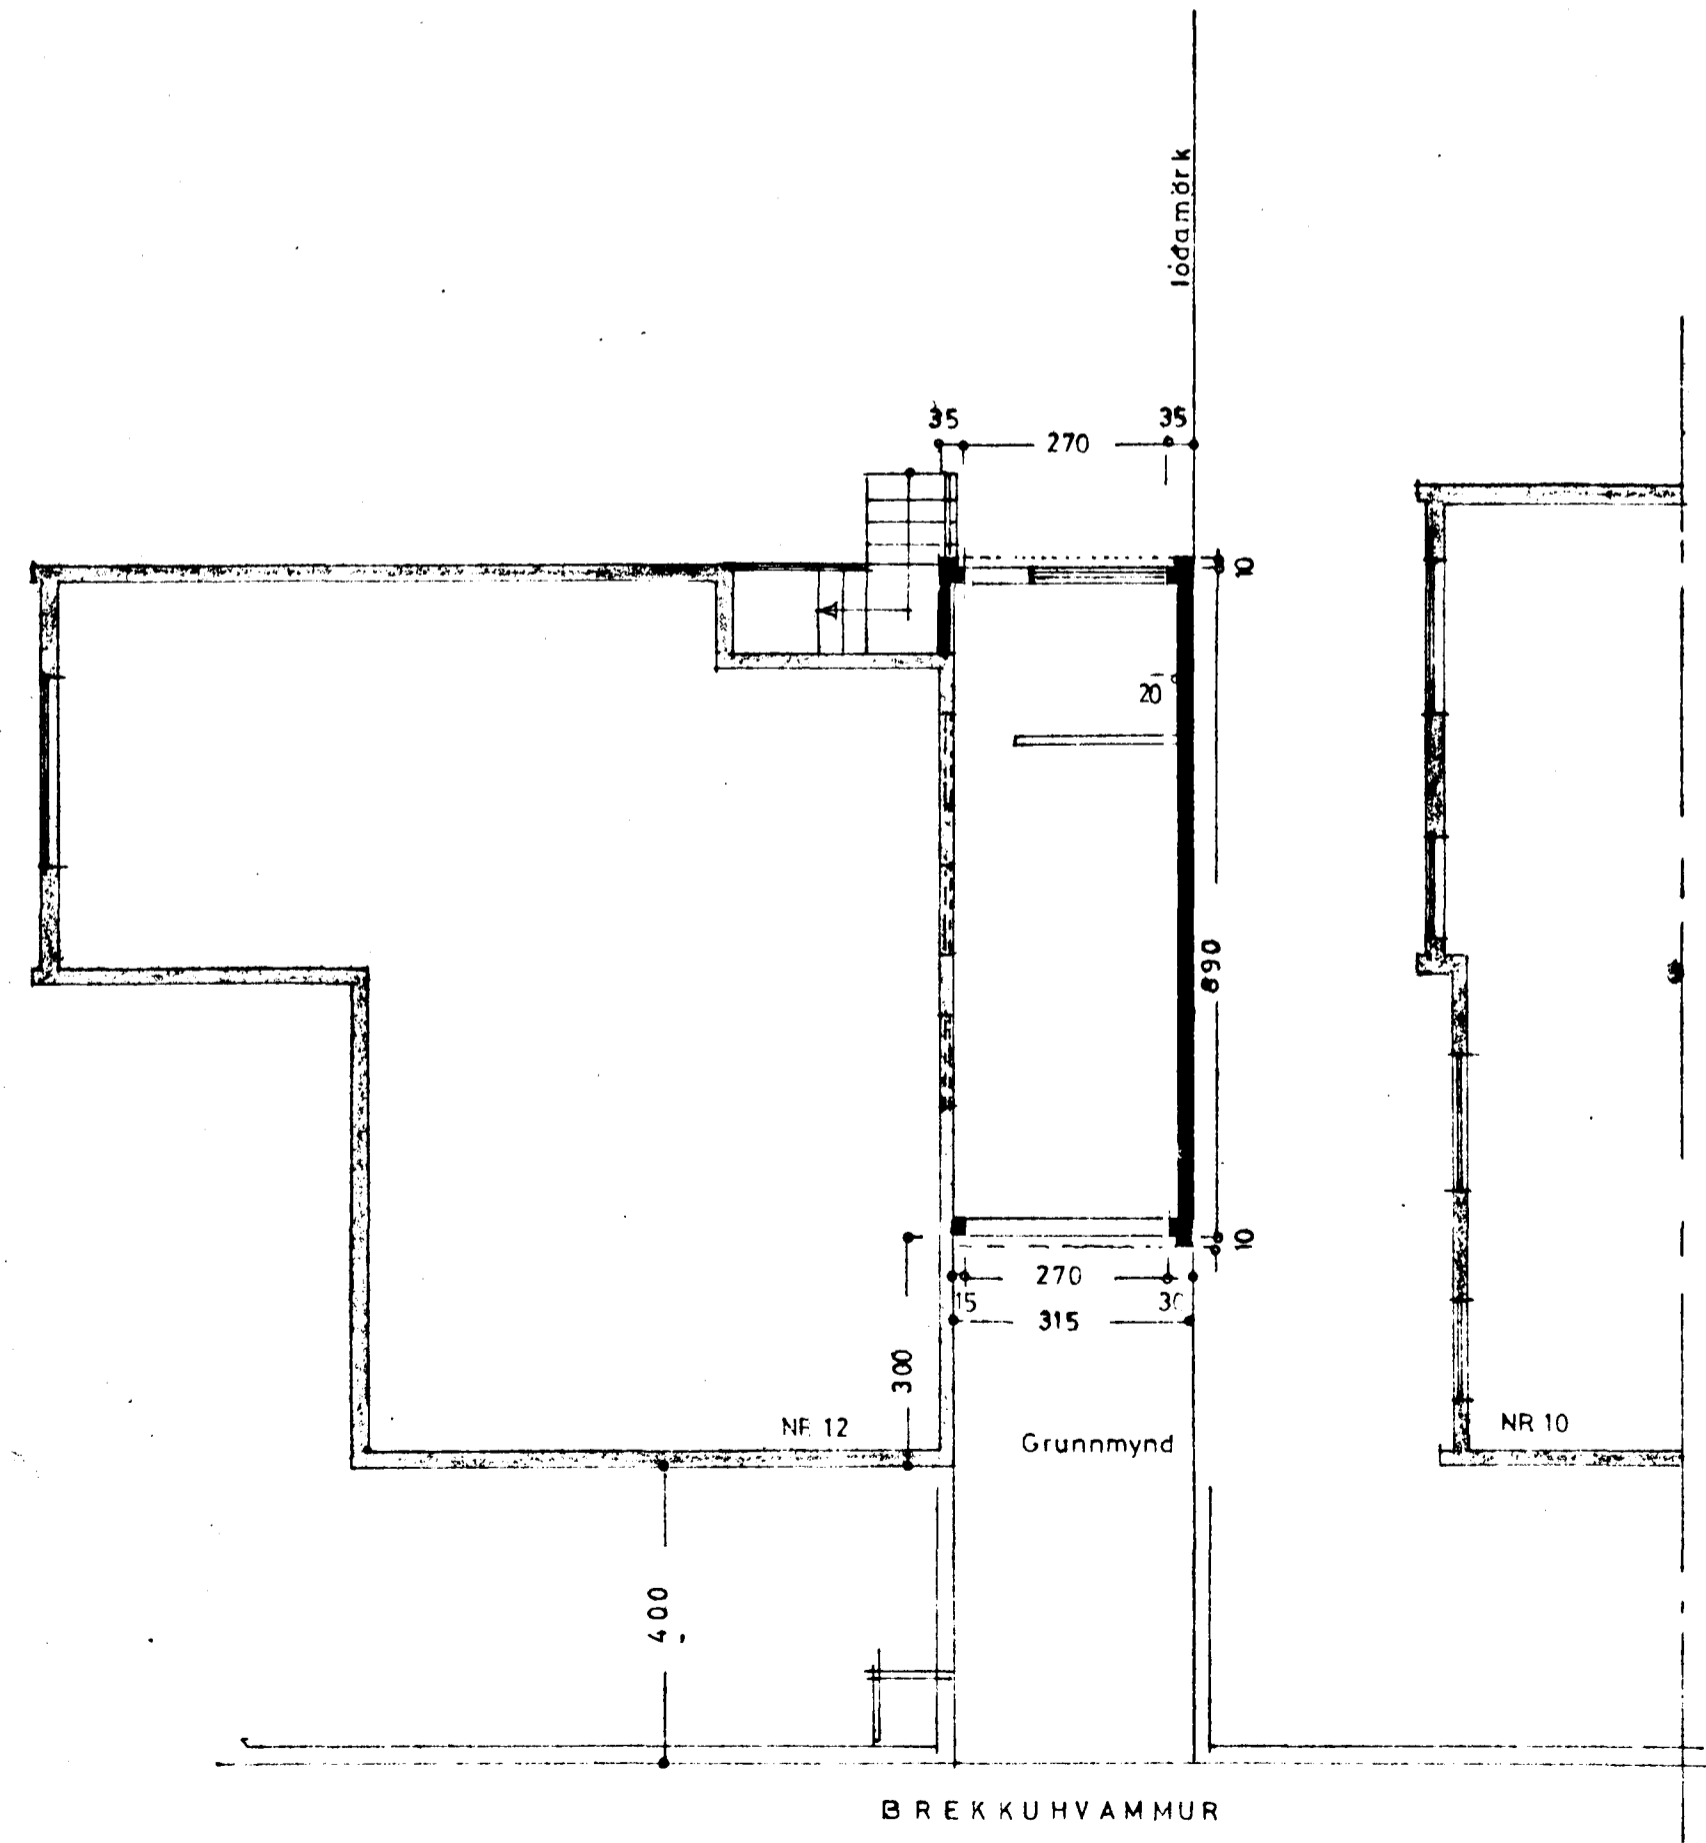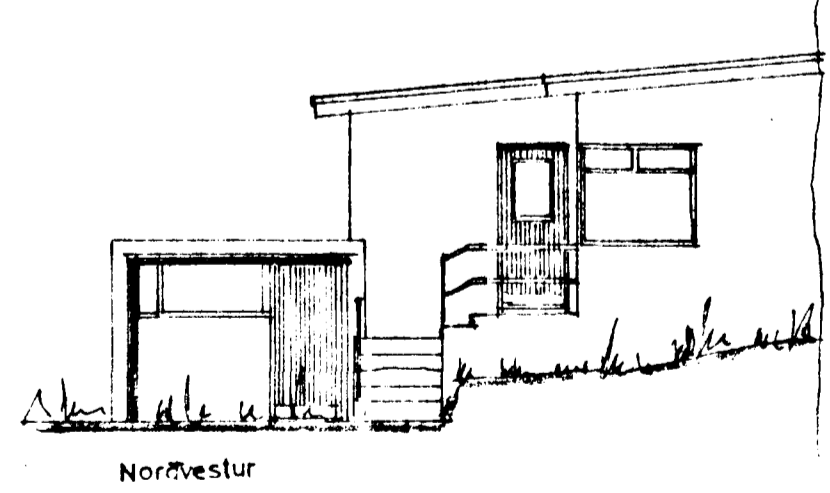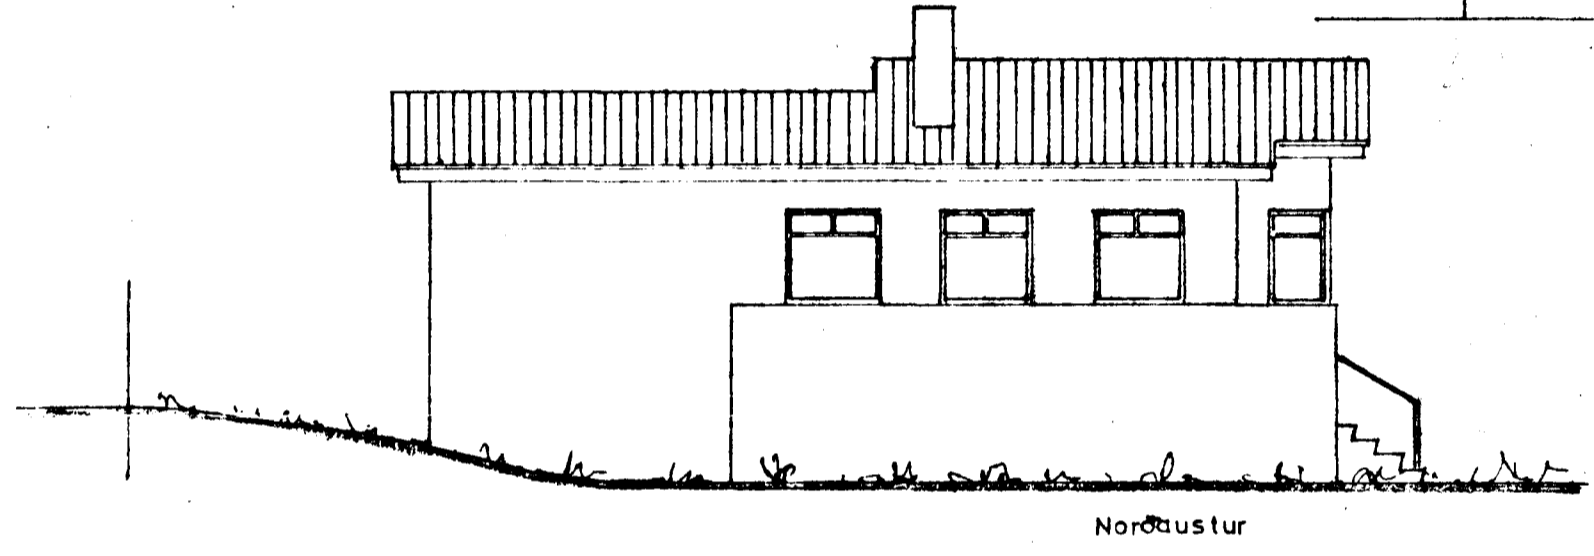

BREKKUVAMMUR

STÆRD:

Lóð: 678,0 m<sup>2</sup>

Hús: 114,1 m<sup>2</sup>

Bílg: 28,5 m<sup>2</sup> 64,0 m<sup>3</sup>

**BREKKUVAMMUR NR 12**

BÍLGEYMSLA — GLUGGABREYTING

Útlit } 1:100  
Grunnmynd }  
Sníð }  
Afstöðumynd 1:500

Hafnarbúði 2 mbr. 1969  
F. Sigurðsson