




DEILI-1 M. 1:10

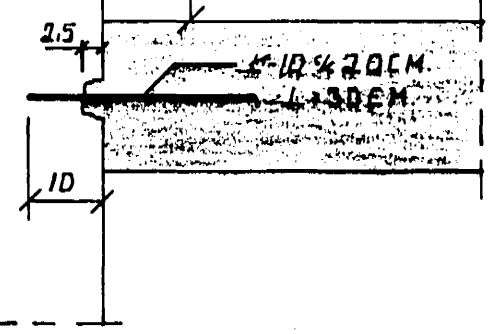

DEILI-1.

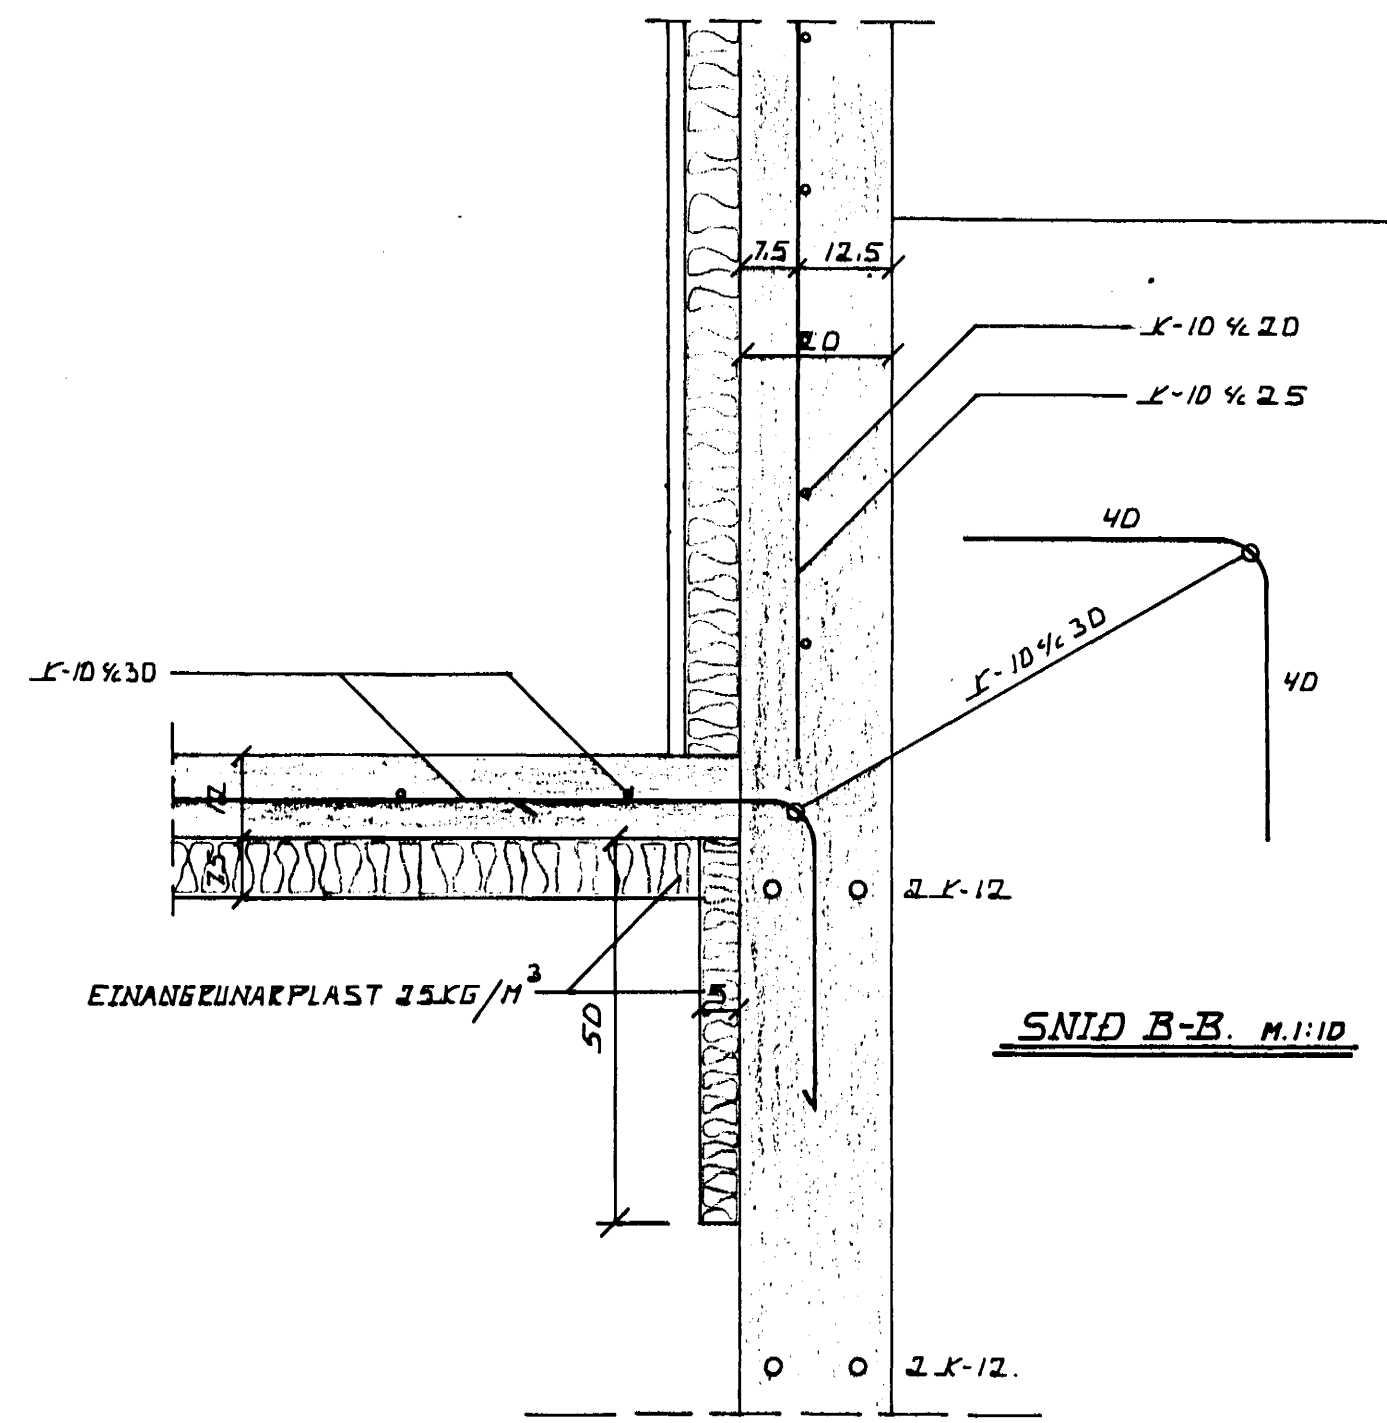

SNID B-B. M. 1:10

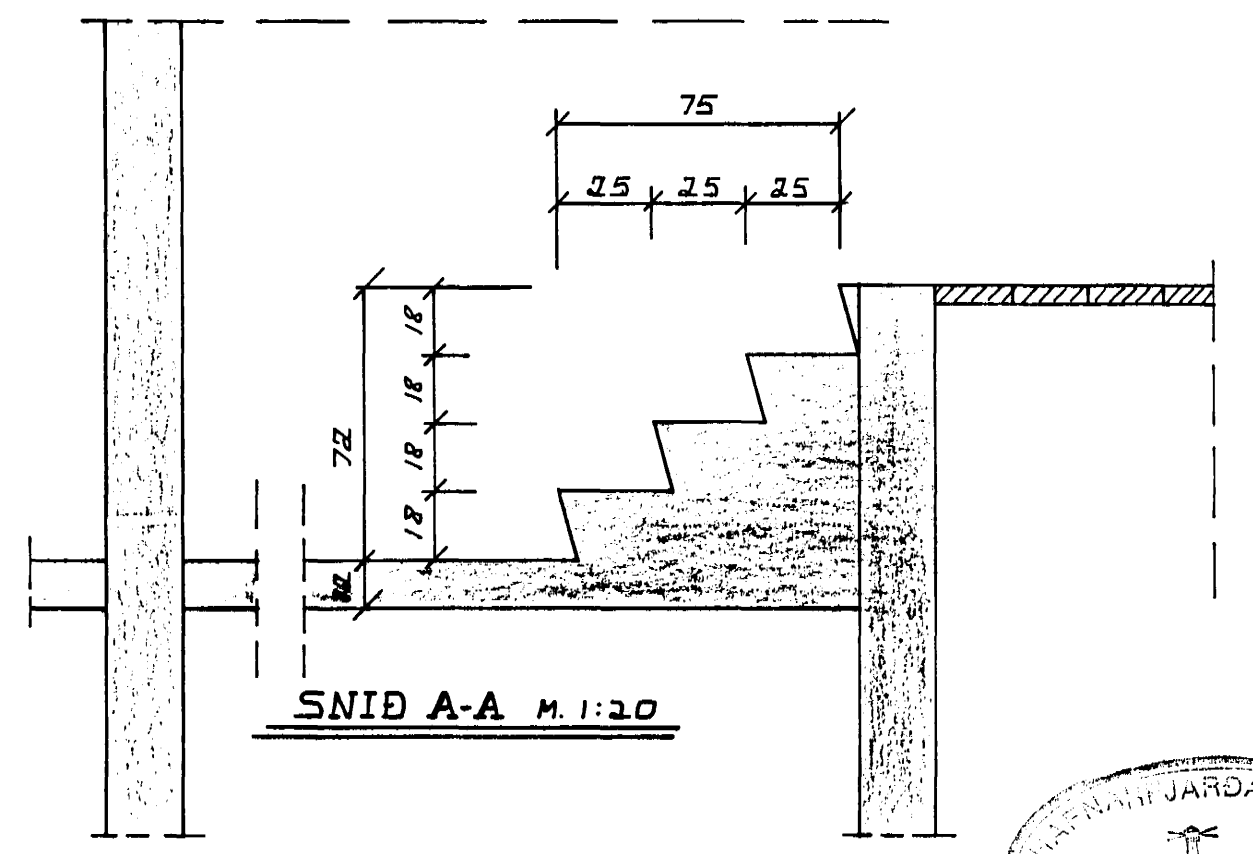

SNID A-A M. 1:20

27 FEB 1992

VERKEFNI: Brunnstígur 2. Hafnarfirdi	DAGS: 10-02-1992
HEITI: Undirstödur. Grunnmund og snid.	KVARÐI: 1:50/20/10 REIKN: K.R.
KJARTAN RANSSON TEKNIFR. <i>Jóhanna Rannsótt</i> LYNGASI 18 GARÐABE. (91) 641685.	TEIKN: K.R. 101