



EFRI HÆÐ

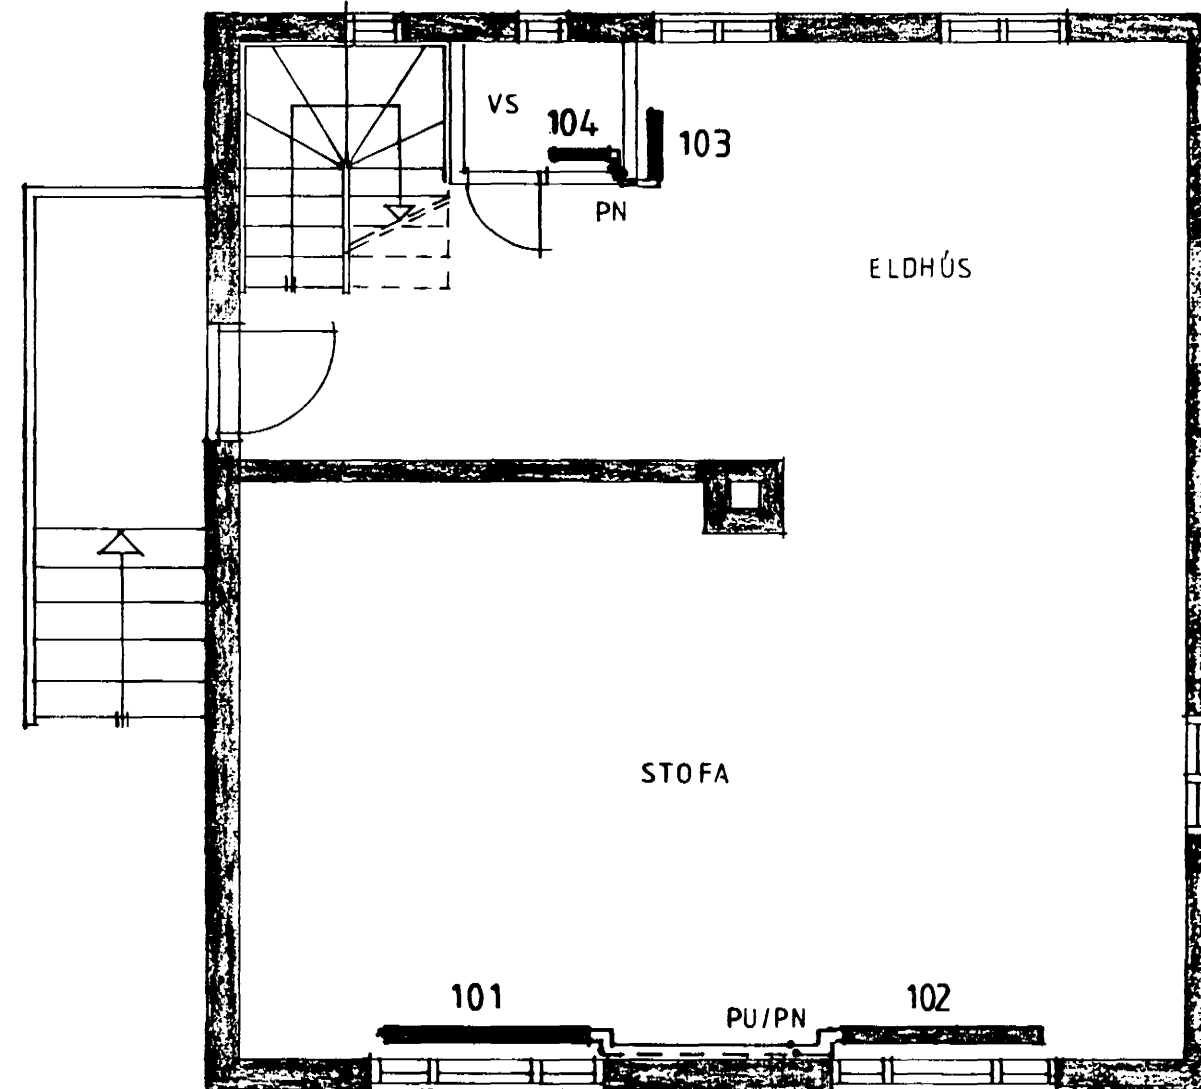

MIÐHÆÐ

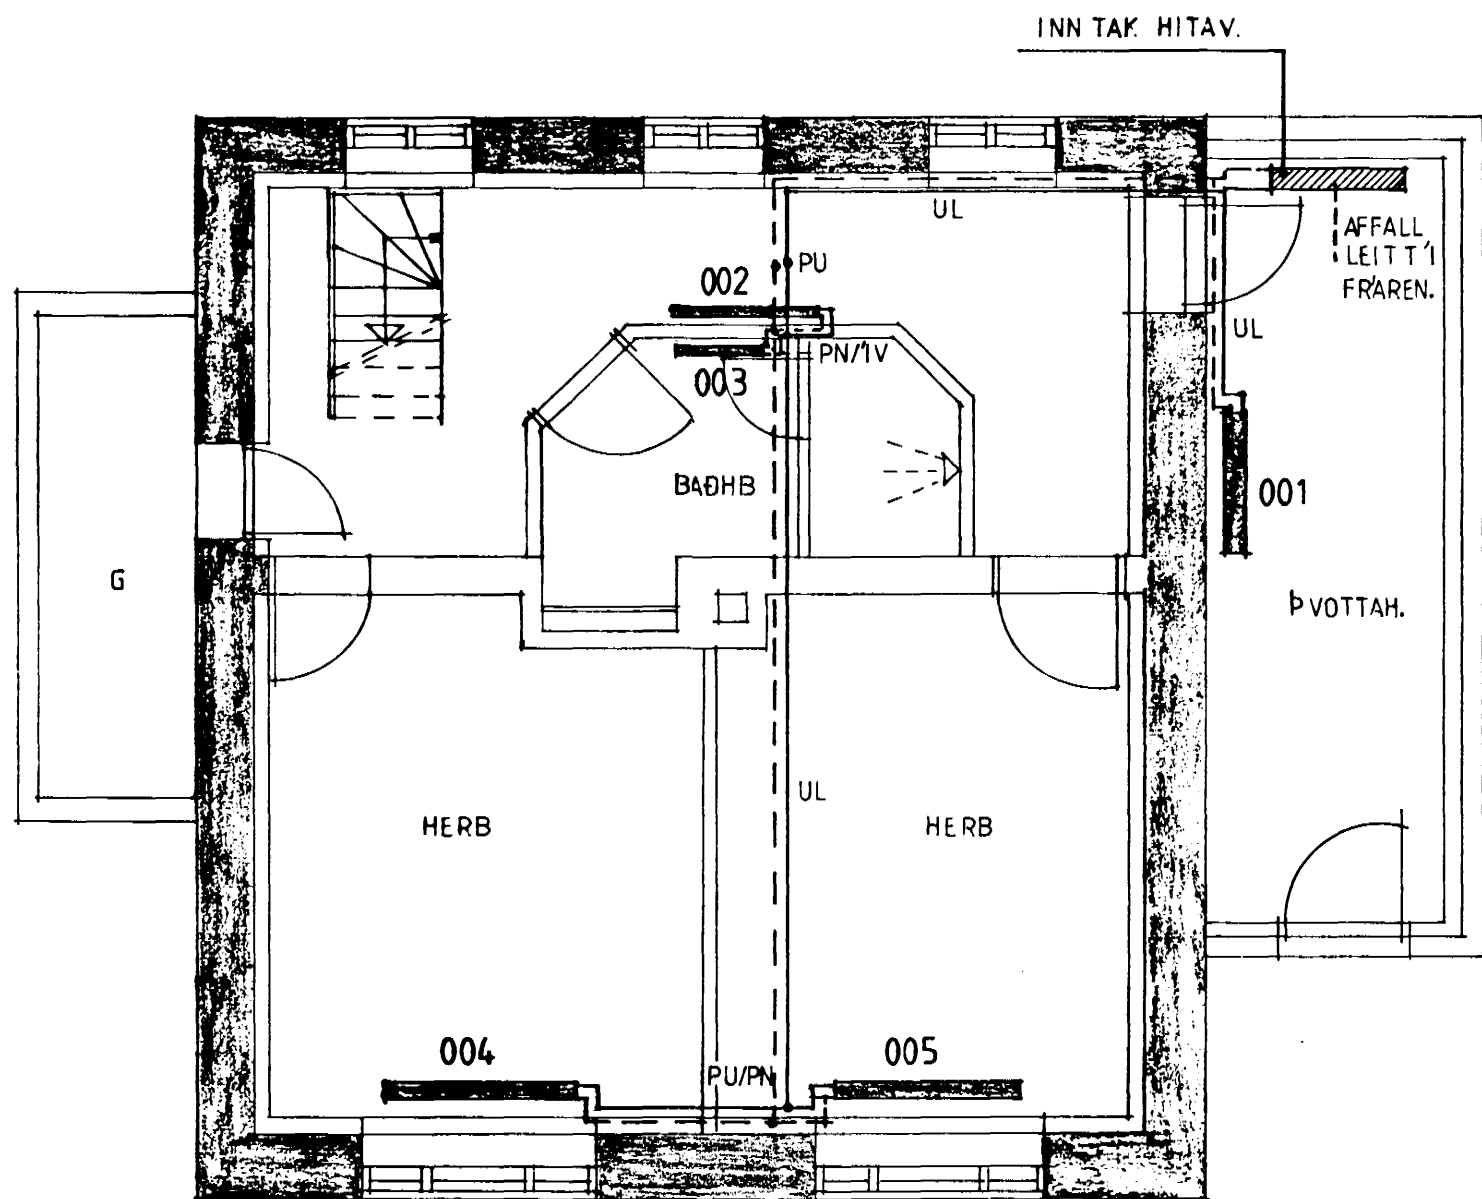

KJALLARI

OFNASKRÁ

OFN NR	HERB	OFNSTÆRD	AFKÖST	KCAL	TENG	OFN LOKI
001	PVH	KK 600/1120	1290		CD	BAKRÁS
002	GANGUR	K 600/1120	703		AB	—
003	BAÐHB	K 600/640	407		CD	—
004	HERB	KK 600/1120	1290		AB	—
005	HERB	KK 600/1120	1290		CD	—
101	STOFA	KK 600/1280	1474		AB	—
102		KK 600/1280	1474		CD	—
103	ELDHÚS	K 500/480	263		AB	—
104	VS	K 500/480	263		AB	—
201	SKALI	KK 500/1120	1111		AB	—
202	HERB	KK 500/1120	1111		CD	—
SAMTALS			10676	KCAL		

13.08.90

BRUNNSTÍGUR 2 HAFNARFJÖRDUR
 OFNALÖGN GRUNNM.

DAGS: 10-08-90
 MÁL: 1:50
 SÆMUNDUR EIRIKSSON
 BYGGDARHOLT 1C

Eiríkur Eiríksson