



Vesturhlíð 1 : 100

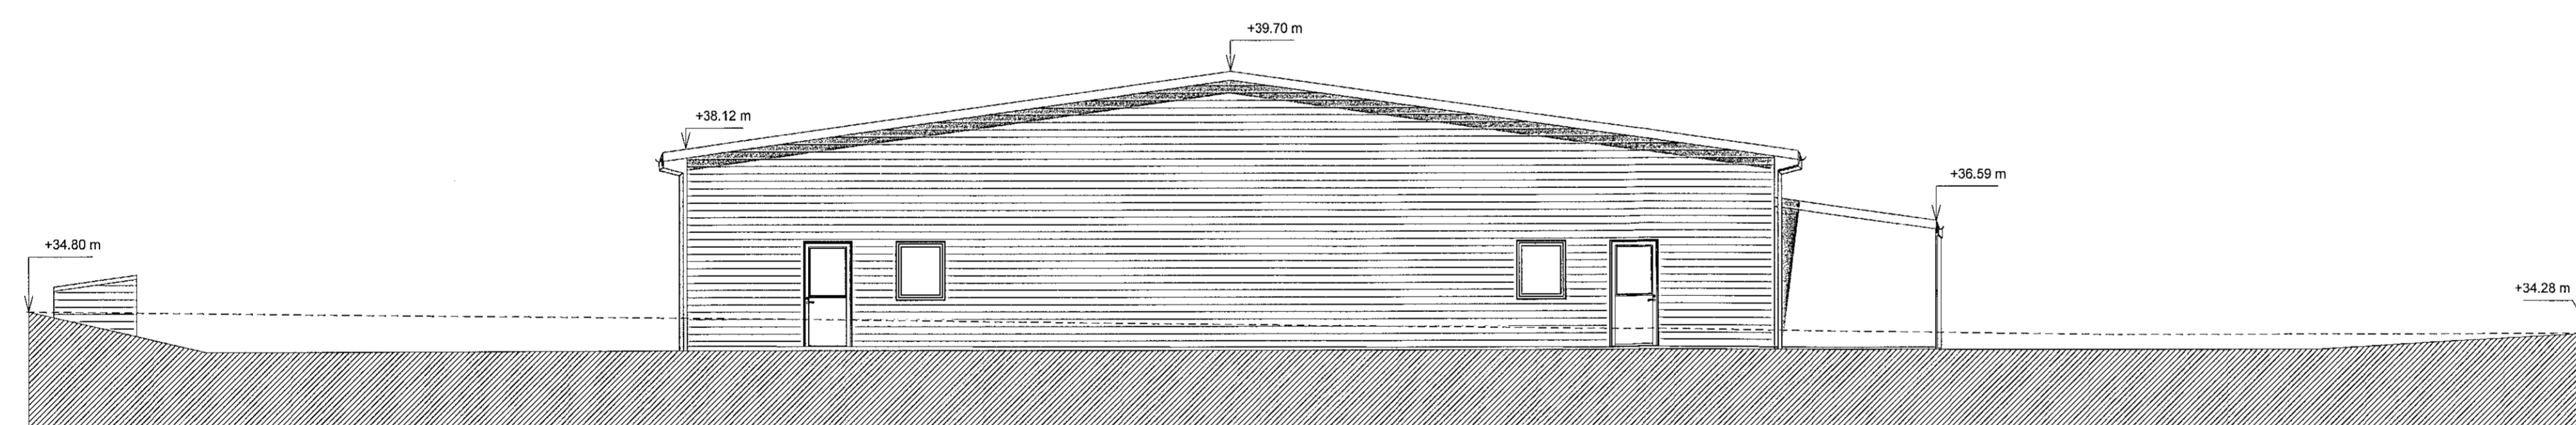

Austurhlíð 1 : 100



Suðurhlíð 1 : 100

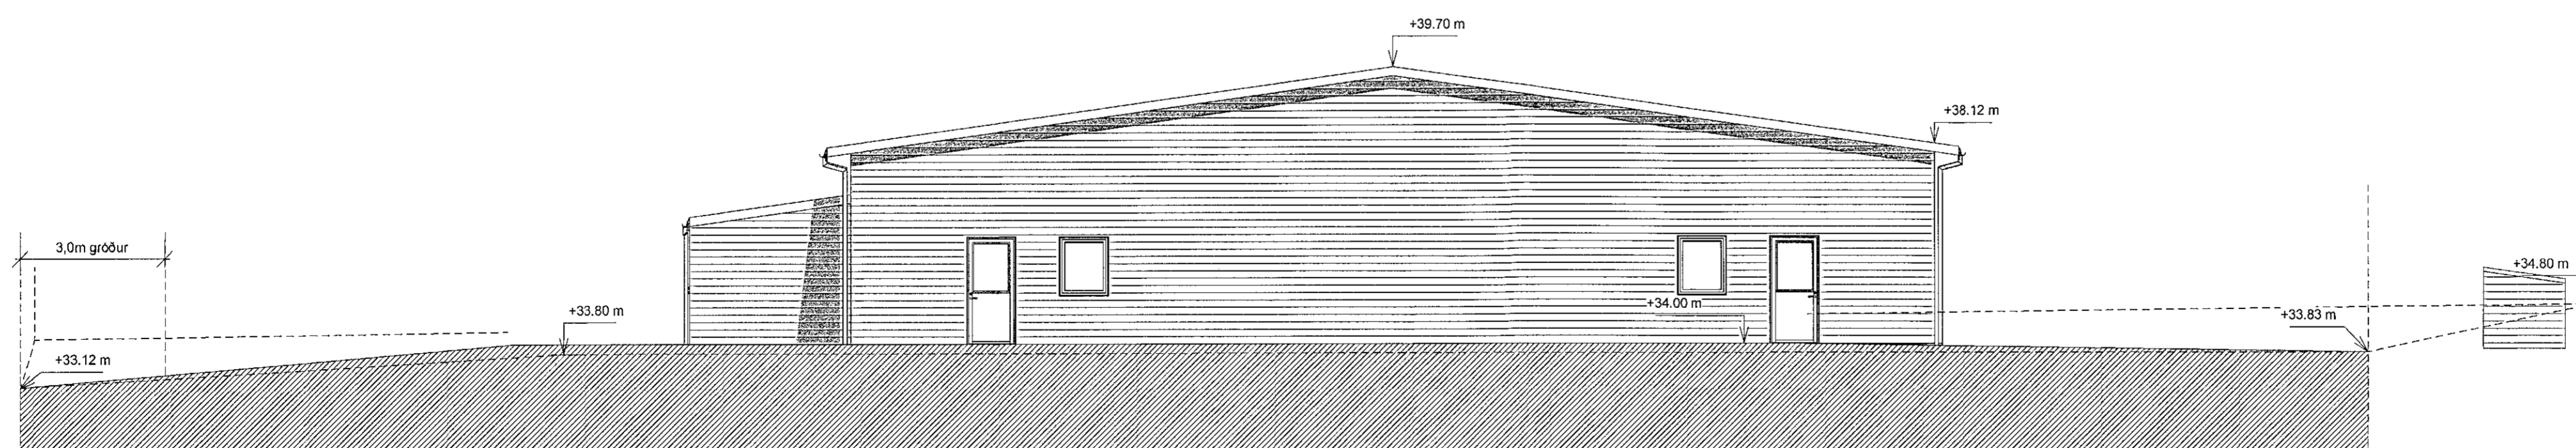

Norðurhlíð 1 : 100

Arni
Arnason
2021-03-19
09:10:03

BREYTINGAR:
NR. DAGS Sign BREYTING

NR.	DAGS	Sign	BREYTING

K.J. ARK síf. 650319-0360

Tel. 899 3234
Tel. 897 0375
E-mai. kjhonnun@gmail.com

HÖNNUN - SKIPULAG - RÁÐGJÖF

Kjartan Rafnson FIDSA 270365-3539
Jón Magnús Halldórsson Byggingafr. BTA 091162-3509

S.þ. *Sigríður M. Kjartan*
Verk
Búðahella 2

Teikning
Útlit A1

Kvarði
1 : 100

Dagur:
18.03.2021
Teiknað af
JMH

TEIKNING NR.

A102