




Samþykkt á fundi byggingar-
ráðs 24.09.1990
18.9.1991
BYGGINGAÞULLTRÖNN
Í HAFNARFIRÐI
[Signature]

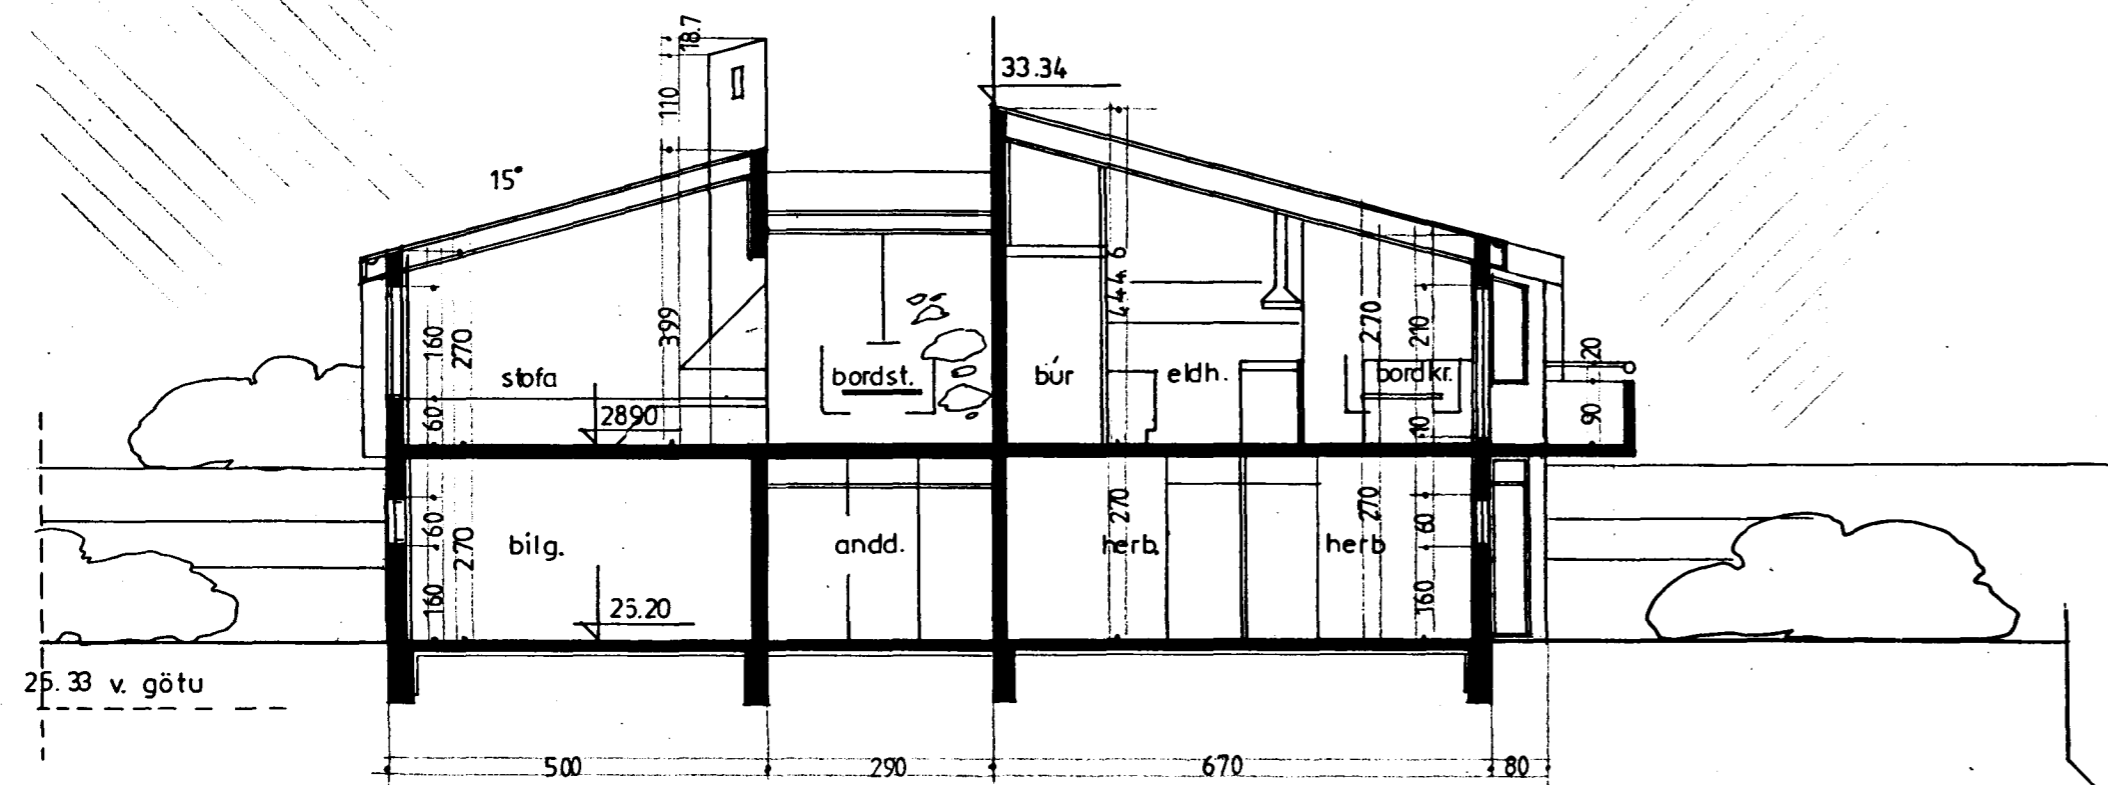

sneiding a-a

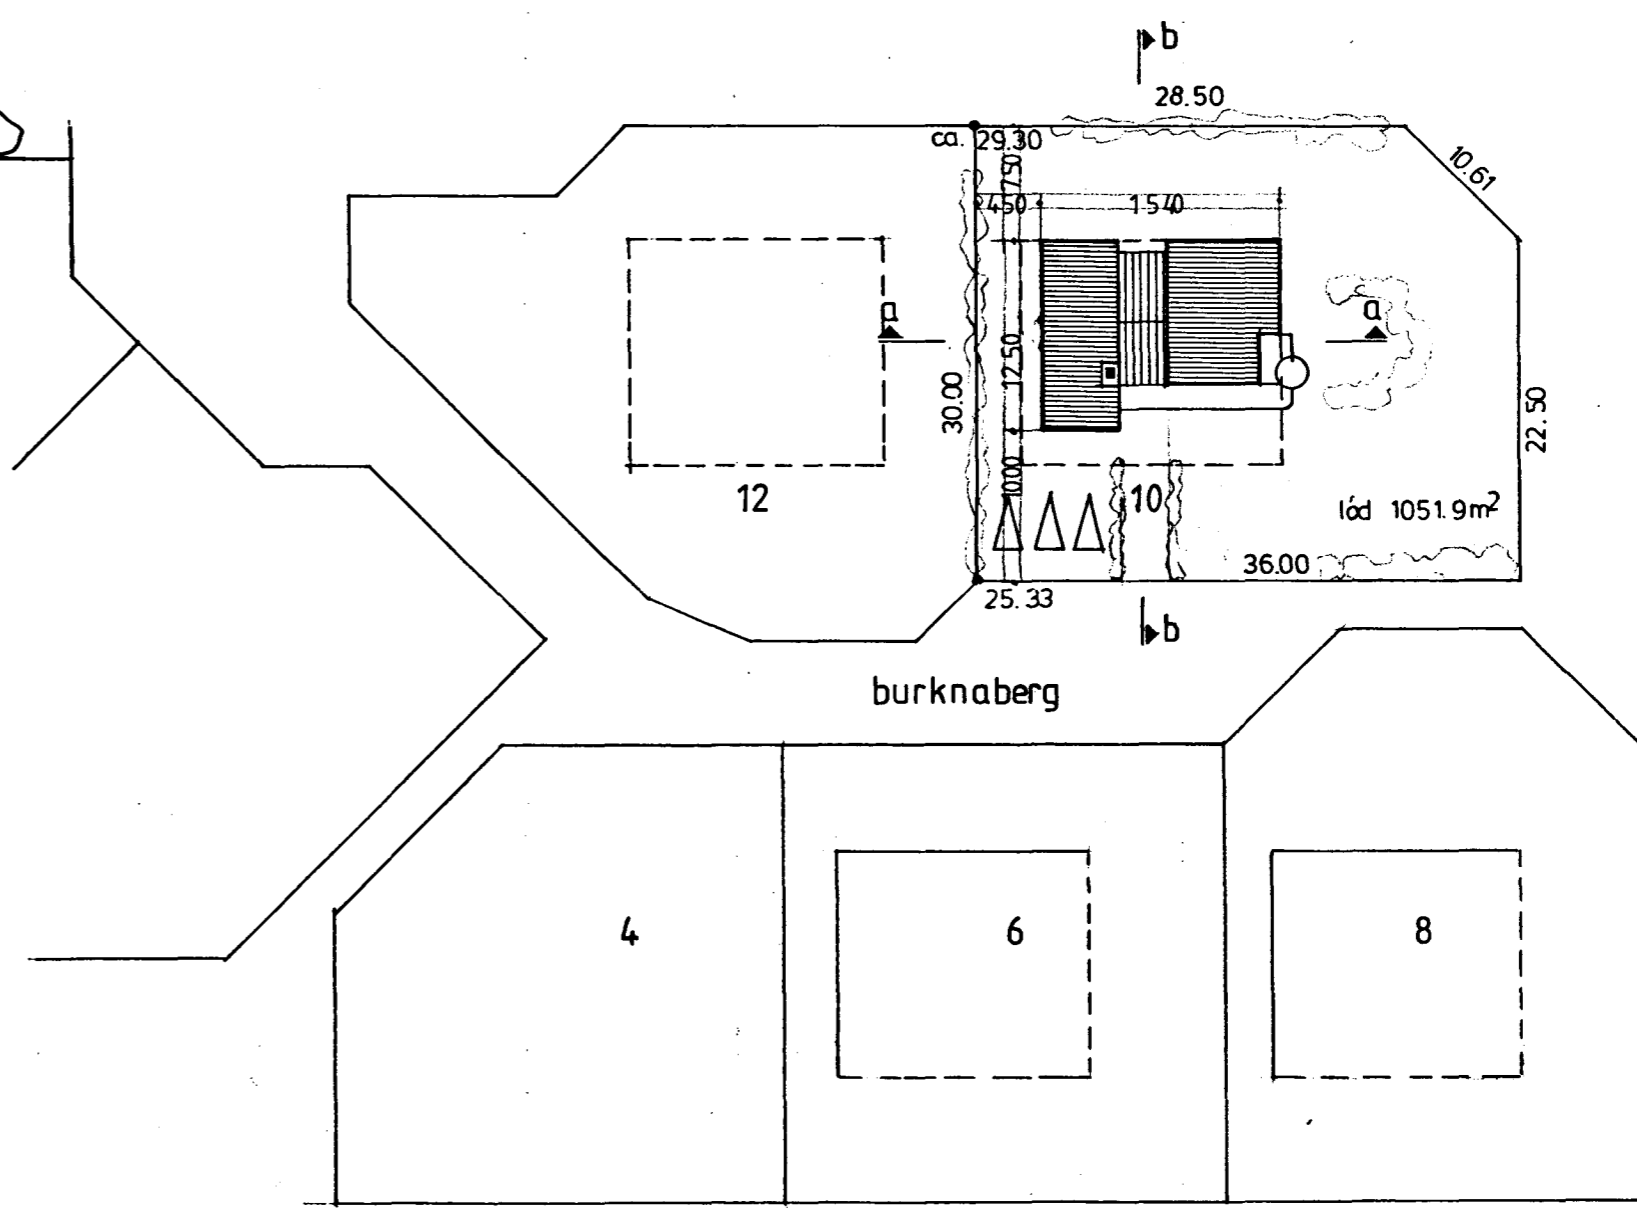

afst.mynd 1:500

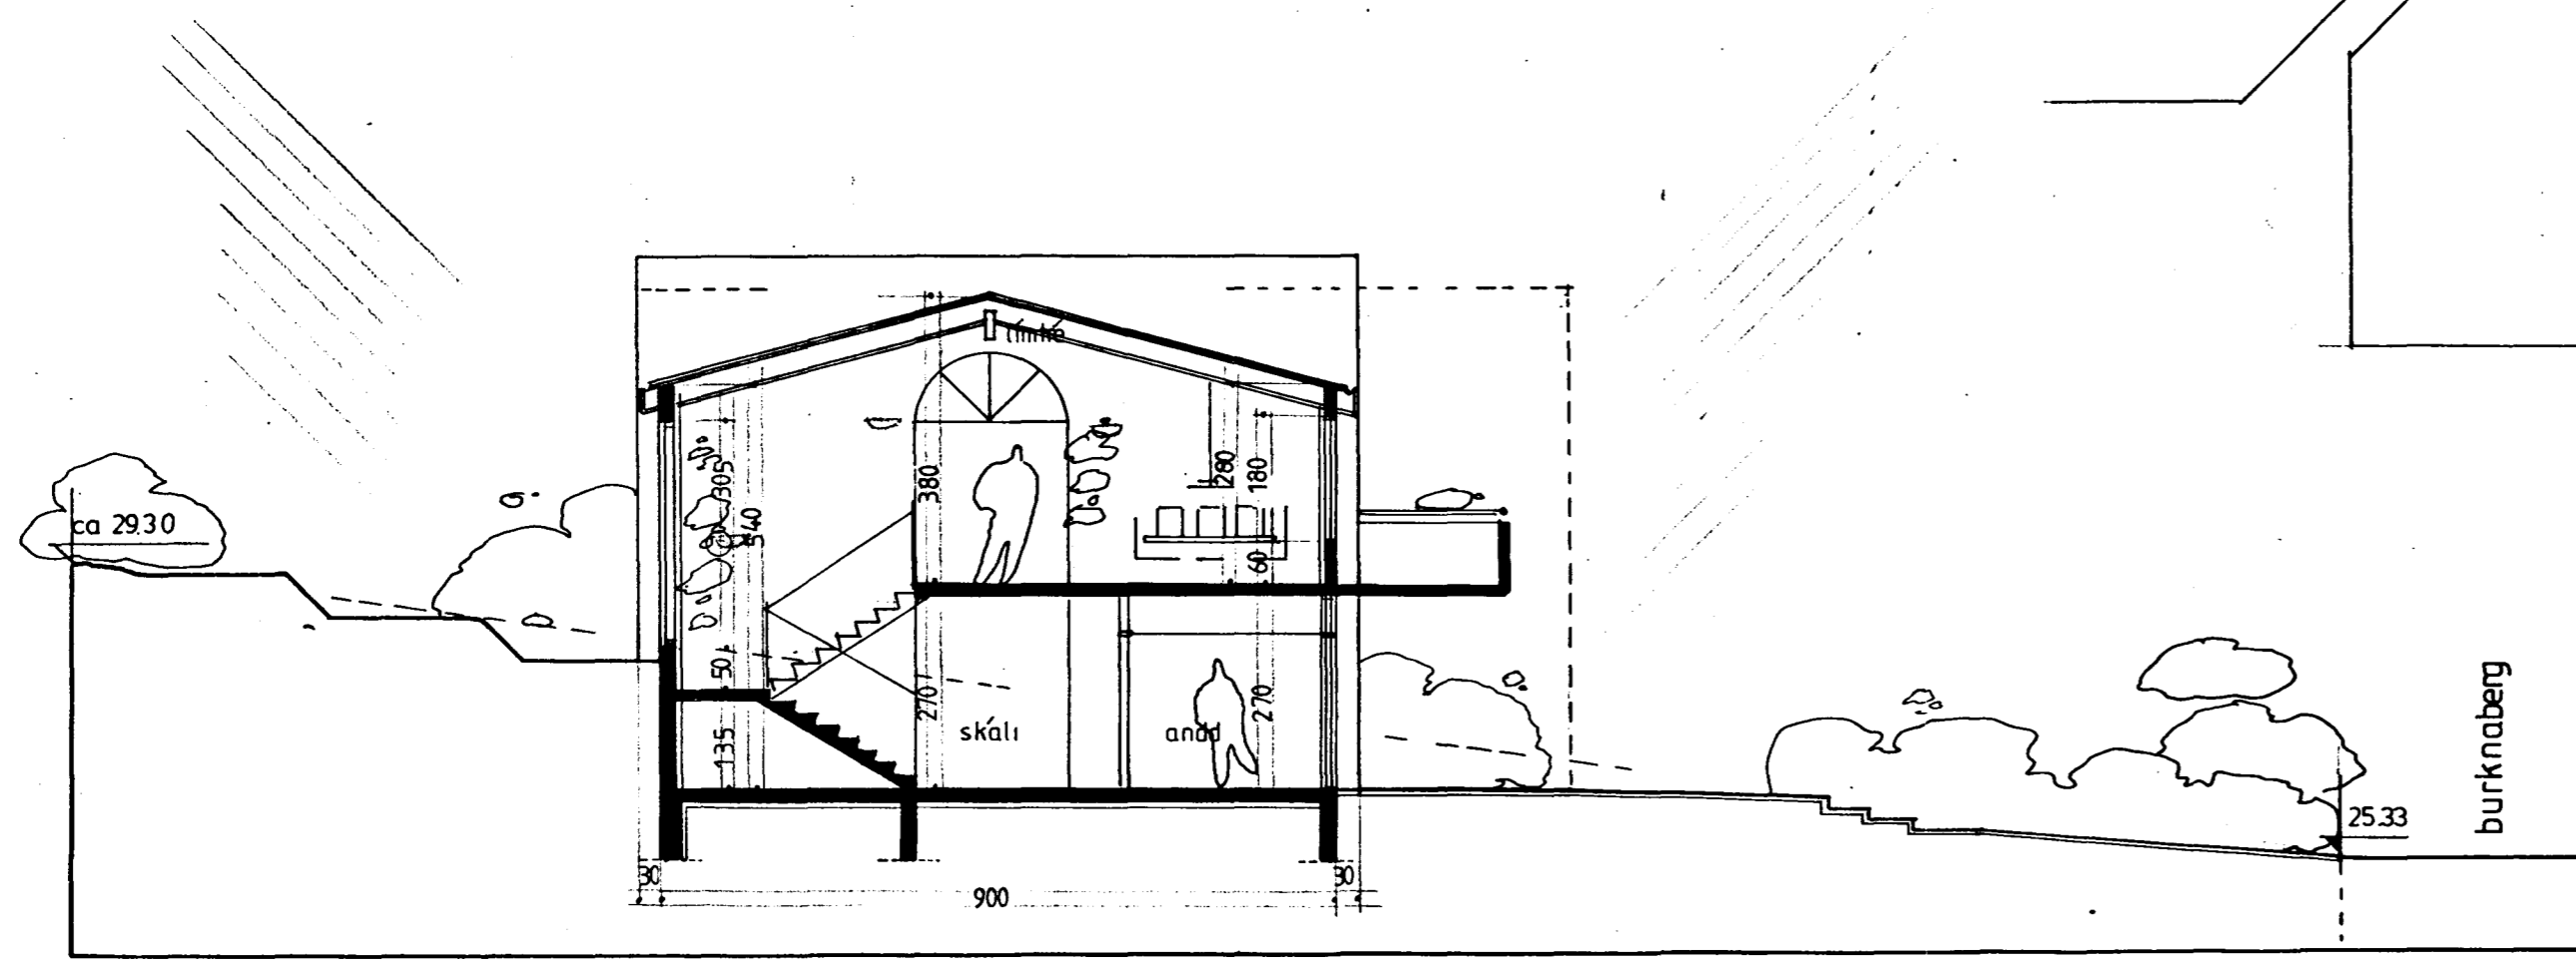

sneiding b-b

- sjá sér teikn:
- a grunn myndir 1:50
- b glugga og hurðir
- c steypufrágang
- d pak þakbrúnnir
- e þetti frágang

burknaberg 10
sneidingar, afstöðumynd

1:100, 1:500
apríl '89
br. jan '90
br. sept/91

01 guðm. Gunnlaugsson, arkitekt faí
teiknist barónsstíg 5 s:29640
Gudm. Gunnlaugsson