



Samþykkt á fundi bygginga-
nefadar þ. 18.9.1991
BYGGINGAFULLTRÚGINN
Í HAFNARFIRDI

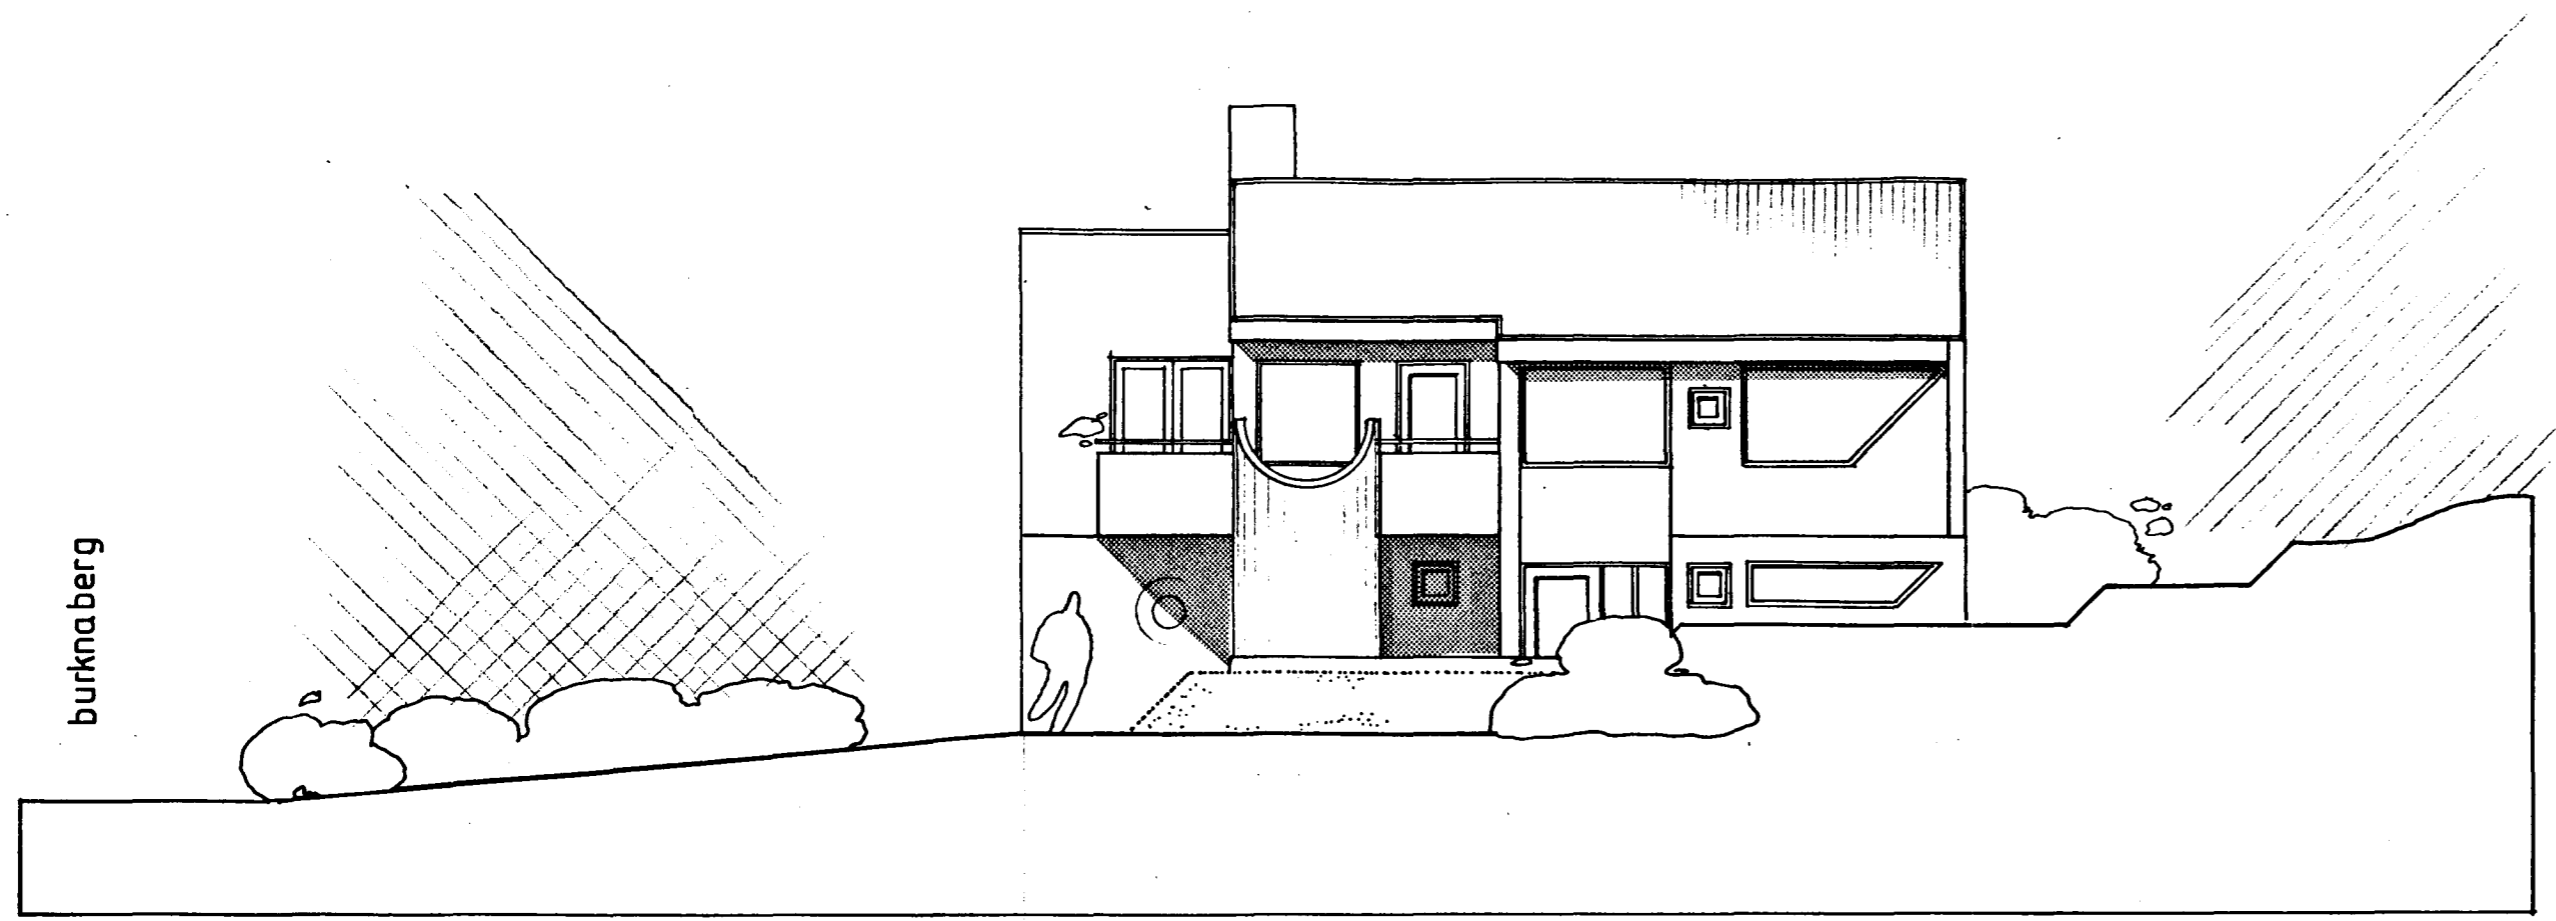

sudaustur

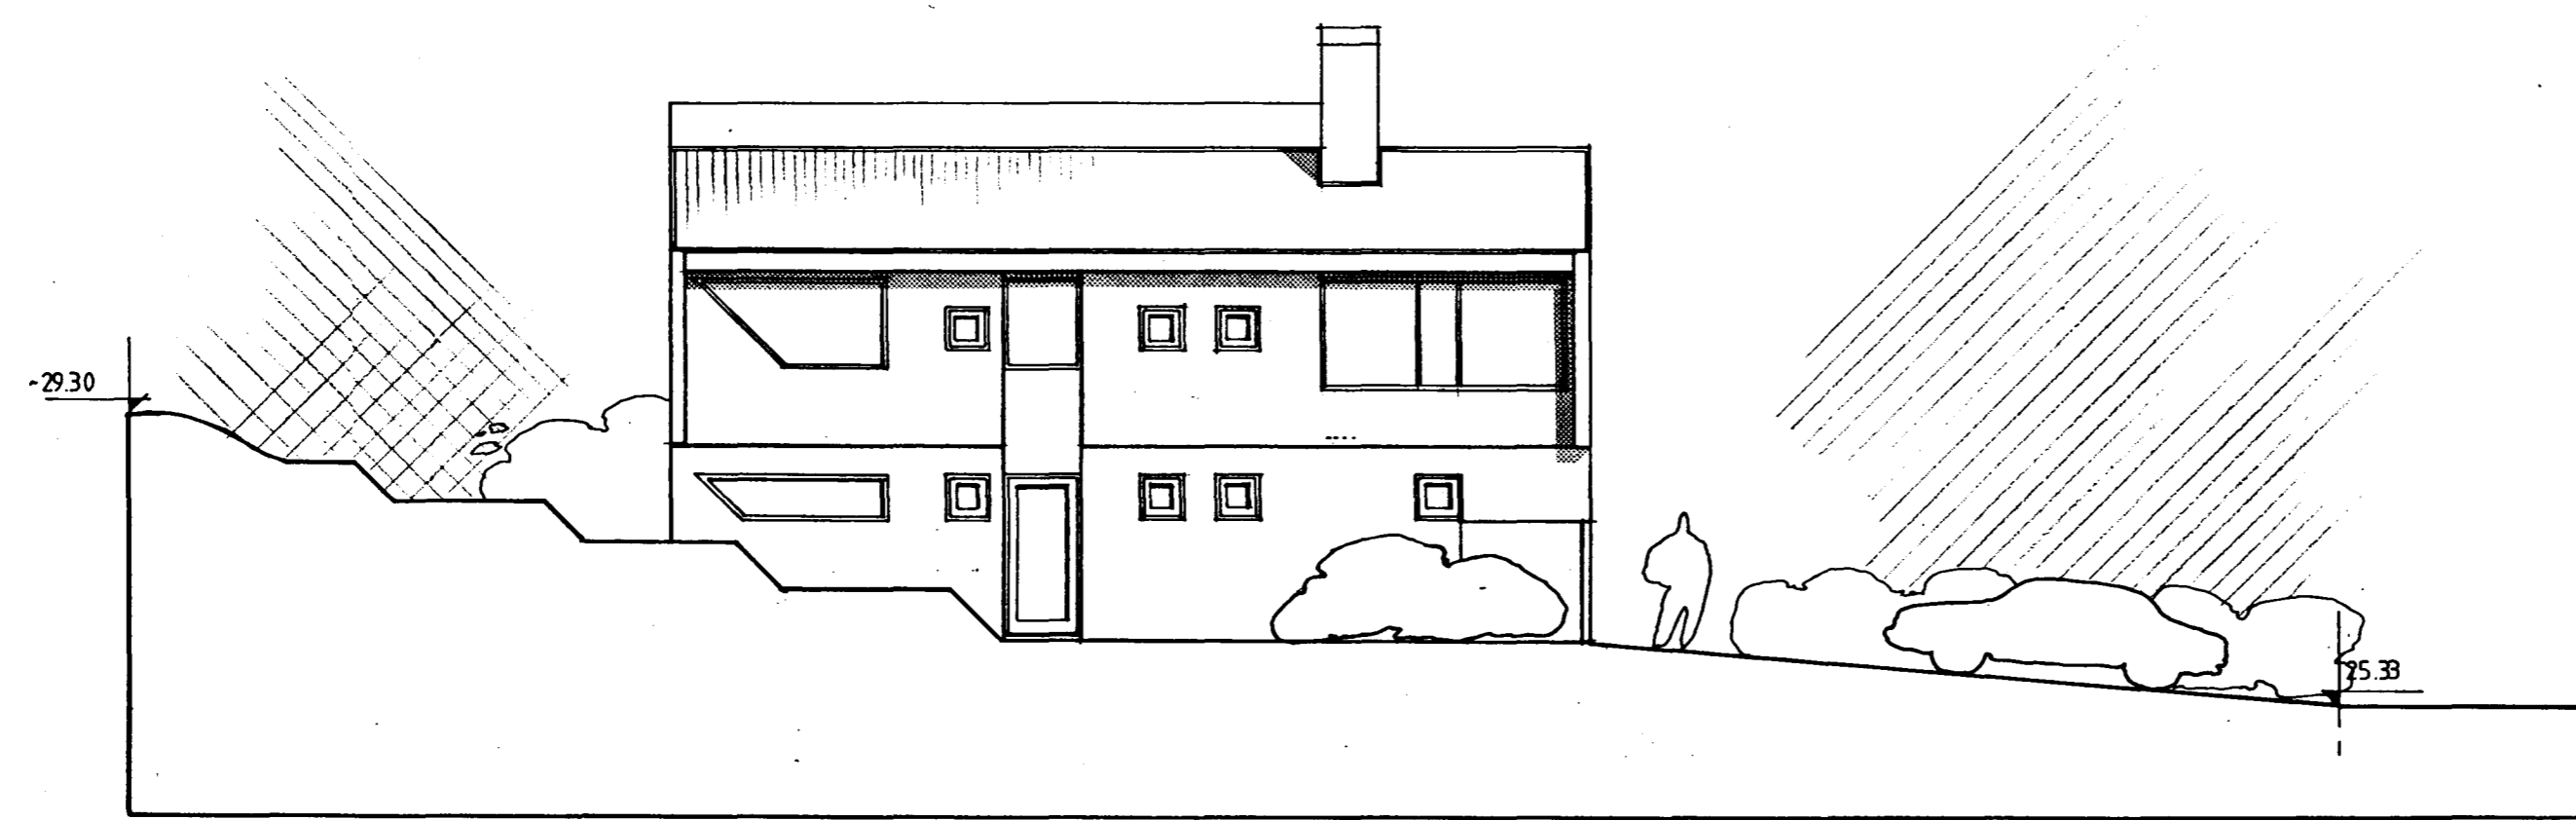

nordvestur

burknaberg 10,
útlit

1:100
apríl '89
br feb '90

05

guðm. Gunnlaugsson, arkitekt faí
teiknist. barónsstíg 5 s:29640
Gudm. Gunnlaugsson