



Samþykkt á fundi byggingar-
nefndar þ. 18. 5. 1956
BYGGINGAFULLTRÚJINN
Í HAFNARFIRÐI


Burknaberg 12 Hafnarfirði

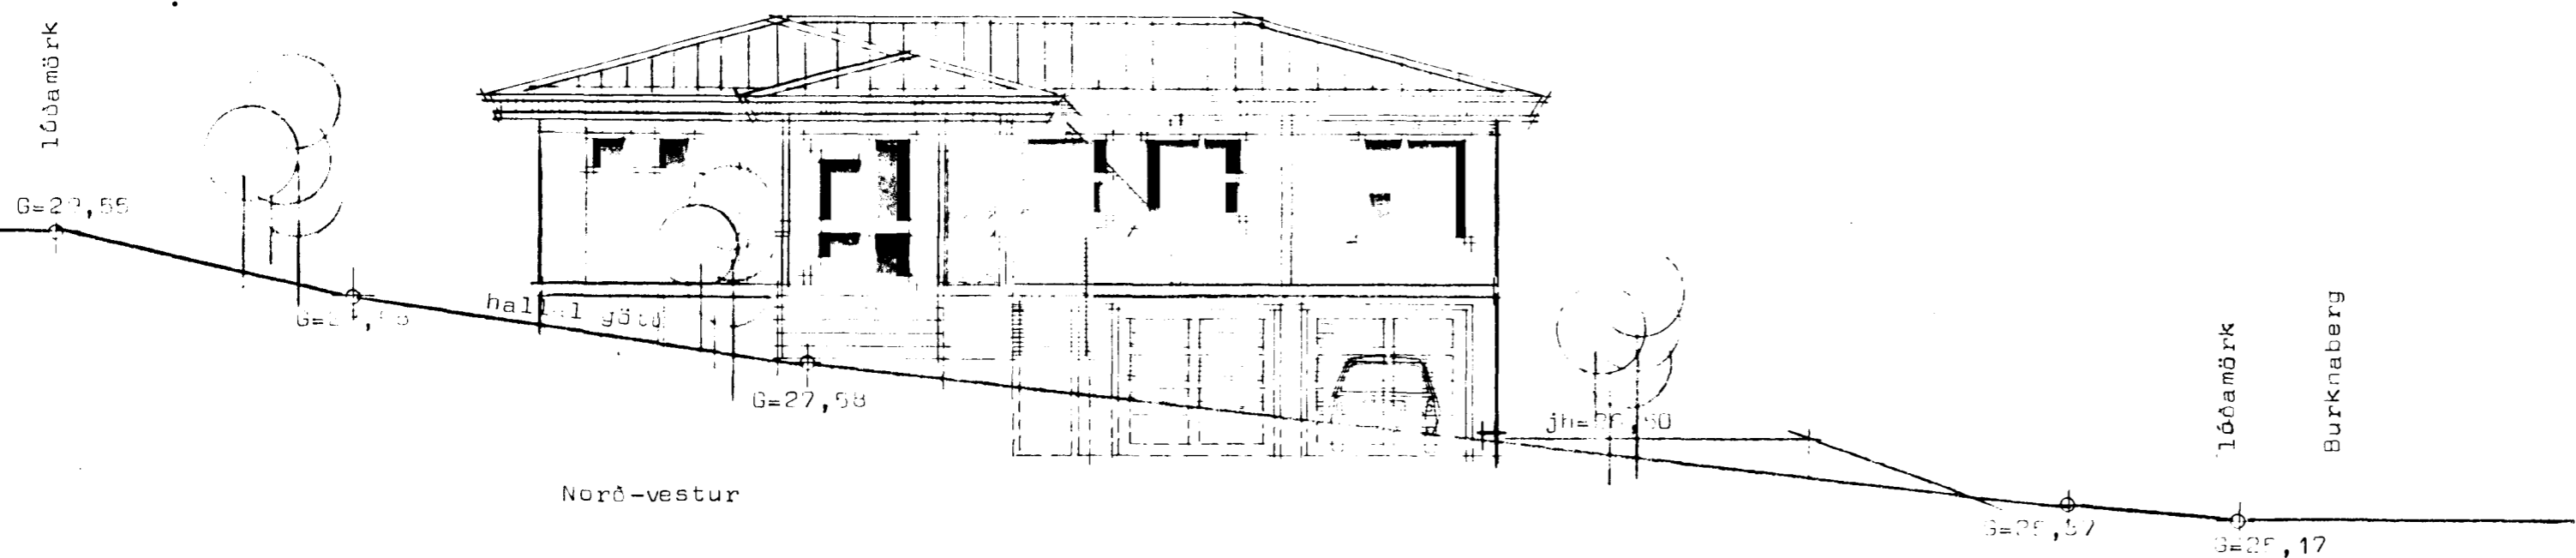


Norð-vestur

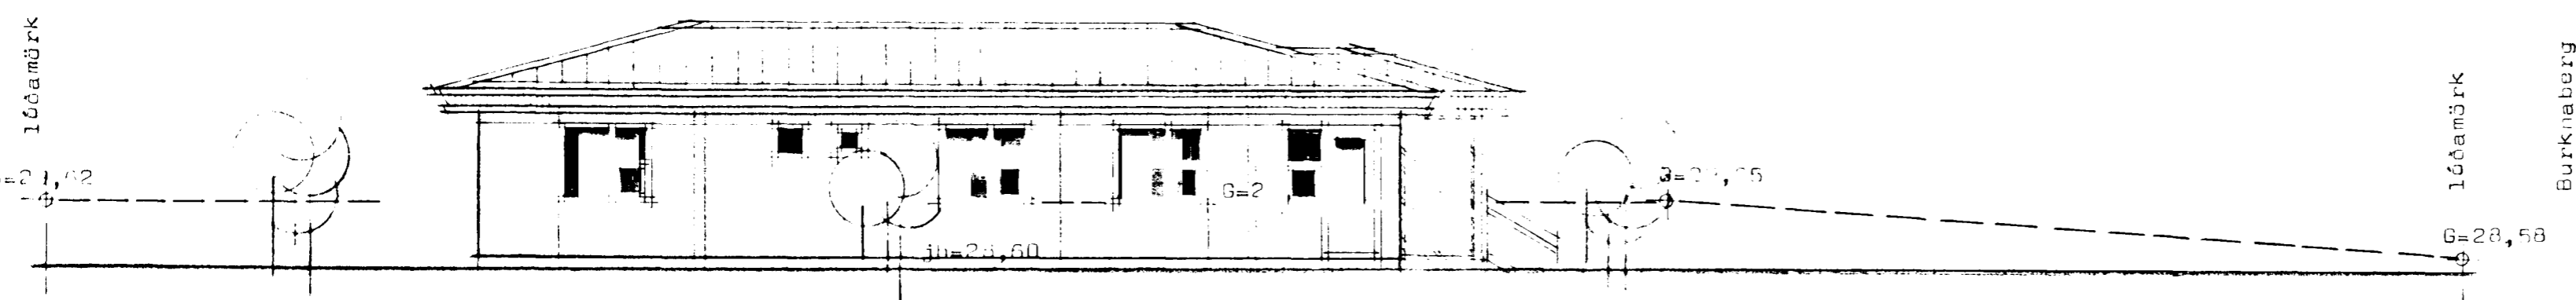


Norð-austur

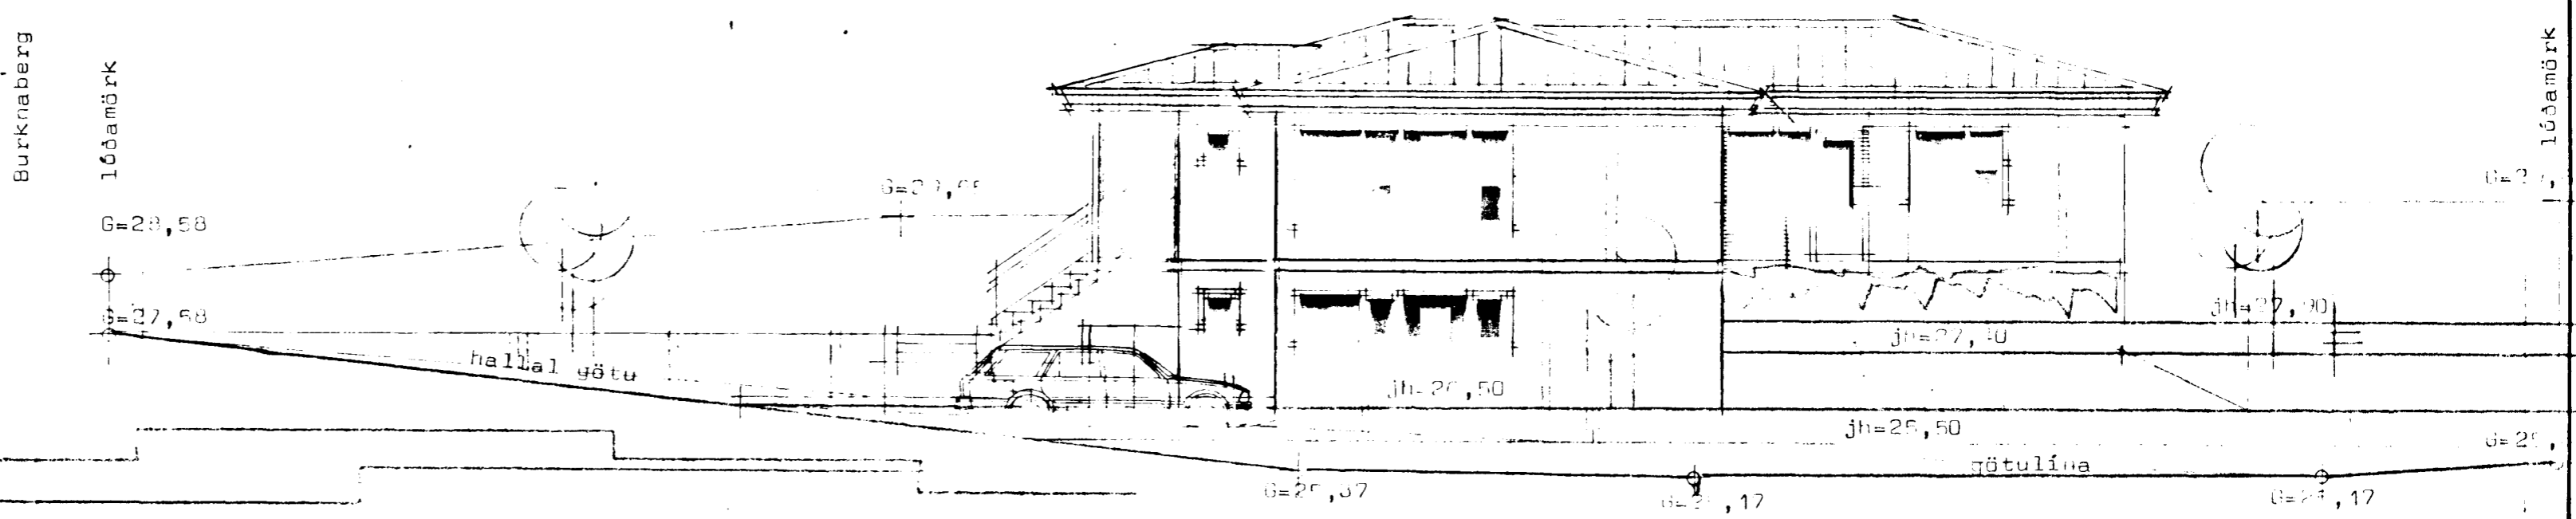

Suð-vestur

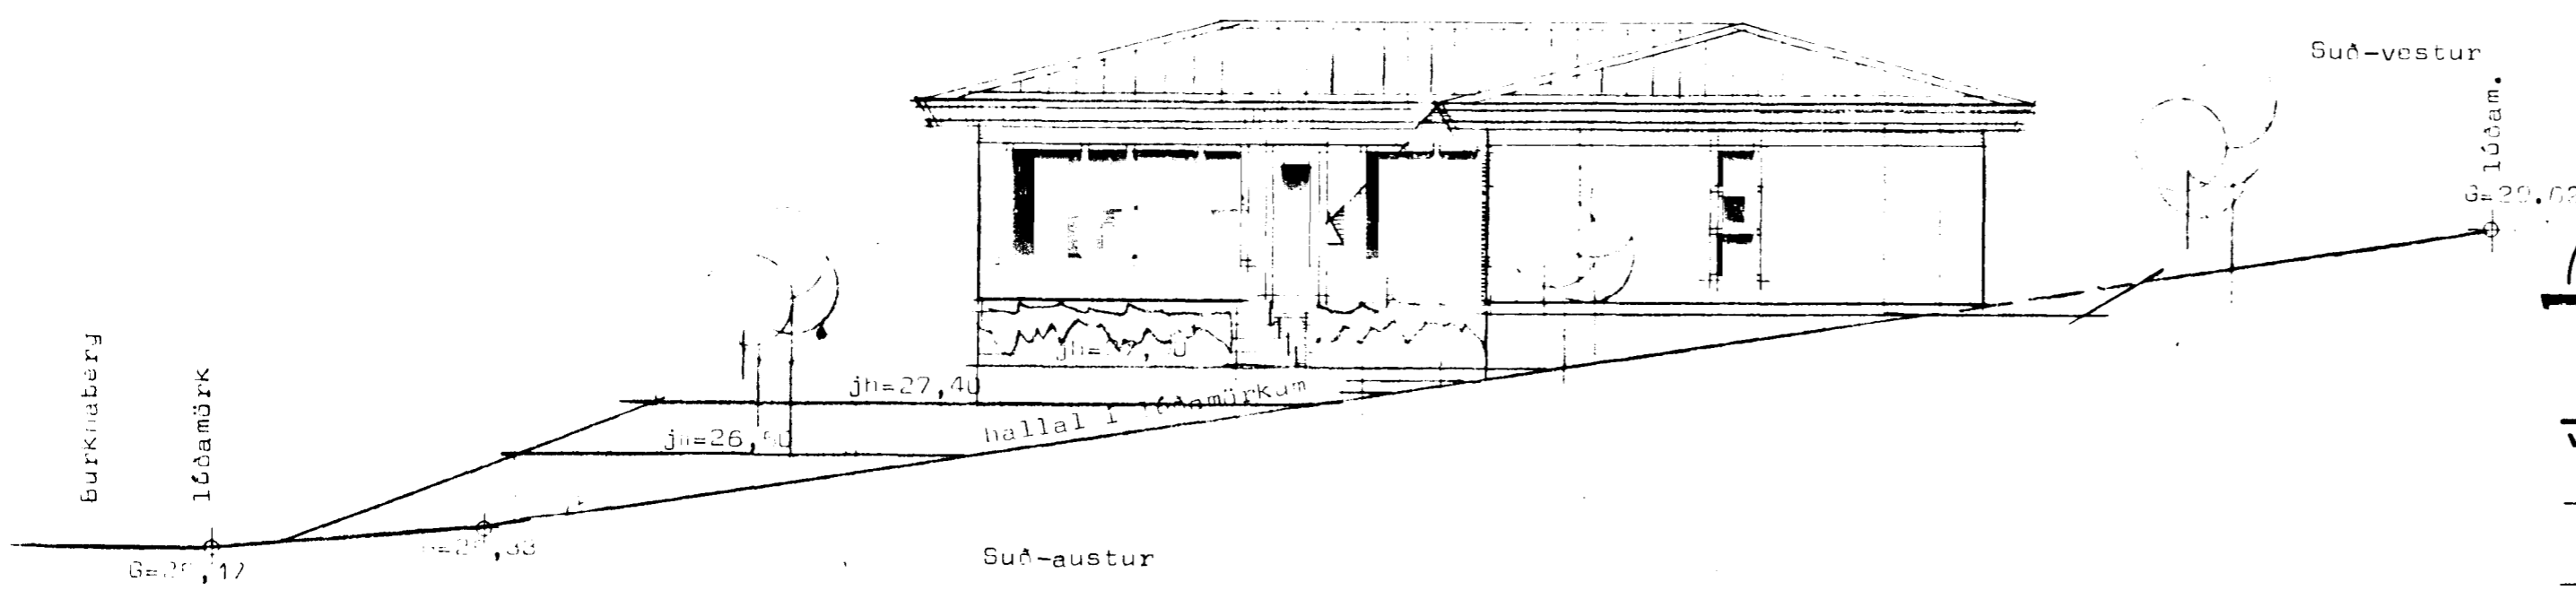

Suð-austur

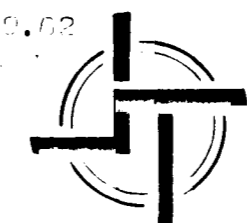

STADALHÚS S T

TEIKNISTOFA SÍÐUMÚLA 31 SÍMI 83141

VERKEFNI	DAGS.	ÖK. 1 1956	VERK NR.
Útlitsmyndir	MKV.	1:100	08-35
Burknaberg 12 Hafnarfirði	BR.	apríl 27 56	
	BLAD NR	1,04	

SIGURDUR GUDMUNDSSON SIGURDUR P KRISTJÁNSSON FTÍ