



SNEIDING E-E


SNEIDING A-A

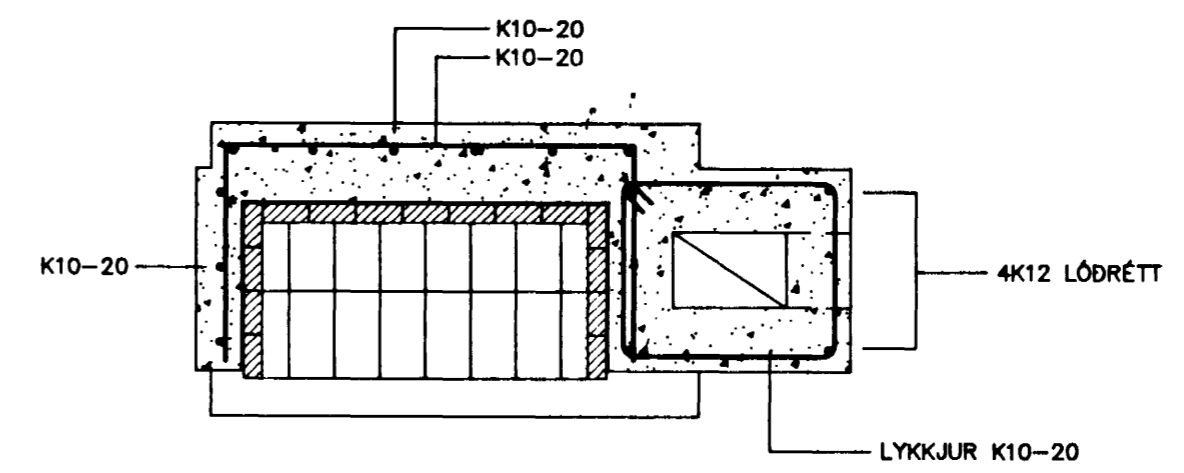


SNEIDING B-B

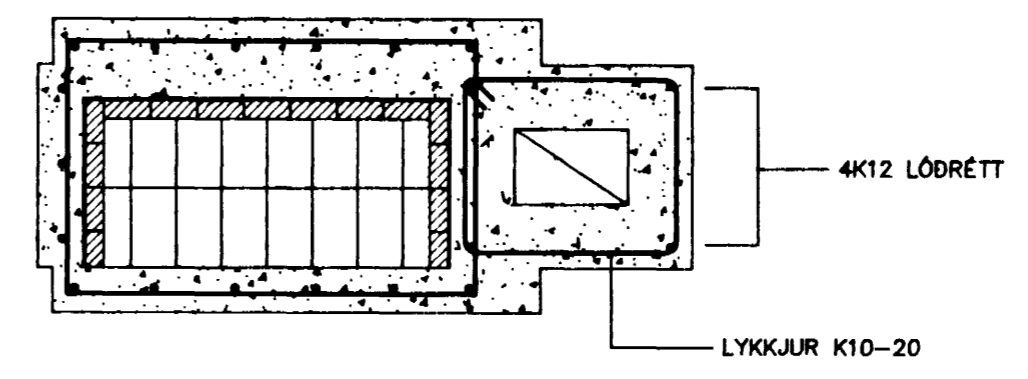


SNEIDING C-C

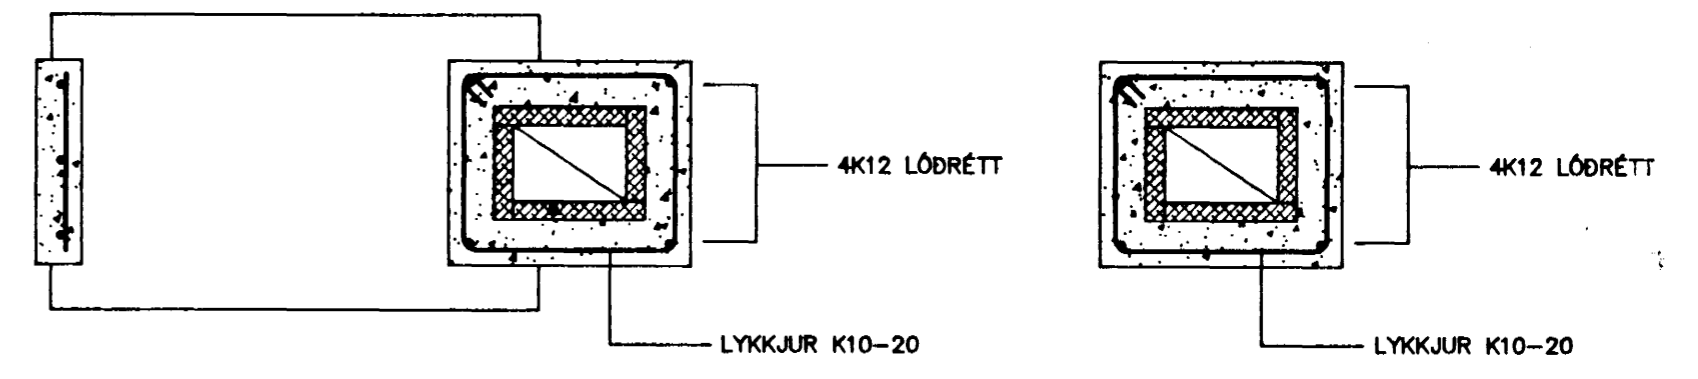

SNEIDING D-D

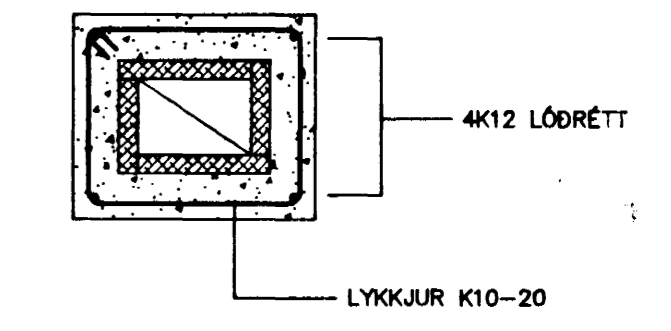

SNEIDING F-F

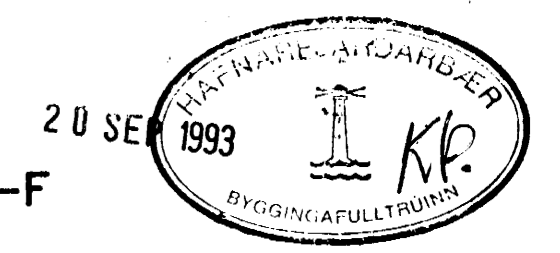

TEIKNISTOFA AGNARS MAGNÚSSONAR
 ARNARHRAUNI NR.47, HAFNARFIRÐI. SÍMI: 91-651412

BURKNABERG NR. 2	TEIKNING NR. V03-4-2
M=1:20	HAFNARFIRÐI Í SEPTEMBER 1993
SÉRTEIKNING	ARINN - BURDARÞOL
<i>Agnar Magnússon F.O.</i> BYGGINGAVERKFRÉÐINGUR FÖRÍ OG BYGGINGAÆGINFRÉÐINGUR	