




SNEIDING E, M=1:10

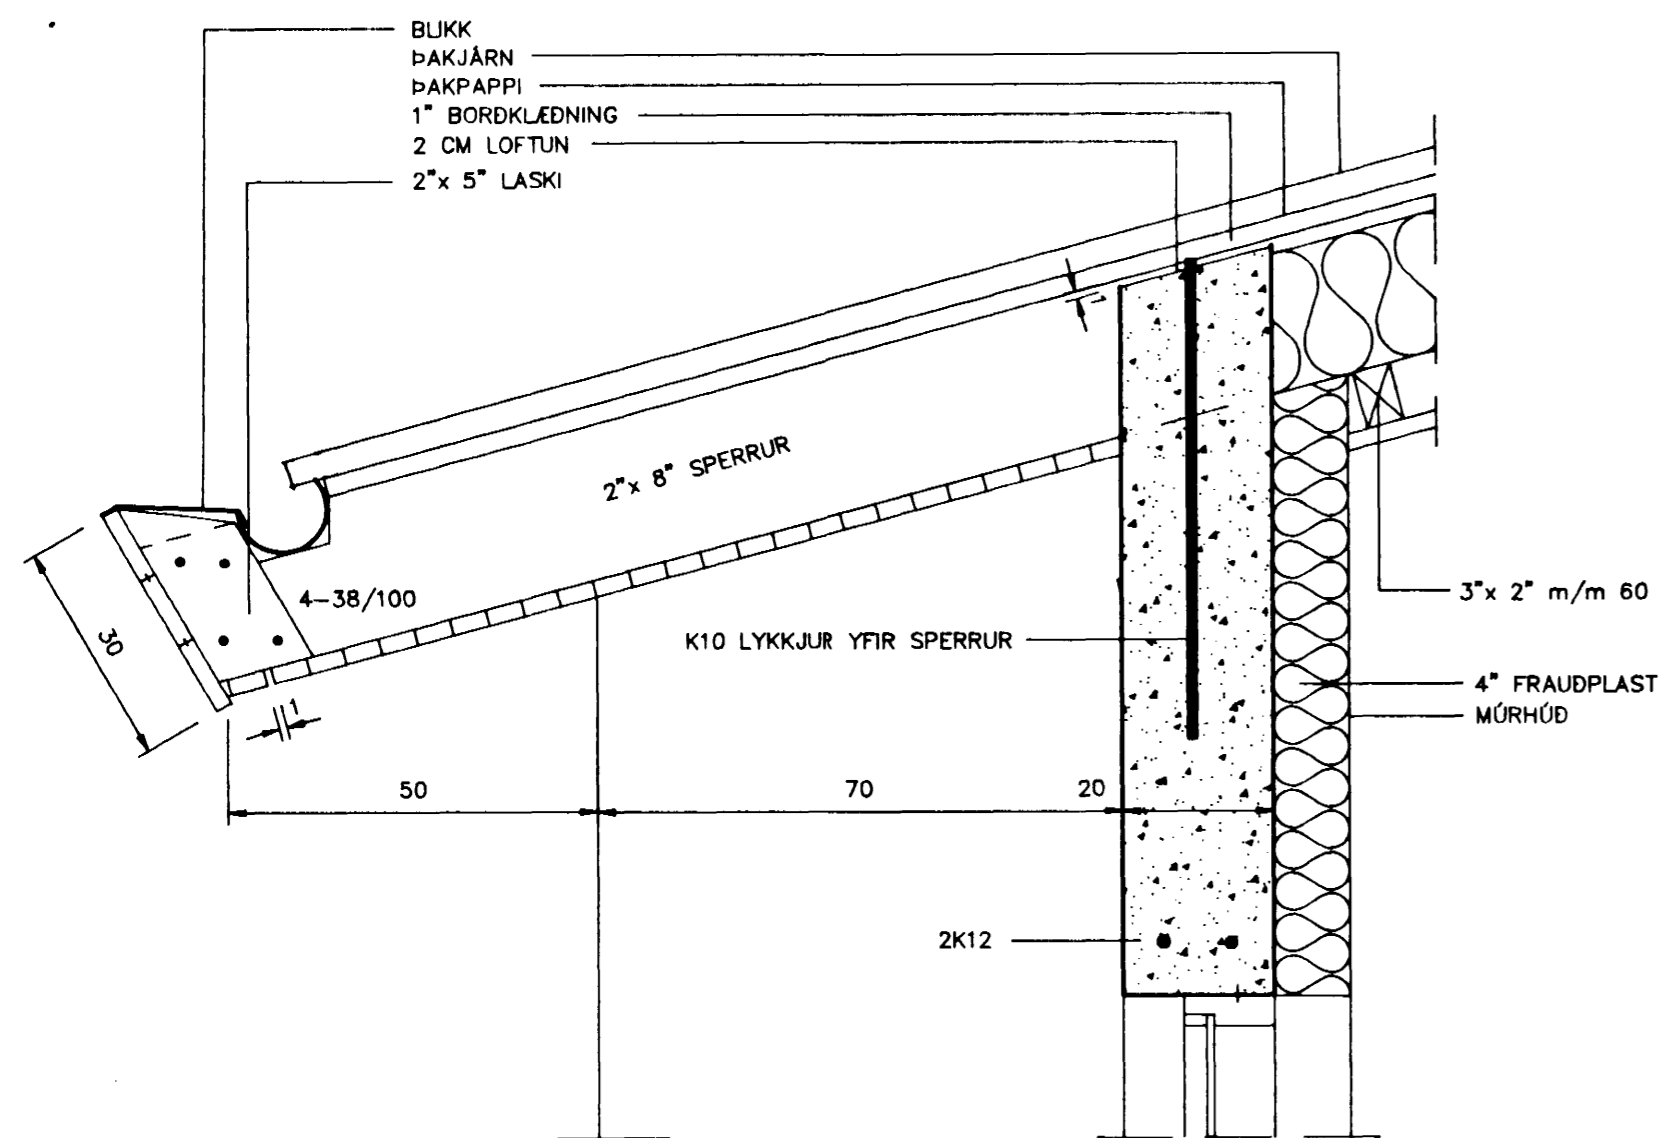

SNEIDING D, M=1:10

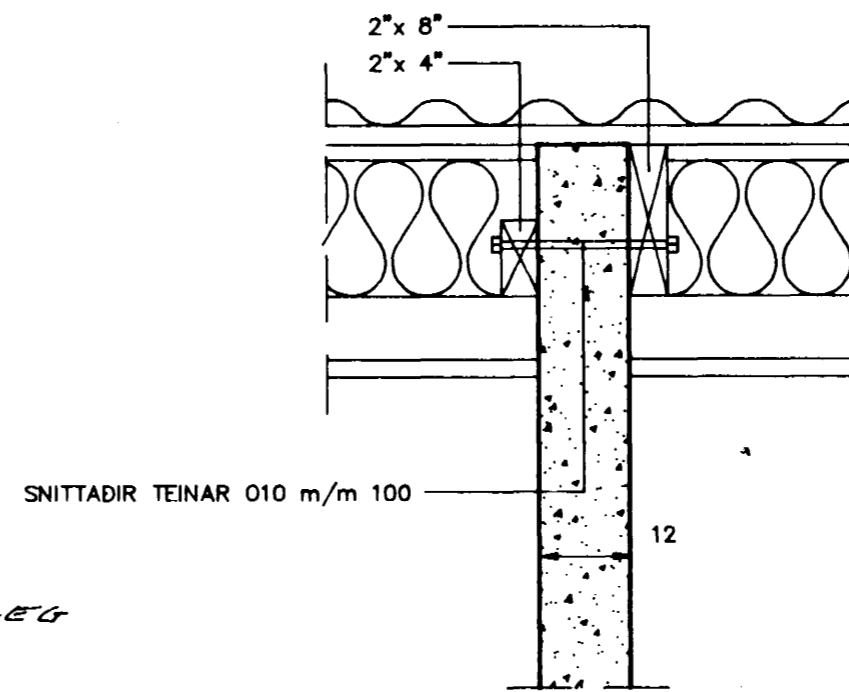


SNEIDING J, M=1:10

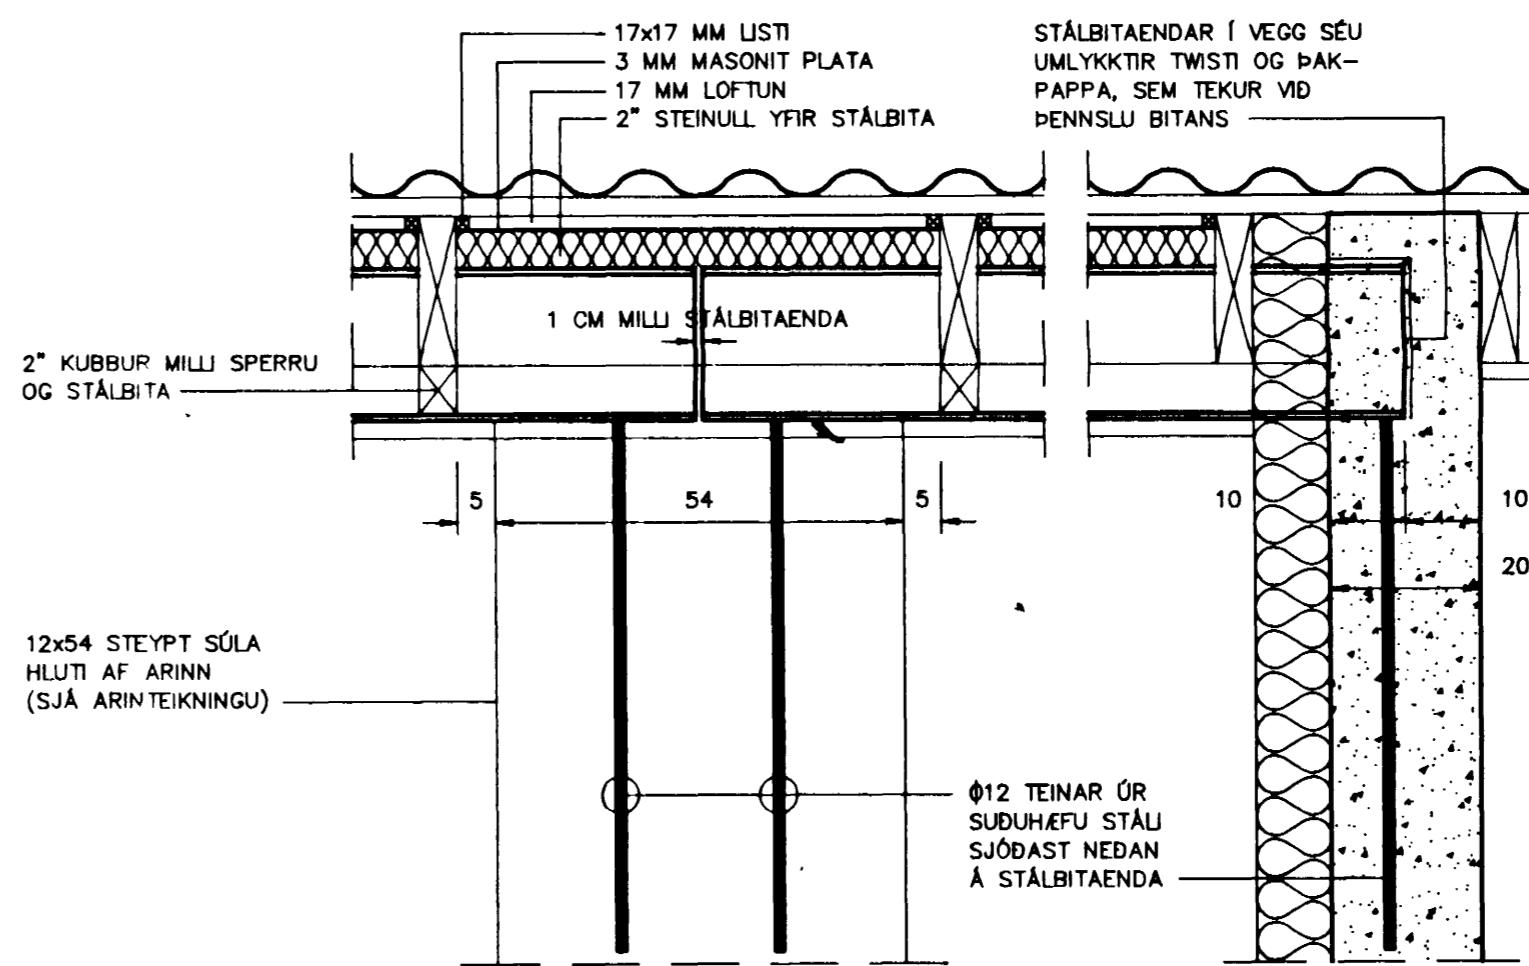

SNEIDING K, M=1:10

STÁLBITAFESTING Í VEGG

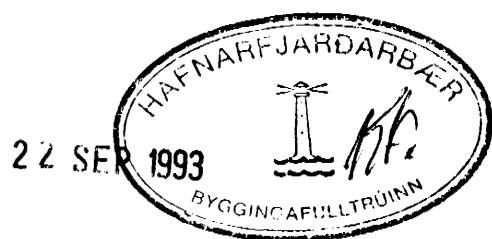

TEIKNISTOFA AGNARS MAGNÚSSONAR
ARNARHRAUNI NR.47, HAFNARFIRDI. SÍMI: 91-651412

BURKNABERG NR. 2	TEIKNING NR. V03-3-10
M=1:10	HAFNARFIRDI Í ÁGÚST 1993
ÞAK - SNEIDINGAR	
<i>Agnes Magnússon</i> BYGGINGAVERKFRÆÐINGUR FVET OG BYGGINGATEIKNIFRÆÐINGUR	

BREYTT 15.3.1993