



Grunnmynd 1:50

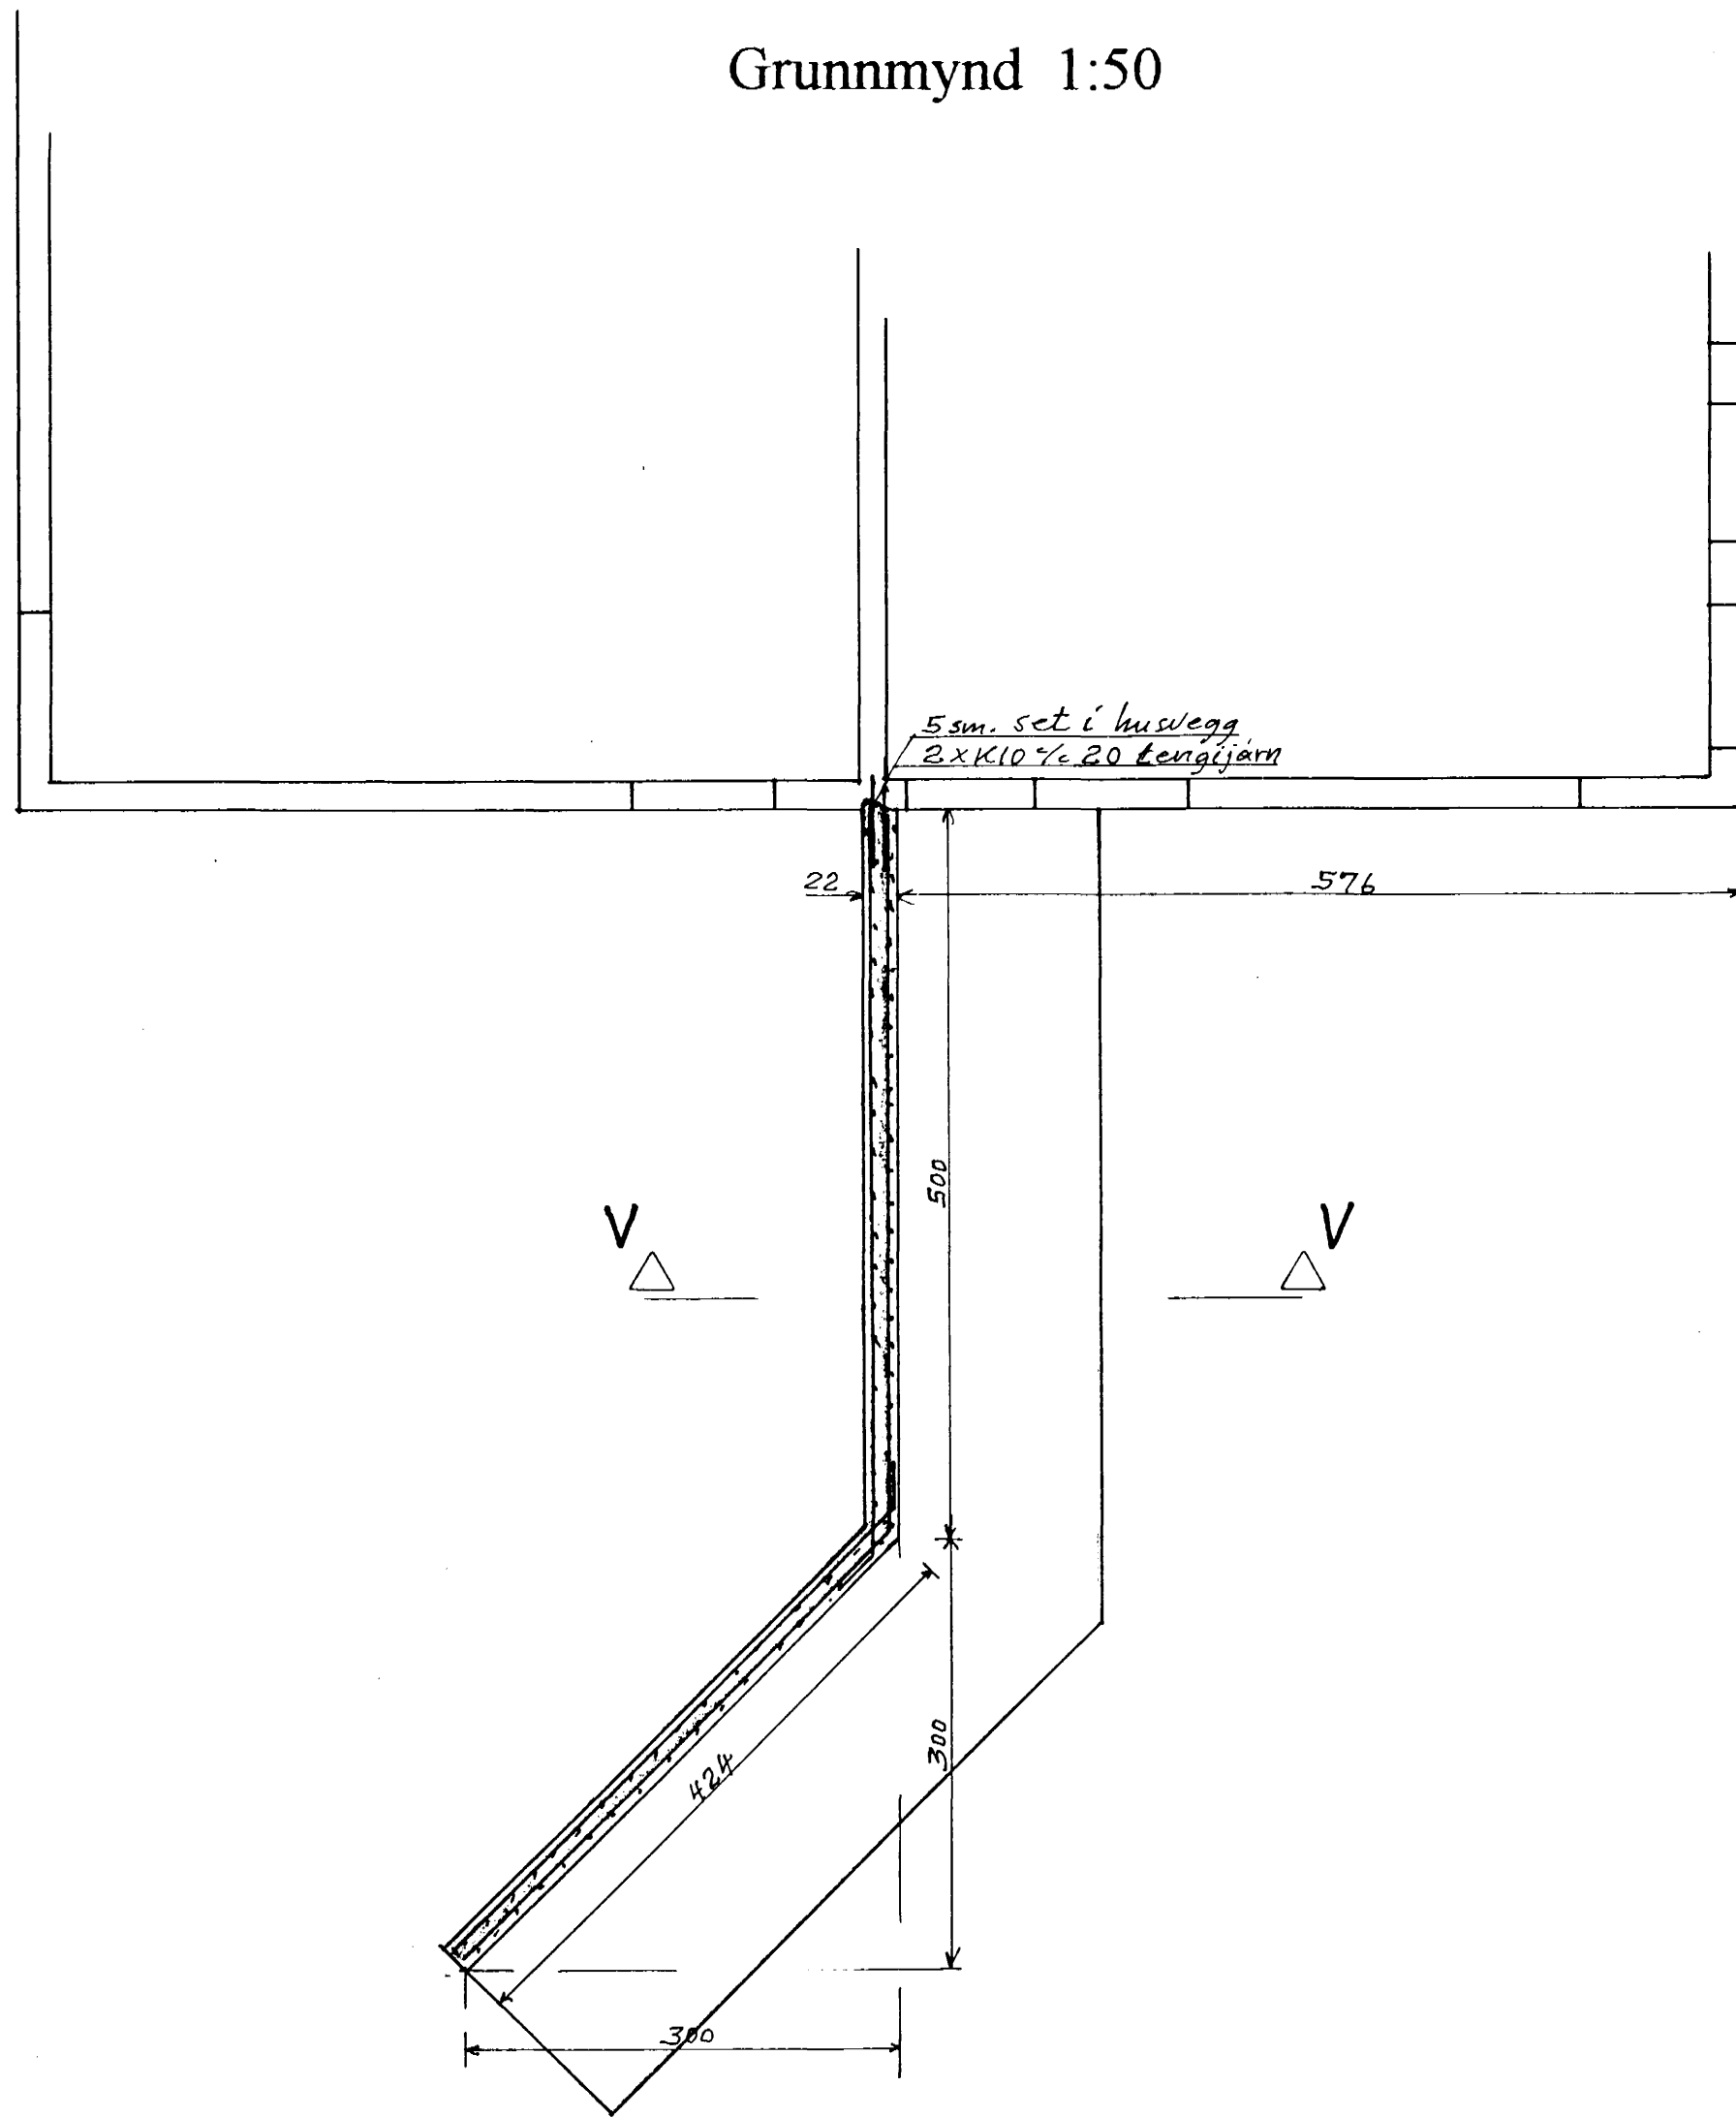


Snið V 1:20

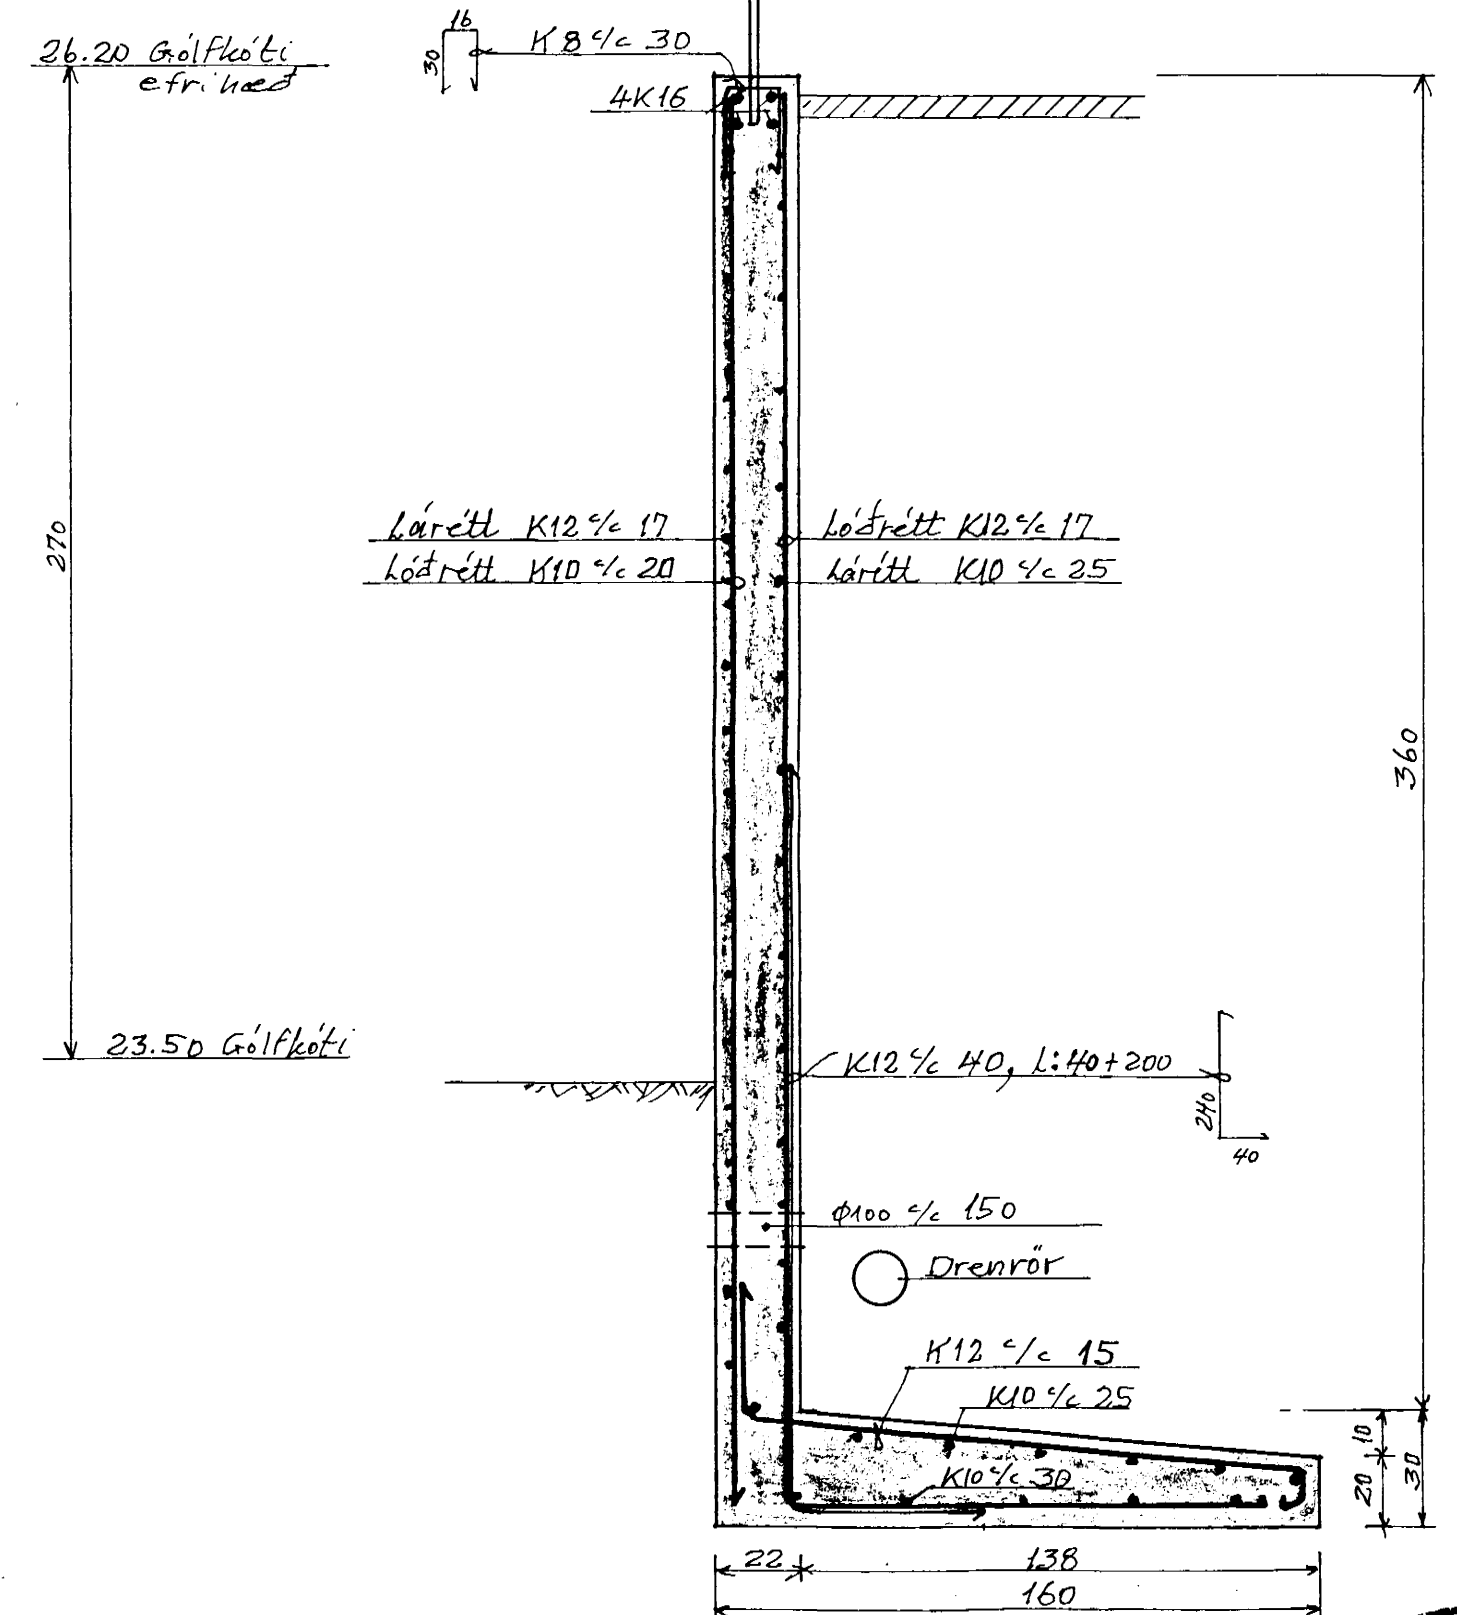

Steypa S250.
Sement > 300 kg/m³, vatnssementstala (v/s) < 0.55,
loftinnihald 5-6 %, sigmál 80-100mm.

Steypa og steypustyrktarstál KS40 skv. ÍST-14/DS-411.
Steypuhula á jarnum: 30 mm.

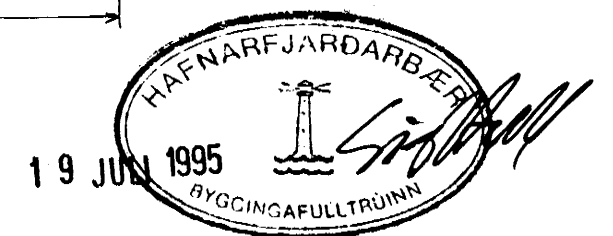

Breytingar			Burknaberg 2. Hafnarfj.	
Nr.	Dags.	Nafn	H	T
				S
			M	1:50, 1:20
			Nr.	eitt blad
			Dags.	17/7'95
			Stoðveggur.	