




GRUNNMUND STIGA, M=1:20

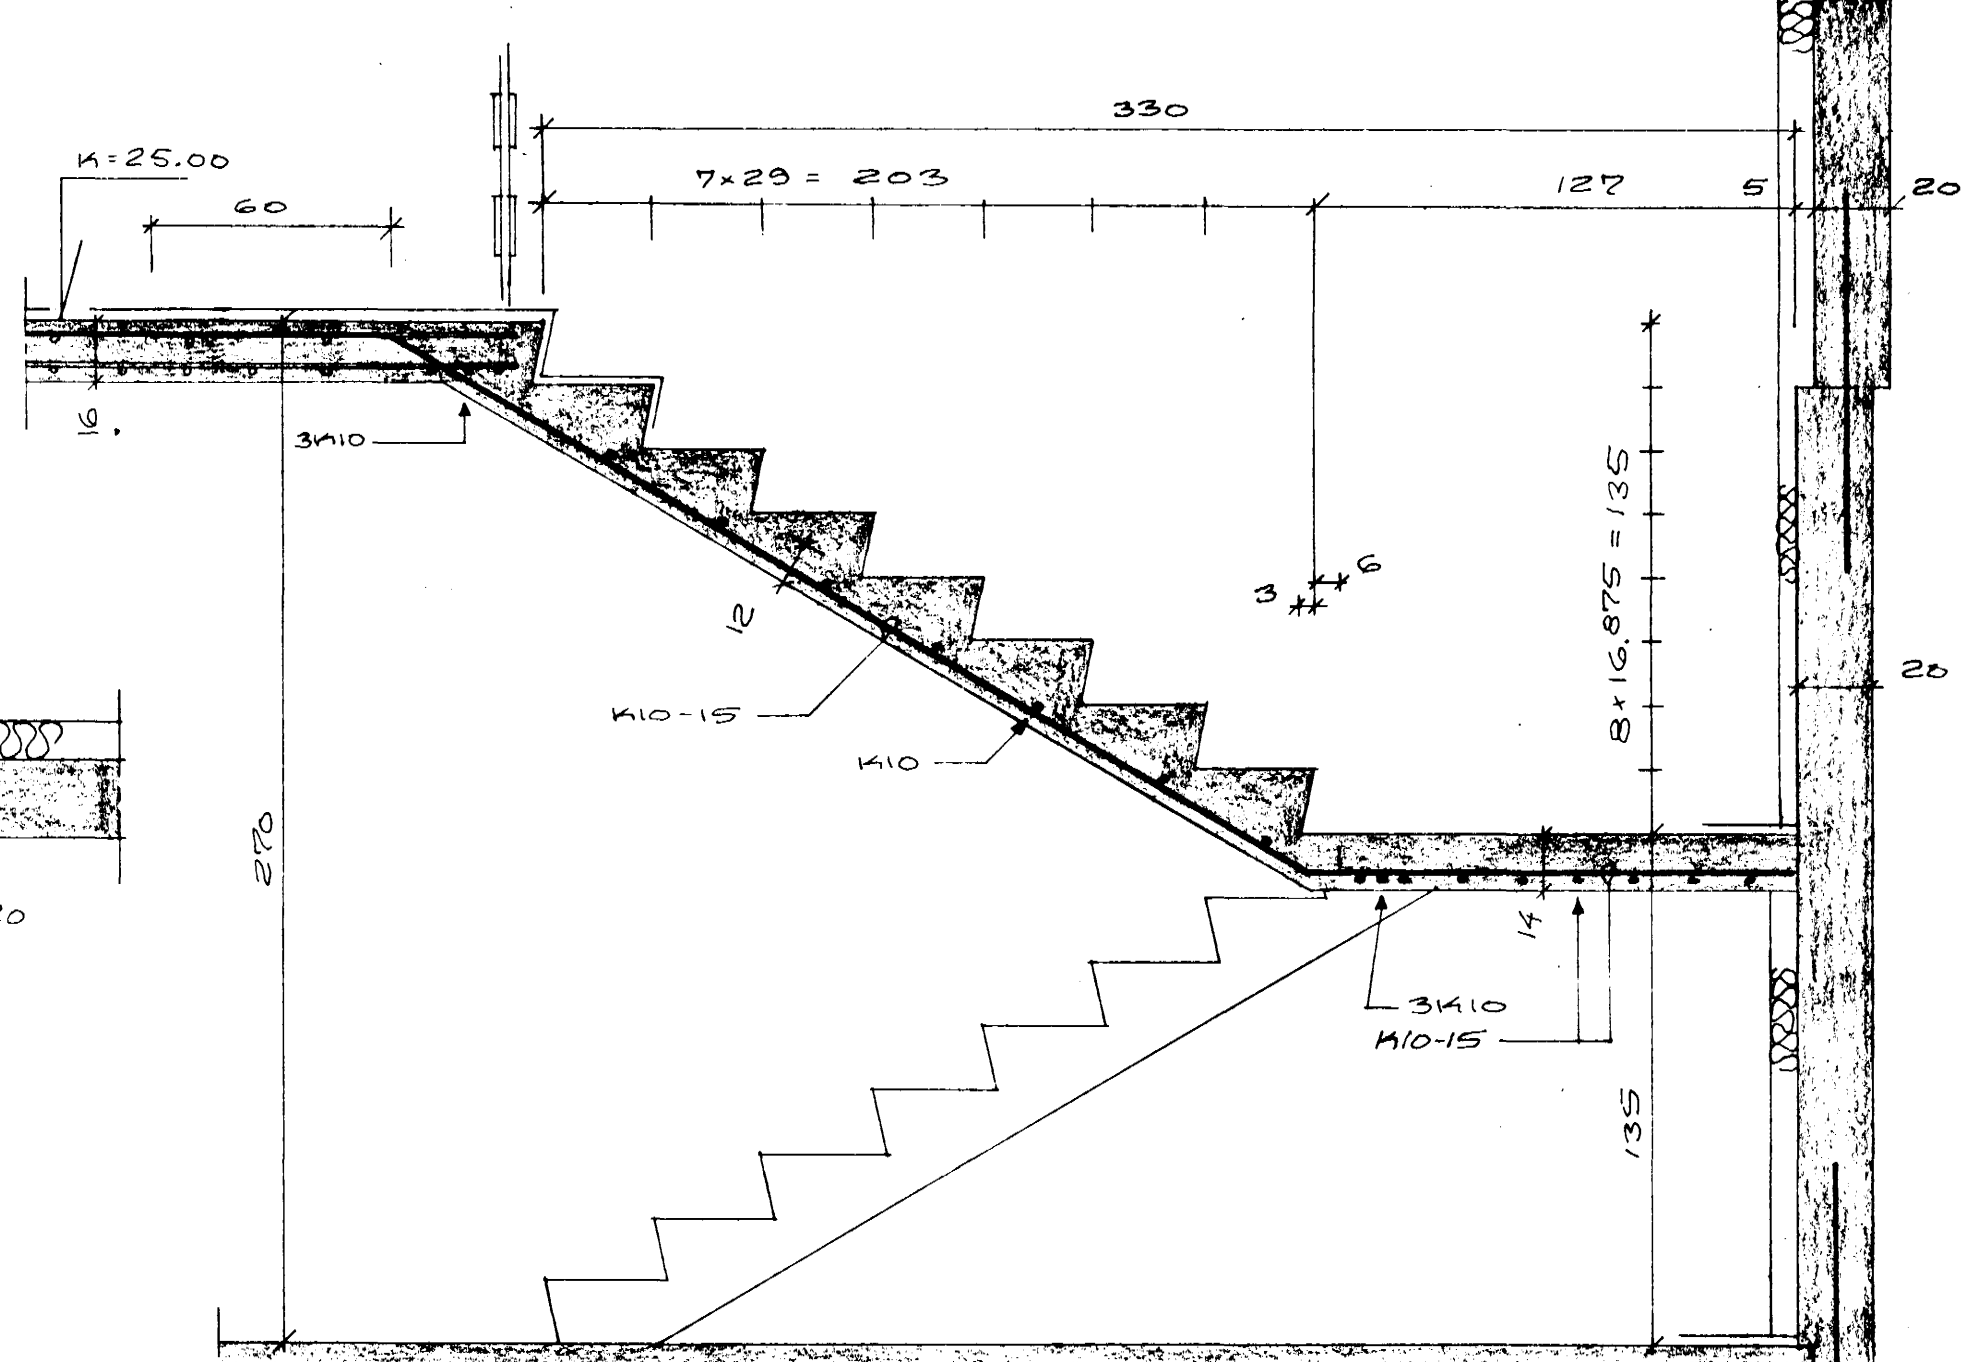

SNID I-I, M=1:20

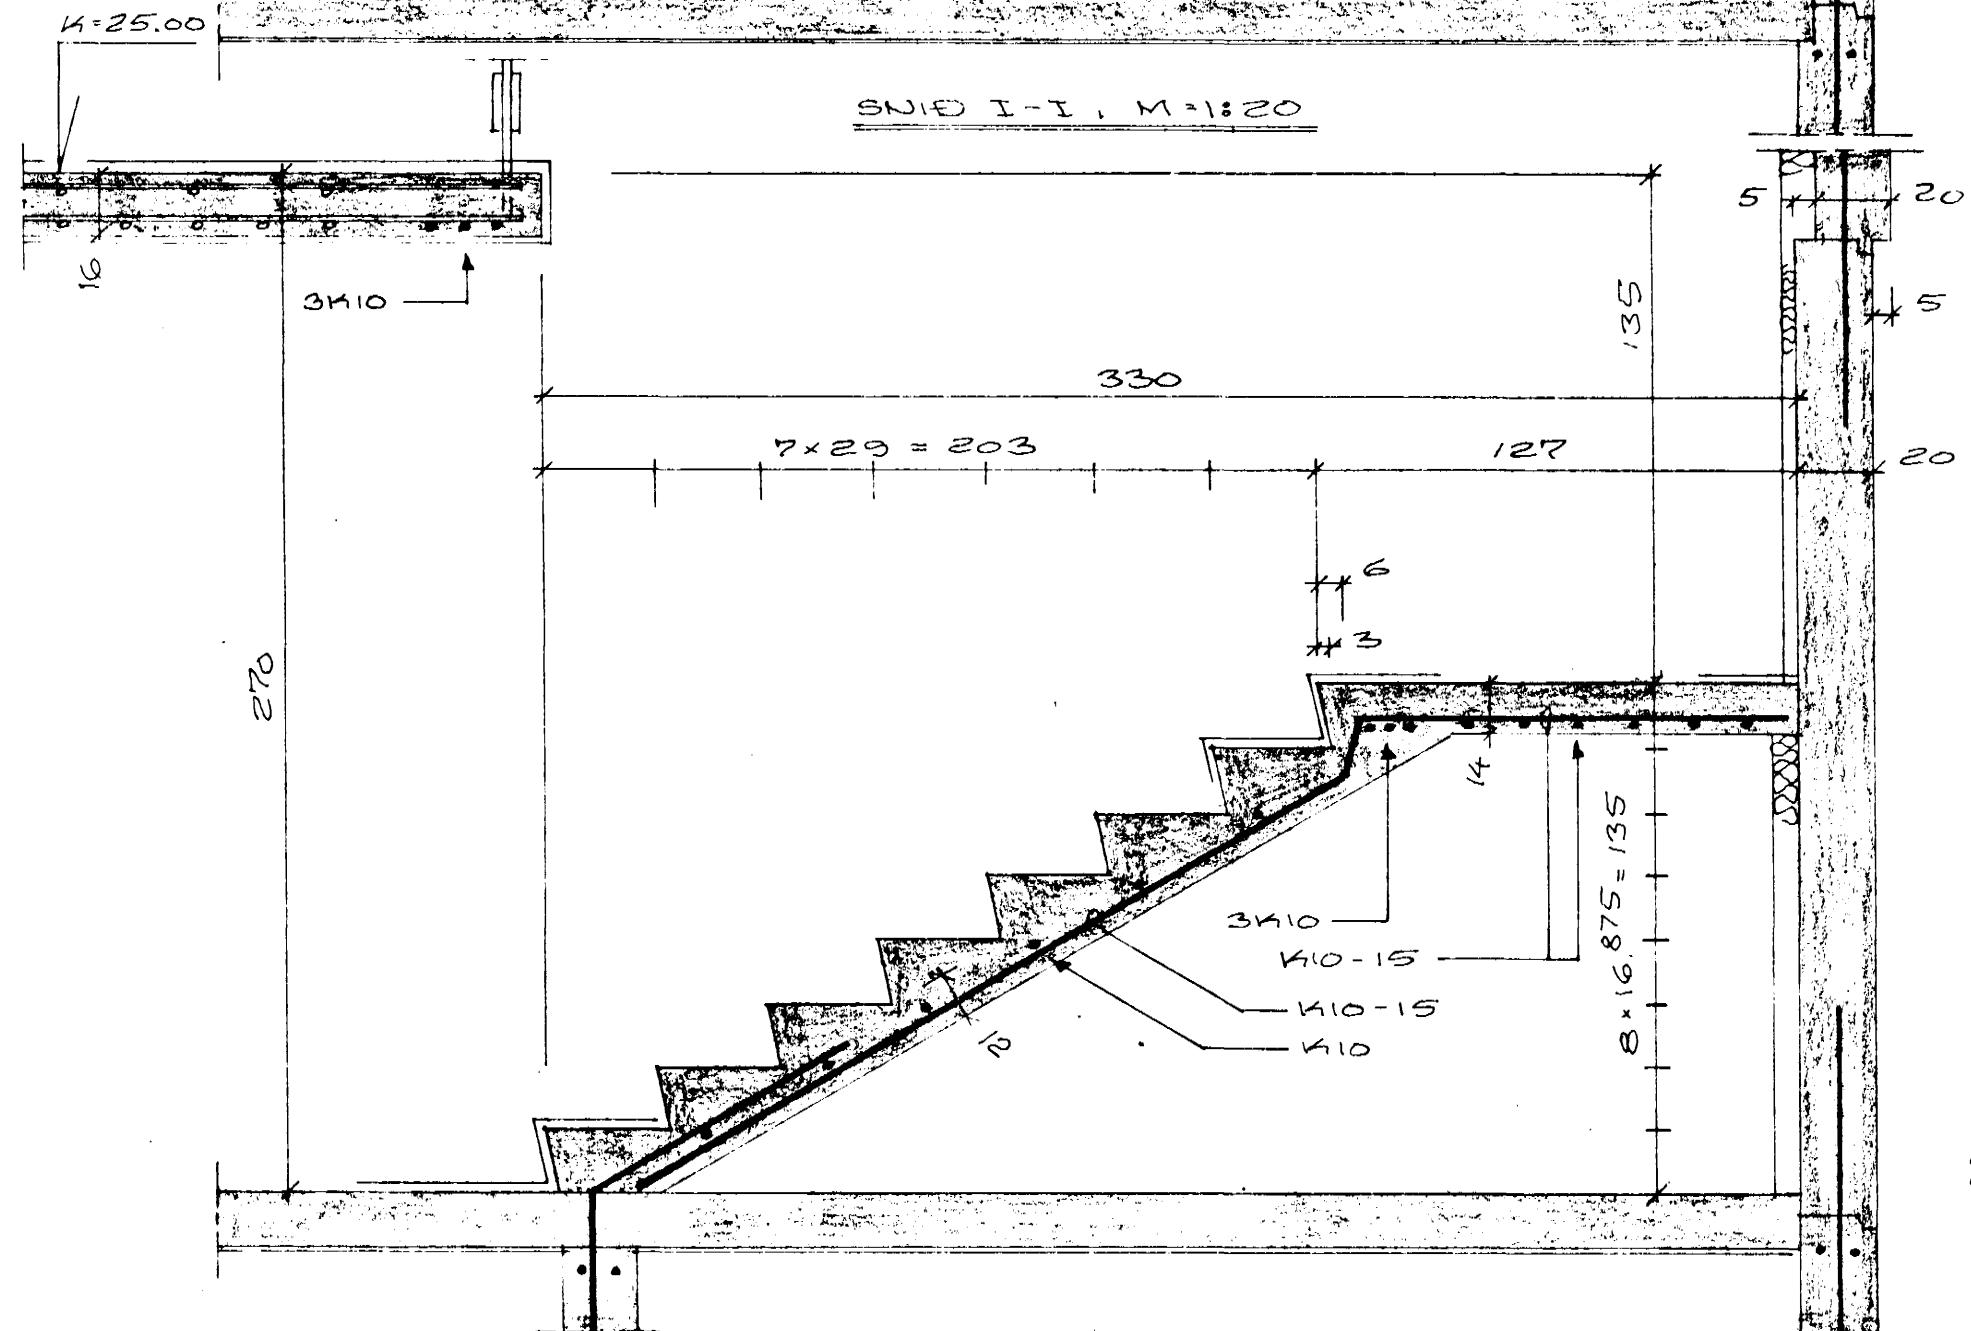

SNID J-J, M=1:20

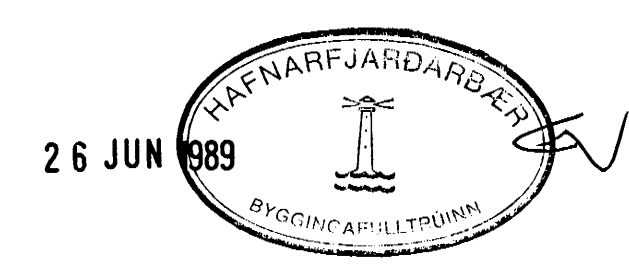

BURKJABERG NR. 4 8
 HAFNARFJARDI T JUNI 1989
 ARDARHRAUNI 47. 651412
 PLATA YFIR NEDRI HAED
 SERMYNDIR
 Agna Magnúsdóttir