


KÓLUNARÞÉLUR

ÚTVEGGIR	0,40	m / m ²	c ⁰
ÞAK	0,20	---	---
GÖLF	0,30	---	---

ANNAPS SKV. SÉRTEIKNINGUM

Samþykkt á fundi bygginga-
nefndar þ. 20/10 1988


BYGGINGAFULLTRÚINN
Í HAFNARFIRÐI

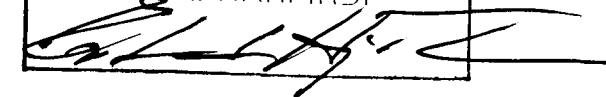

FLATAHÁL FRÓÐAR Á 1. HED	111,88 m ²	113,14 m ²
ÞILGEYMSLA + GEYMSLA	37,24 m ²	35,64 m ²
ALLS	149,12 m ²	148,78 m ²

FLATARNÁL FRÓÐAR Á JARÐHED	88,77 m ²	89,8 m ²
RÚMMÁL HÚSS ALLS	792 m ³	SANT : 238,5 m ³


NÝTINGARTALA LÓÐAR 0,27

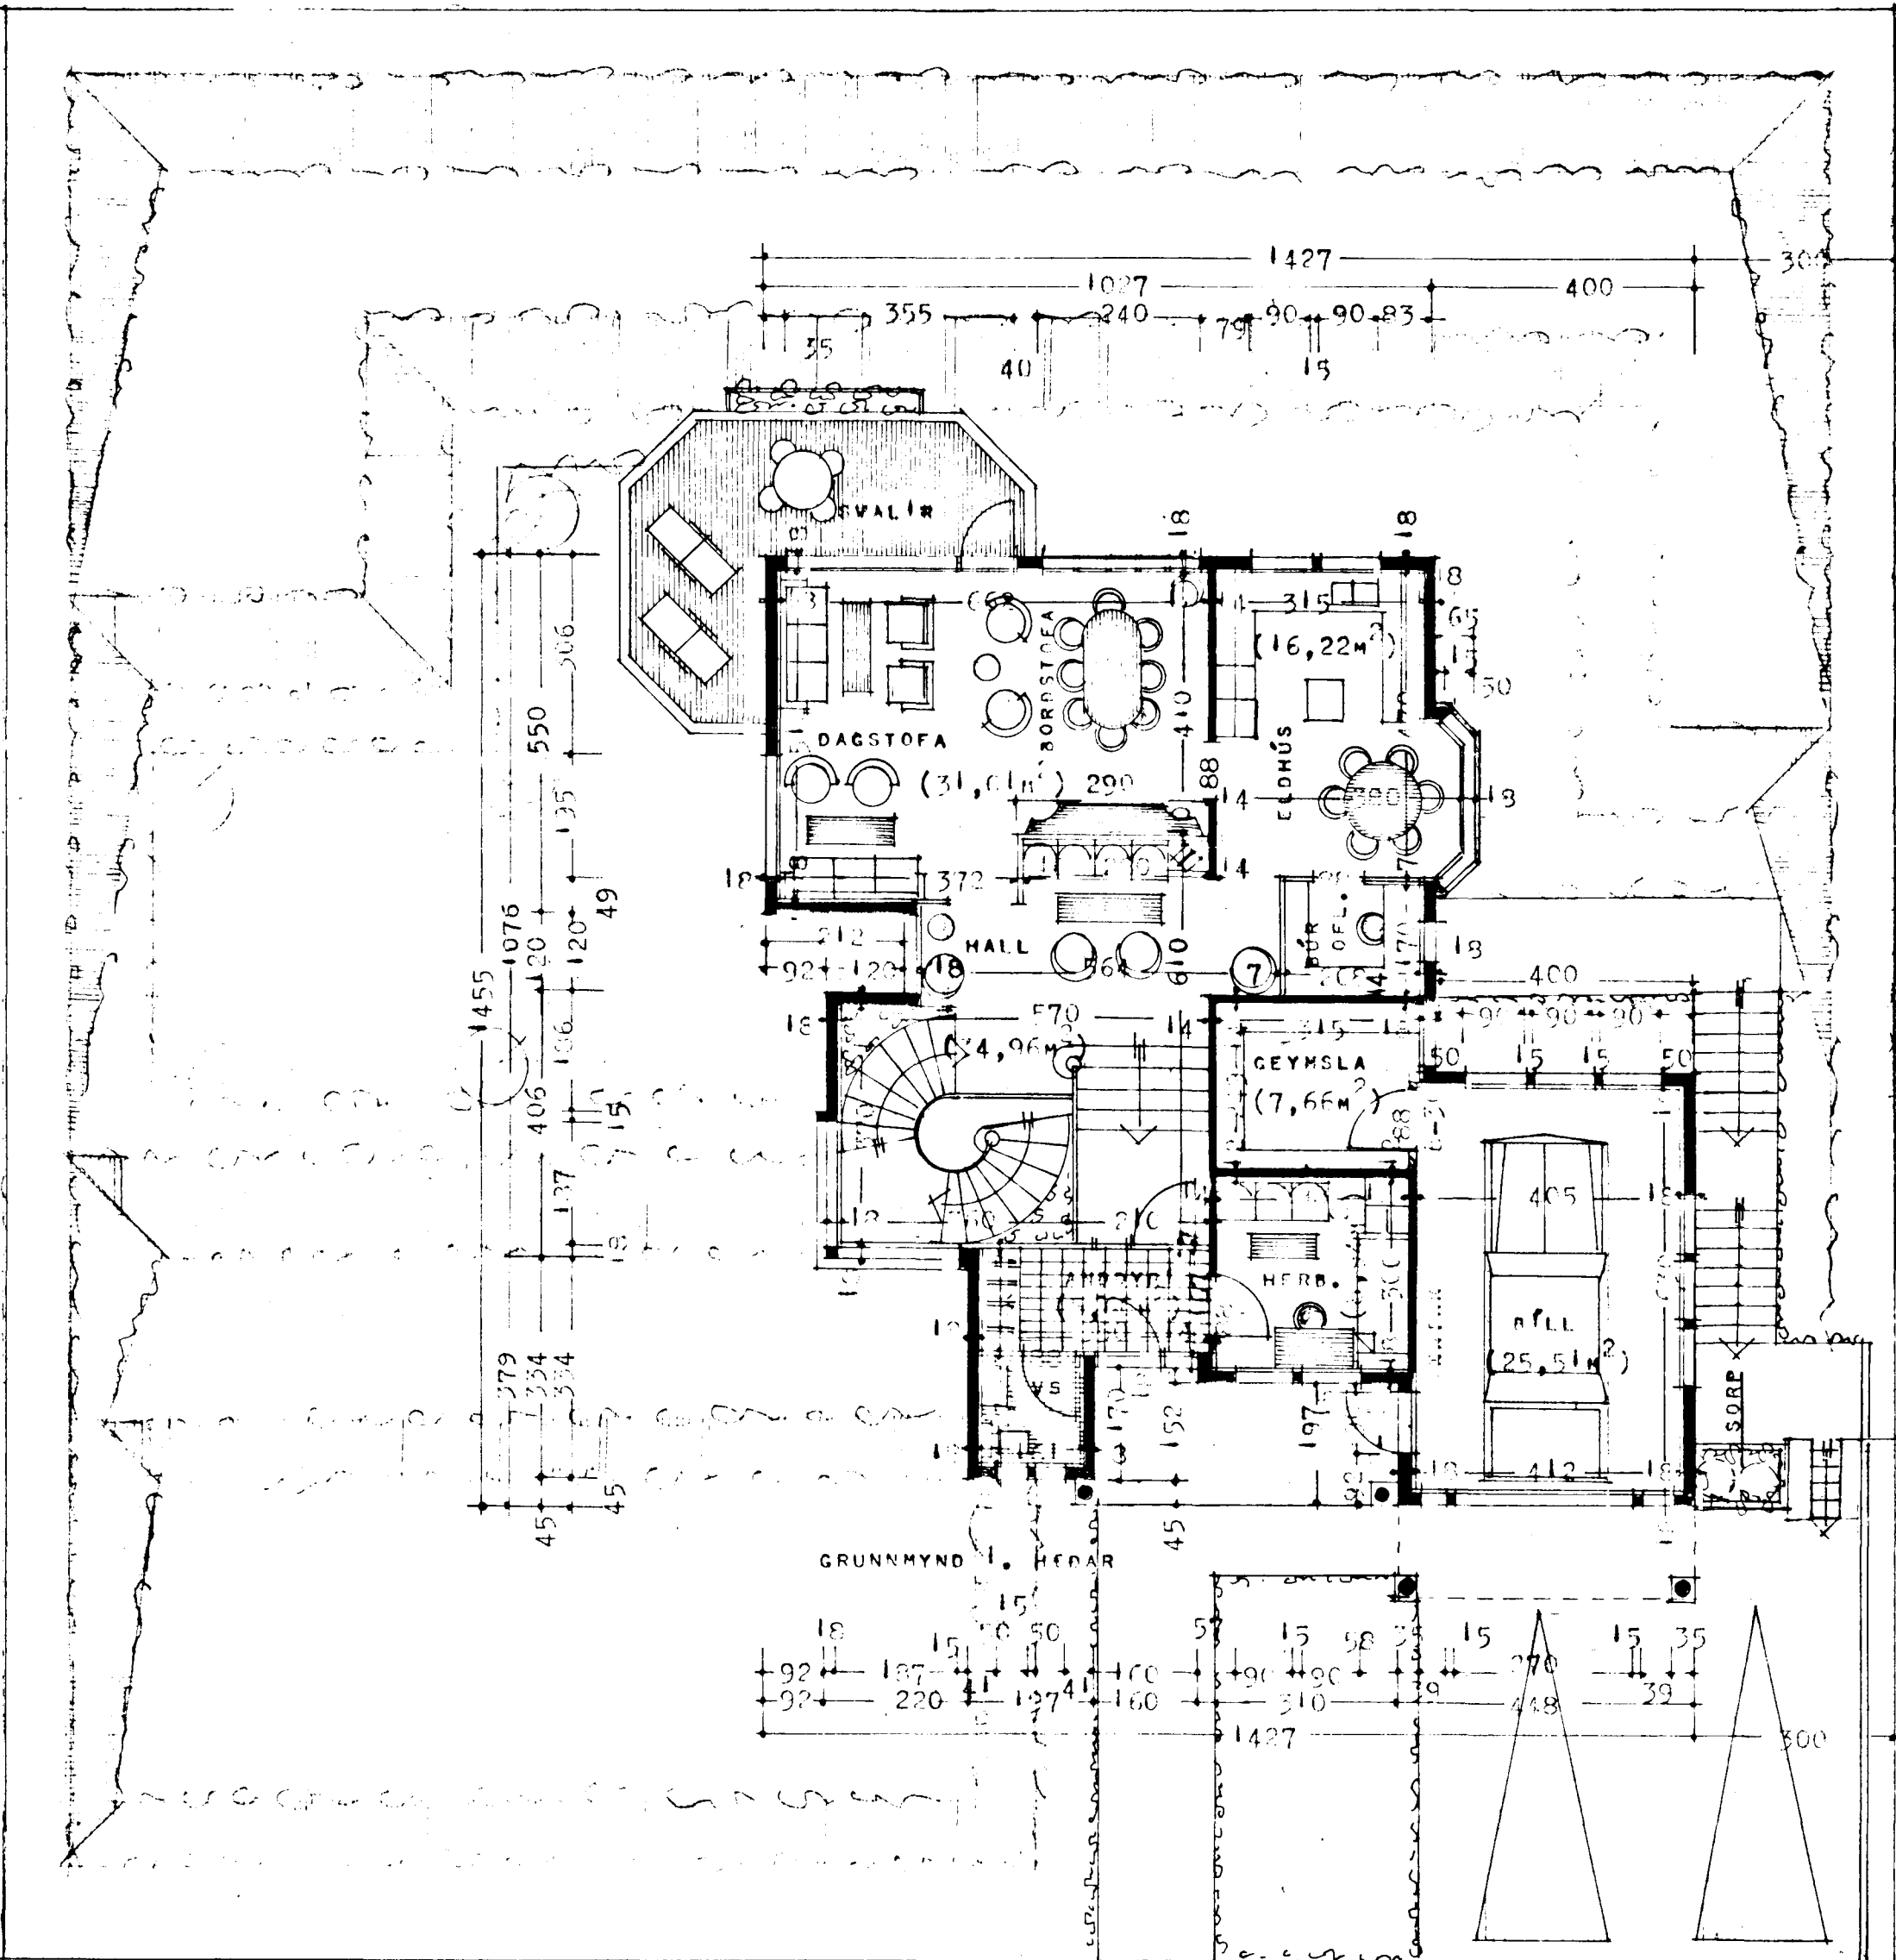

G 25,16

G 25,41

AFSTÖÐUMYND M 1:500

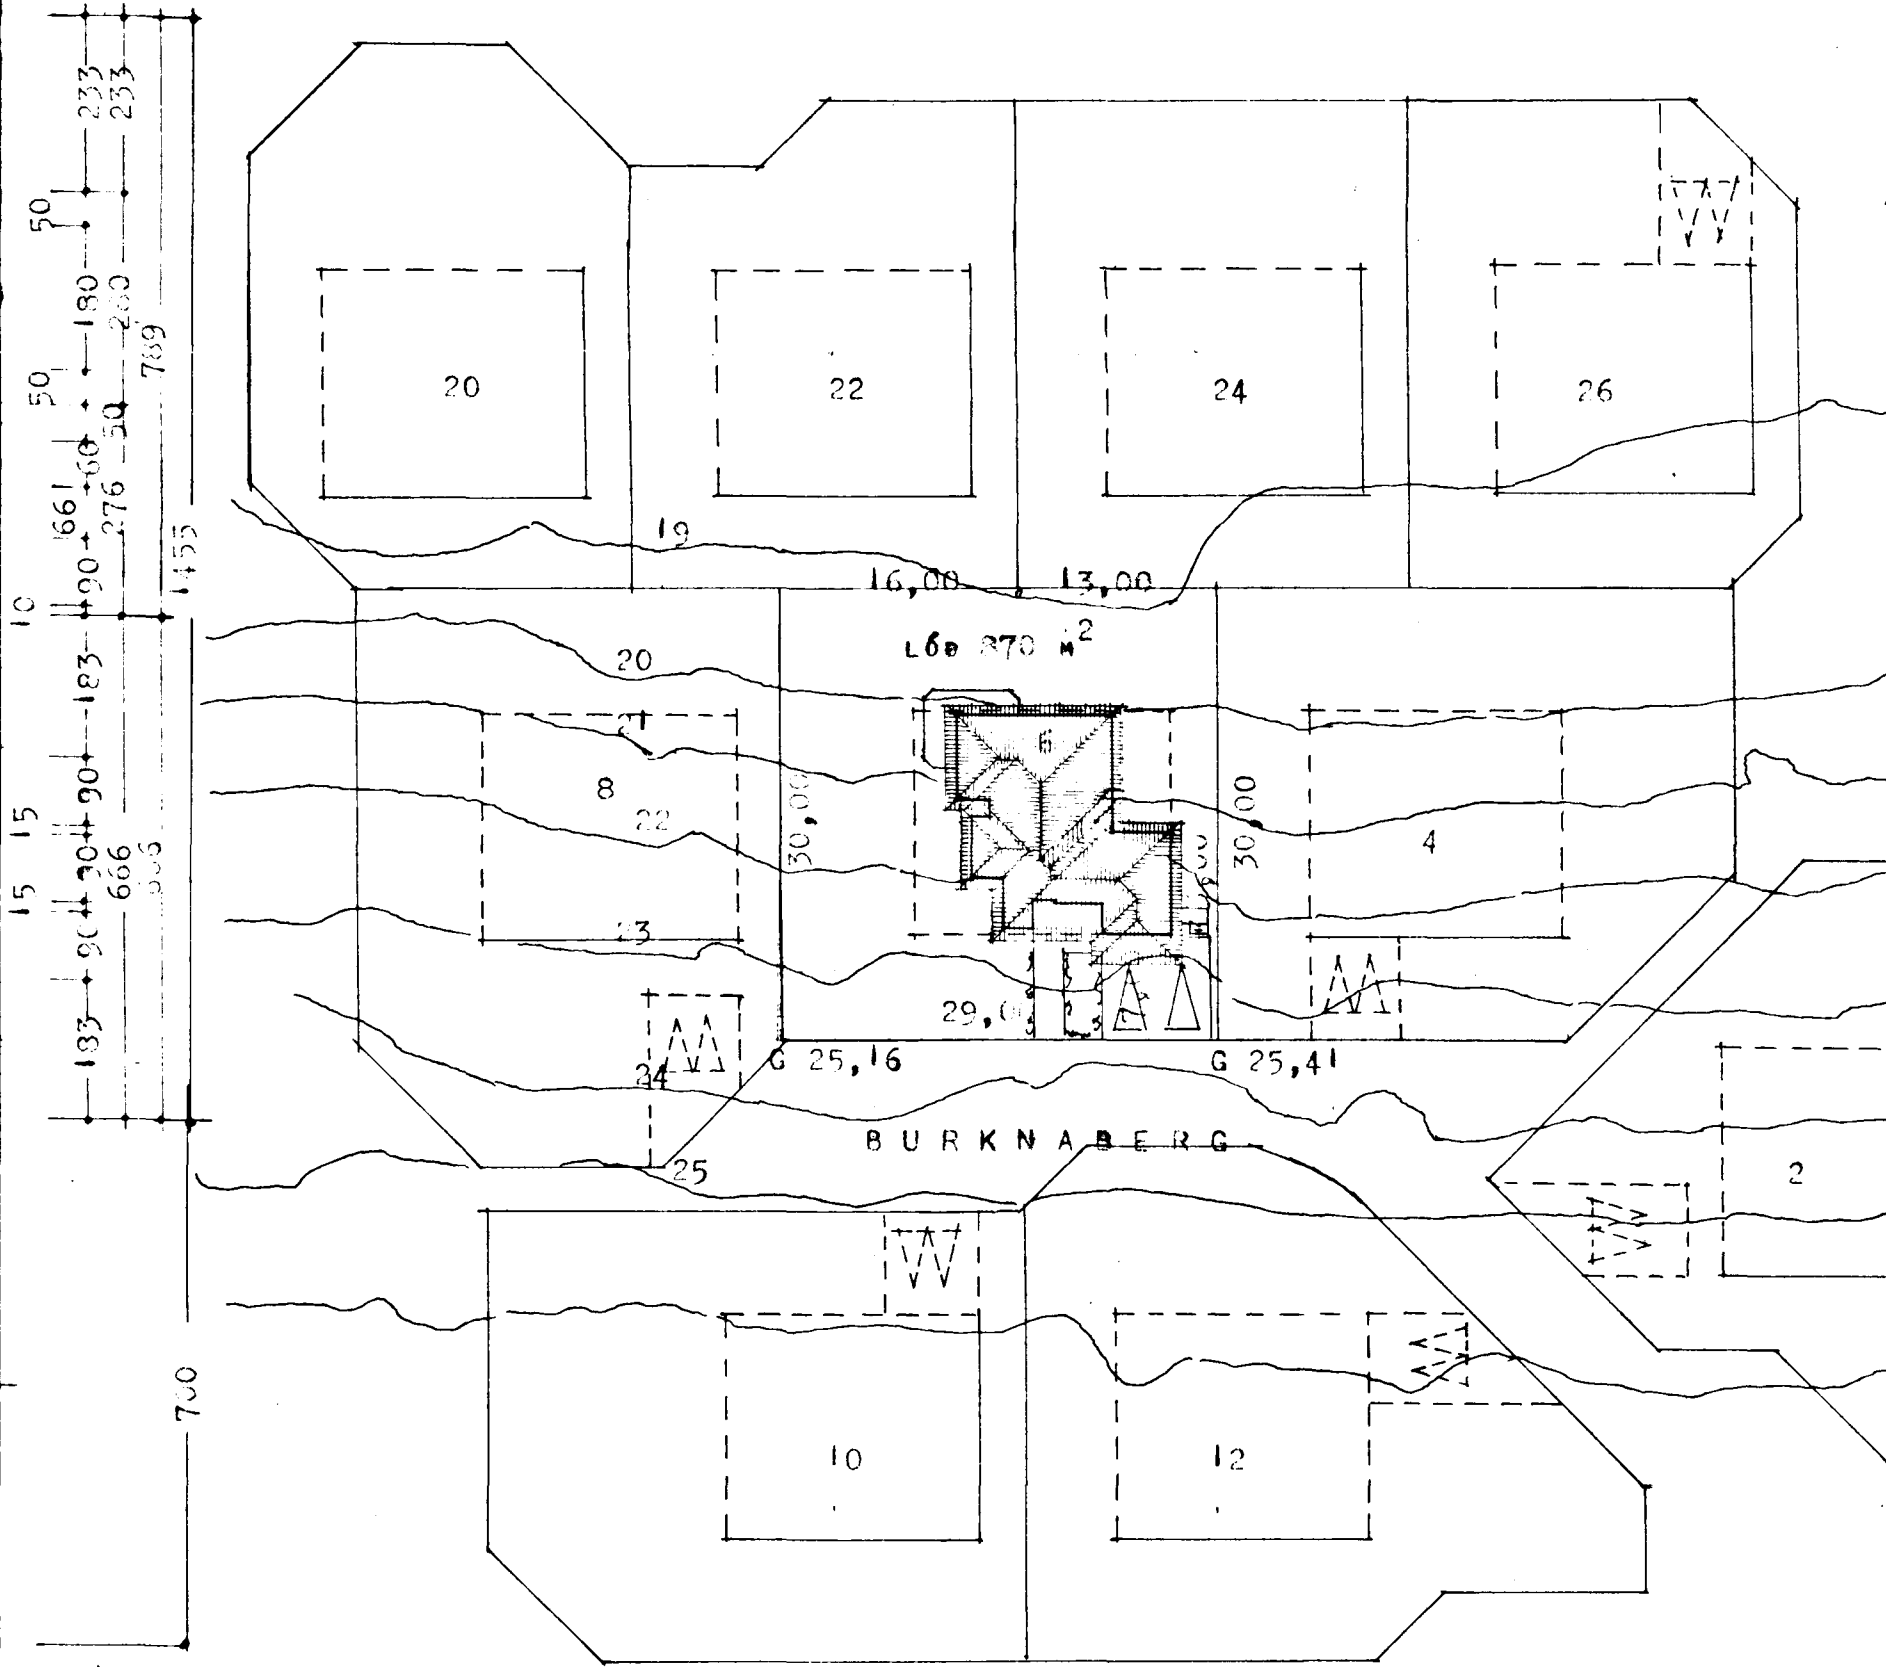

REYKJAVÍK 1 OKTÓBER 1988

Thórunn Þorsteinsson