



SNID C T01 Mkv. 1:50


Sérmynd 9 T03 Mkv. 1:10

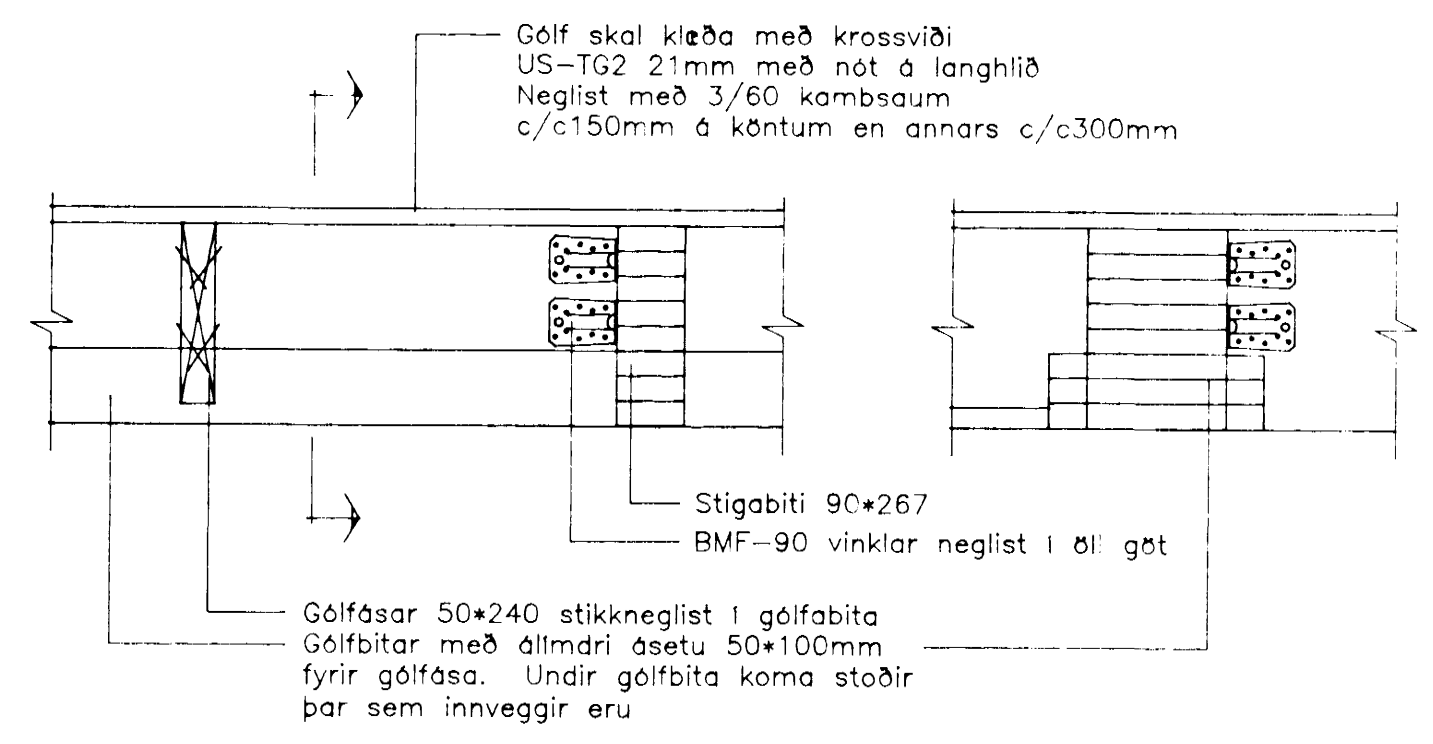


Sérmynd 10 T03 Mkv. 1:10

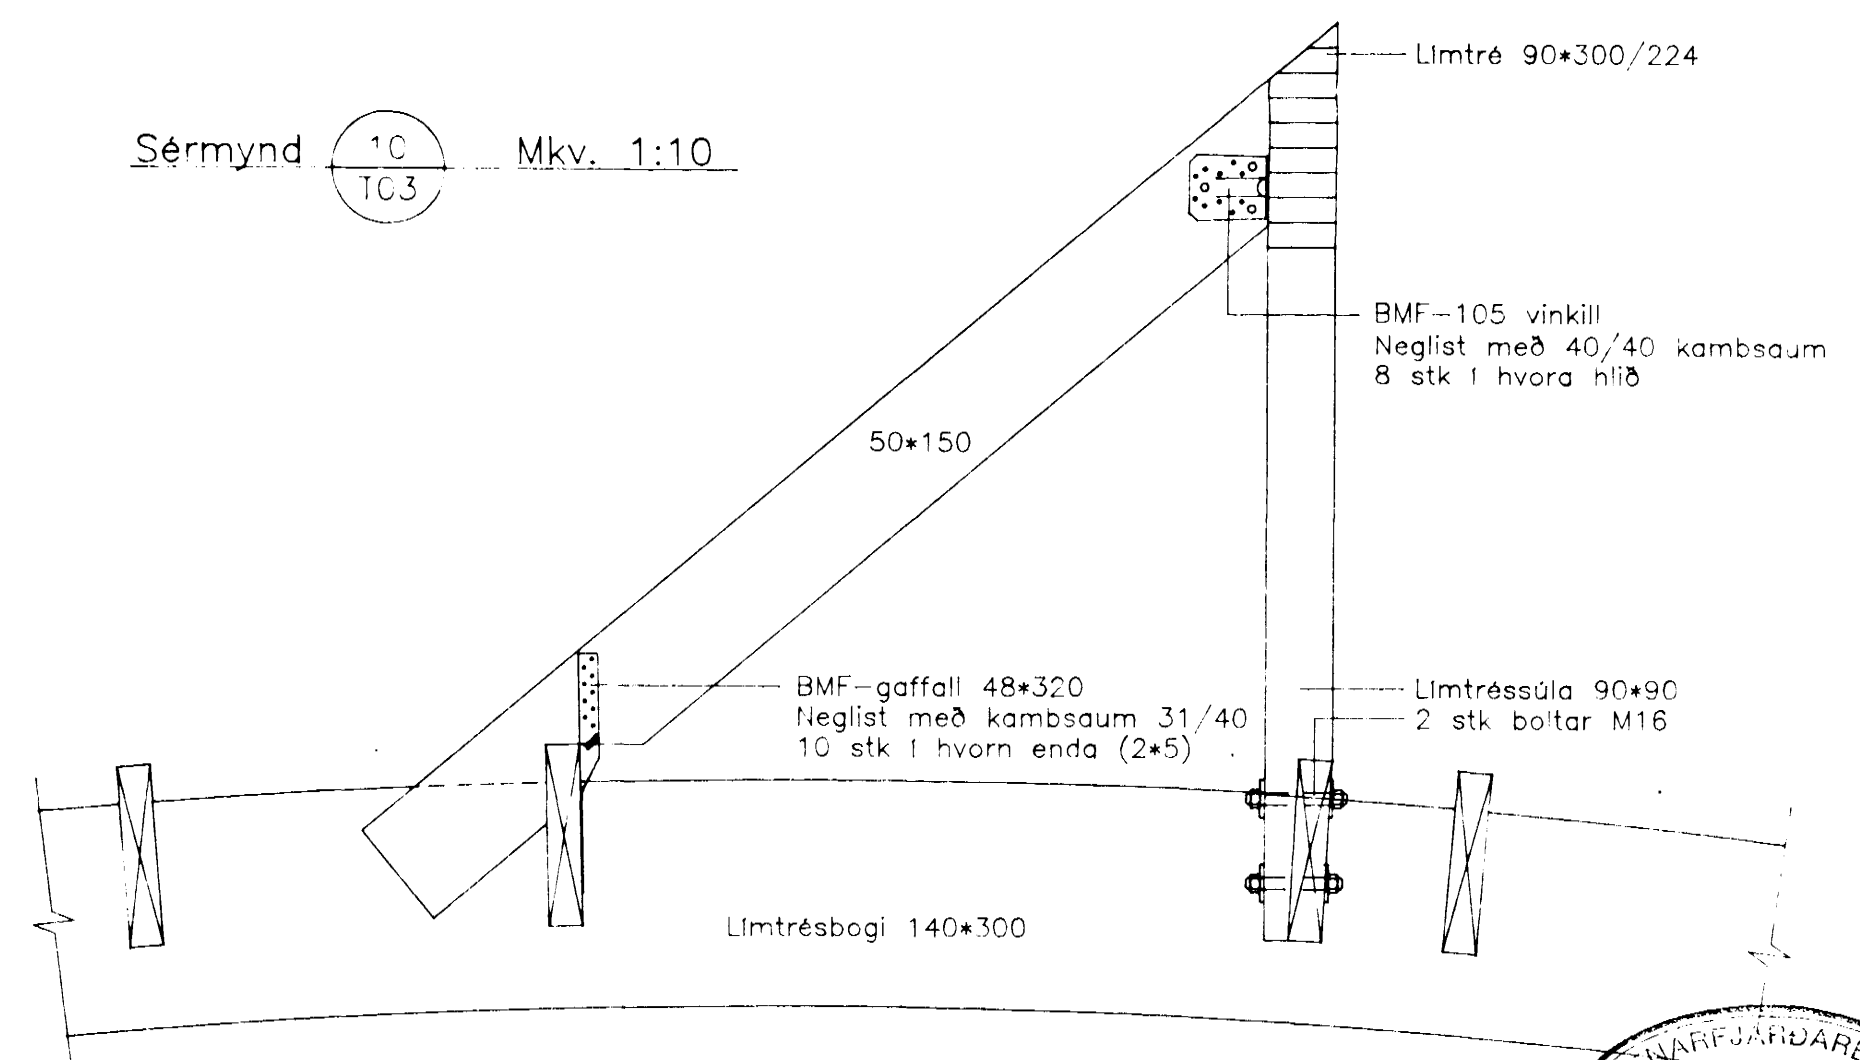

Sérmynd 7 T03 Mkv. 1:10

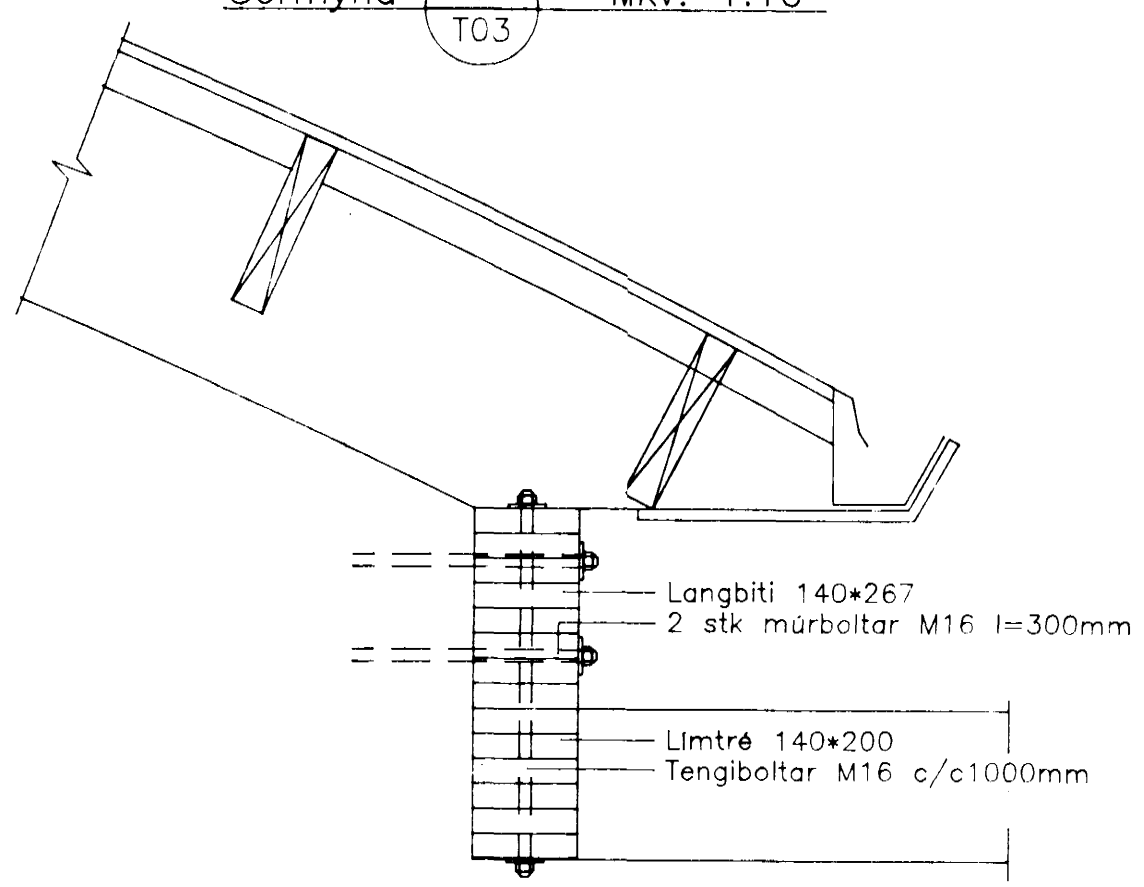


Sérmynd 8 T03 Mkv. 1:10

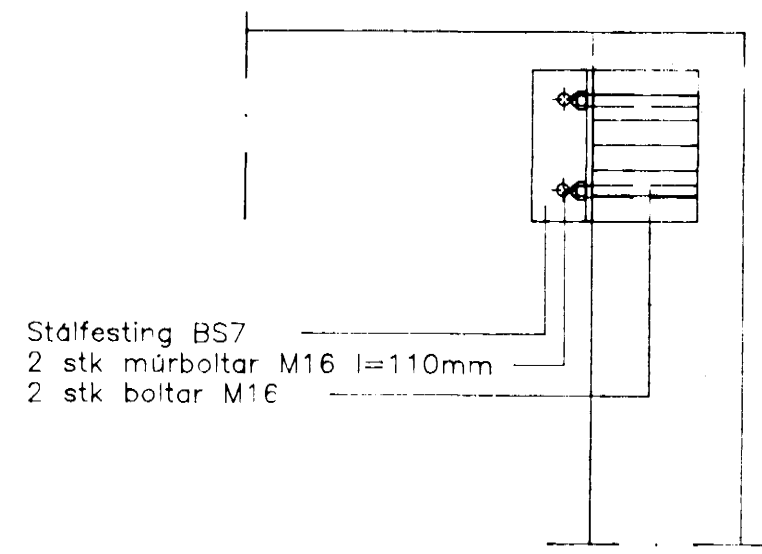

02 JUL 1992

HAFNARFIRÐI
 BYGGINGAÐRIFUNN

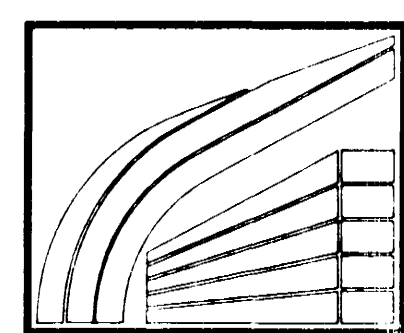

LÍMTRÉ HF. FLÚÐUM S 98-66750
 REYKJAVÍK S 91-687202

BURKNABERG 8, HAFNARFIRÐI

SNID C

TEIKN	IH	92.06.11
RFIKN	BI	VFRK
YFIRF	BLAF	
MKV	:50	T03

Bygging	Dags	Skýring	B.
---------	------	---------	----