




SNID A Mkv. 1:50
T01

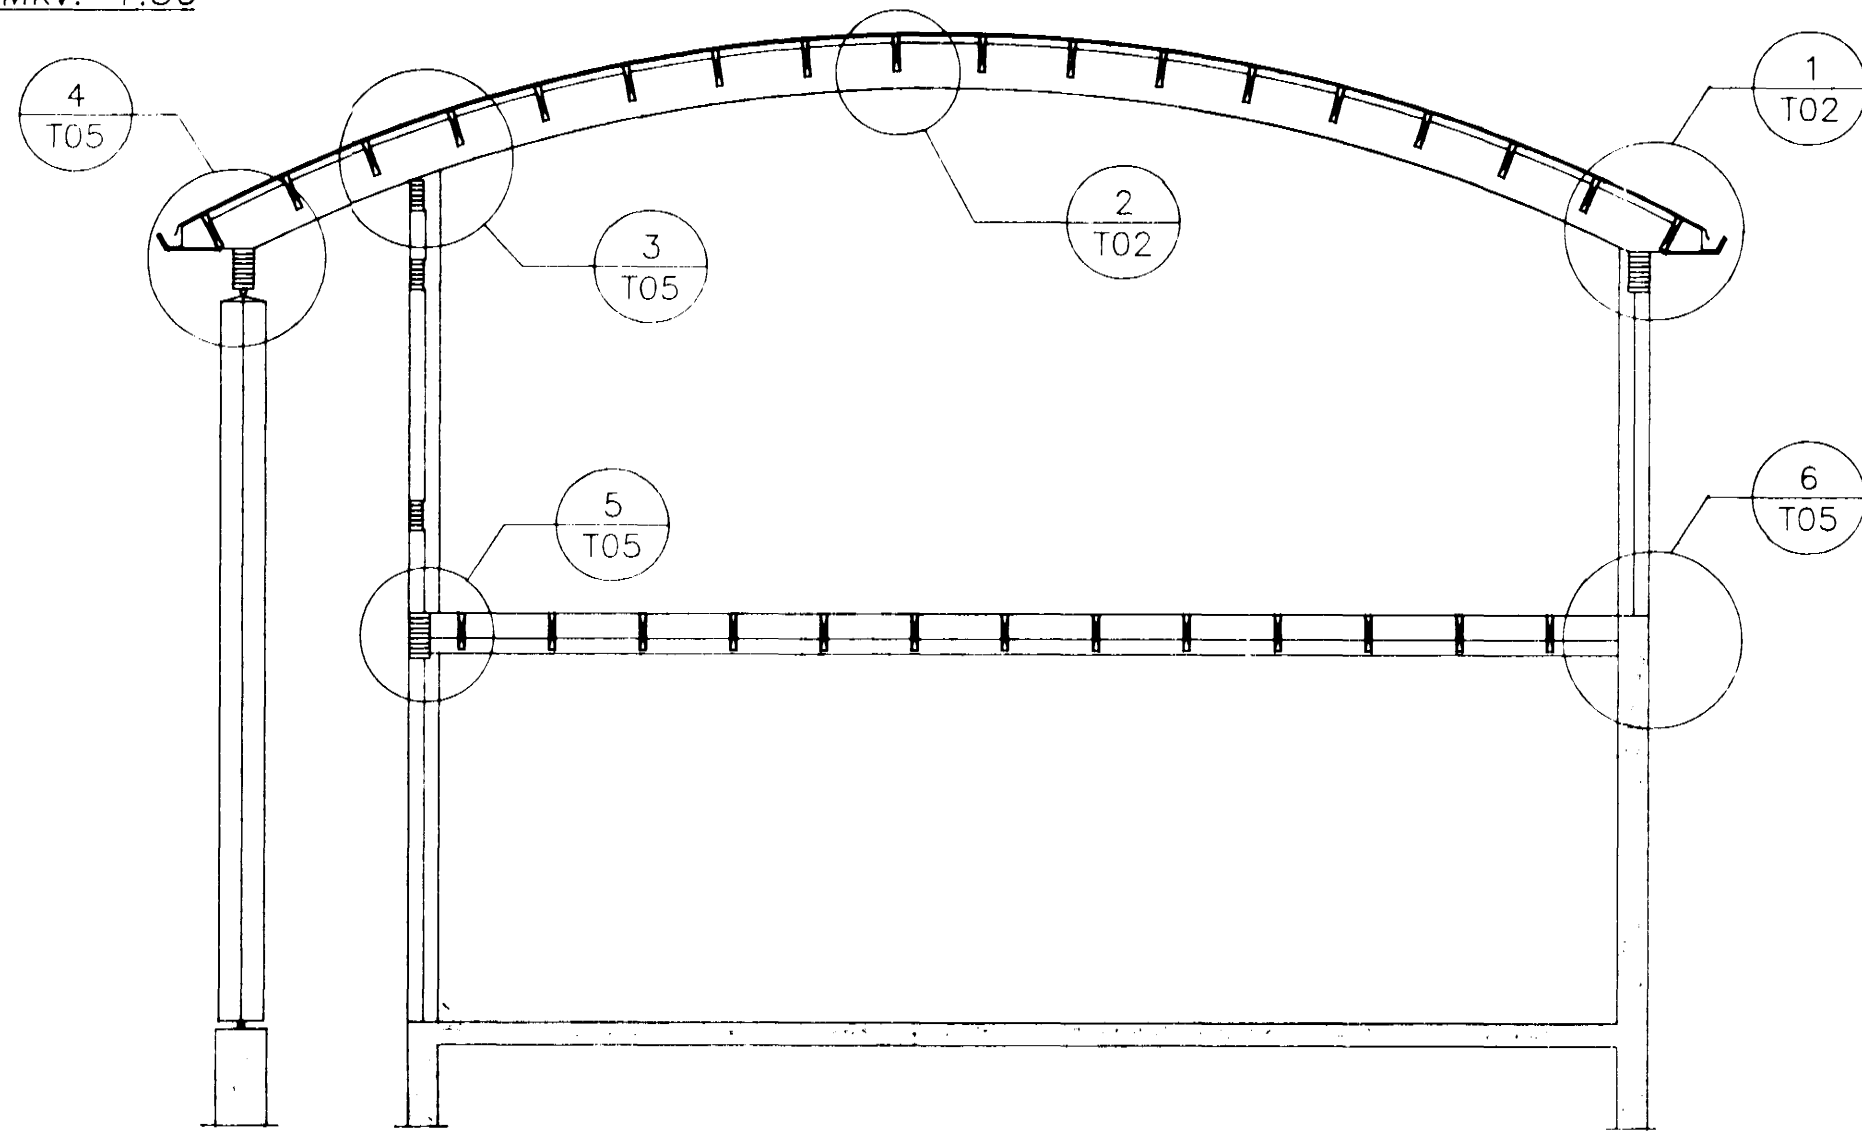


SNID B Mkv. 1:50
T01

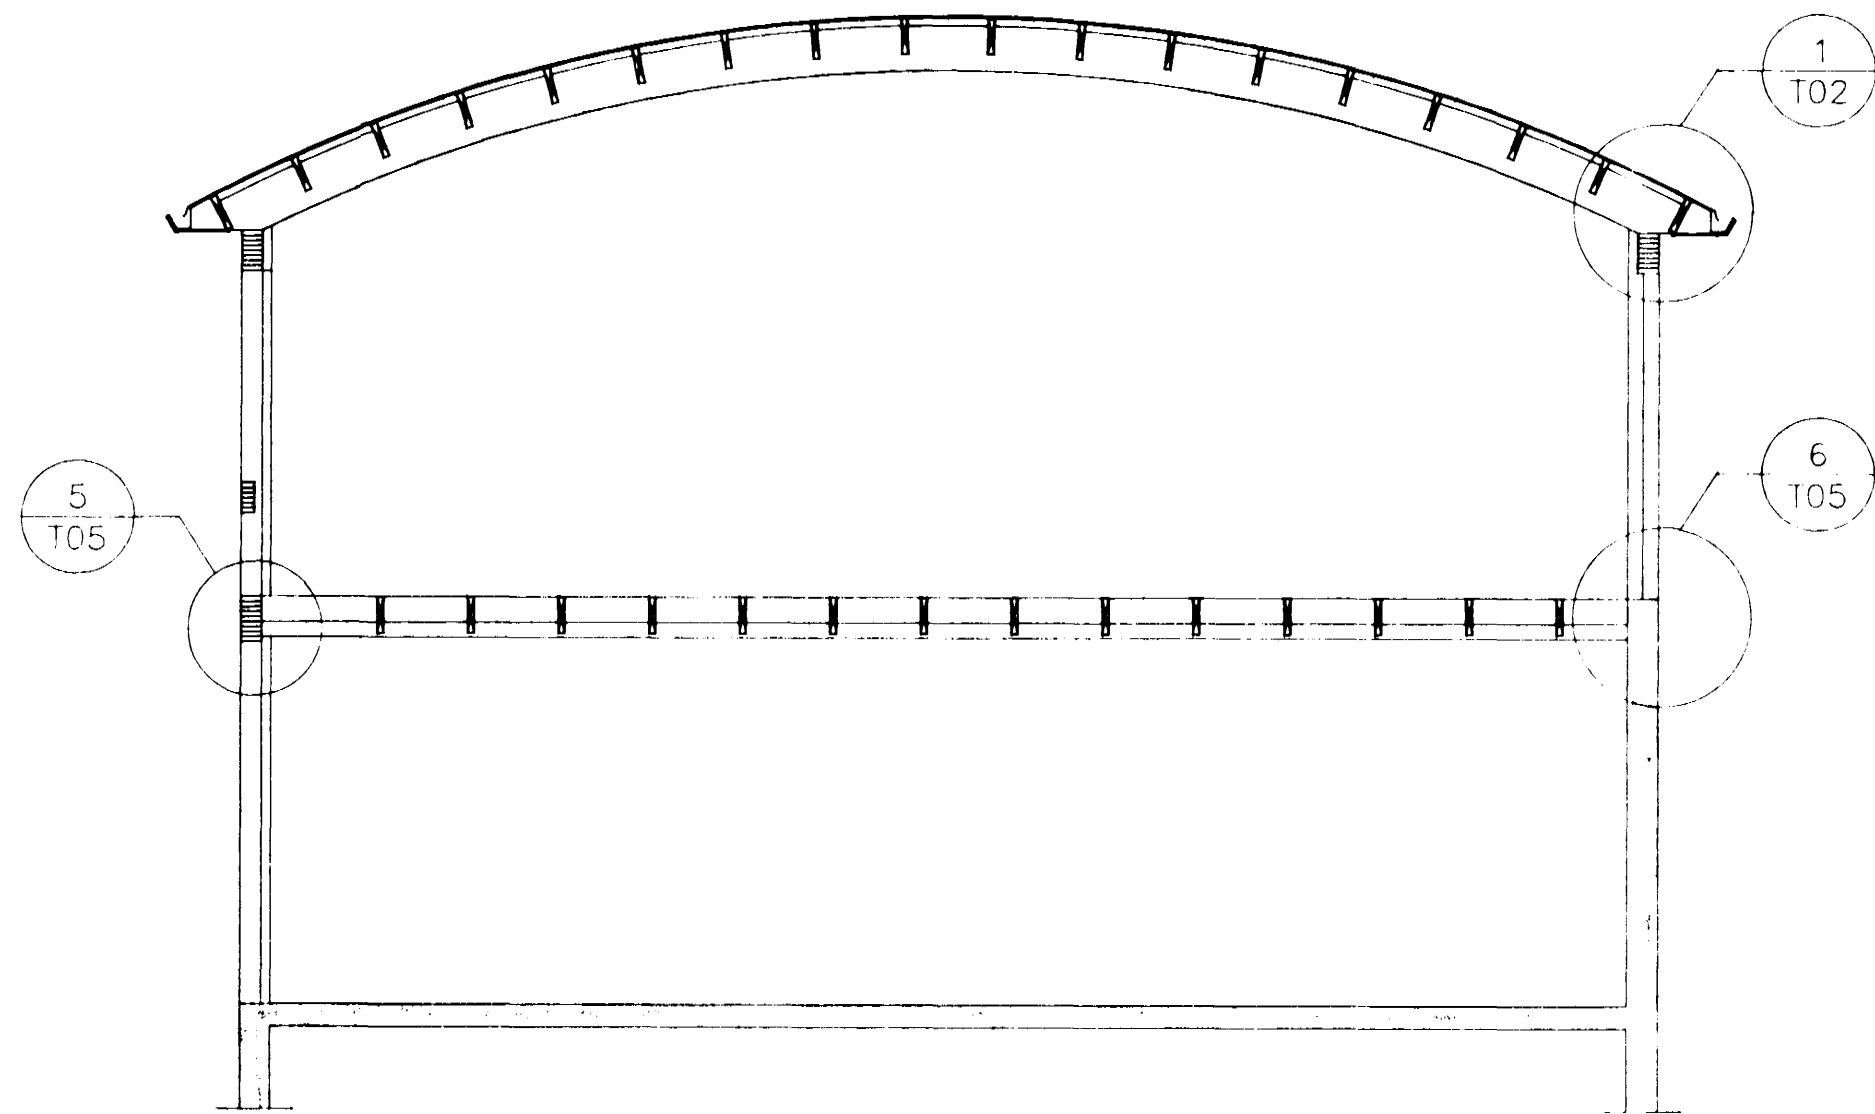


Sérmynd 1 Mkv. 1:10
T02

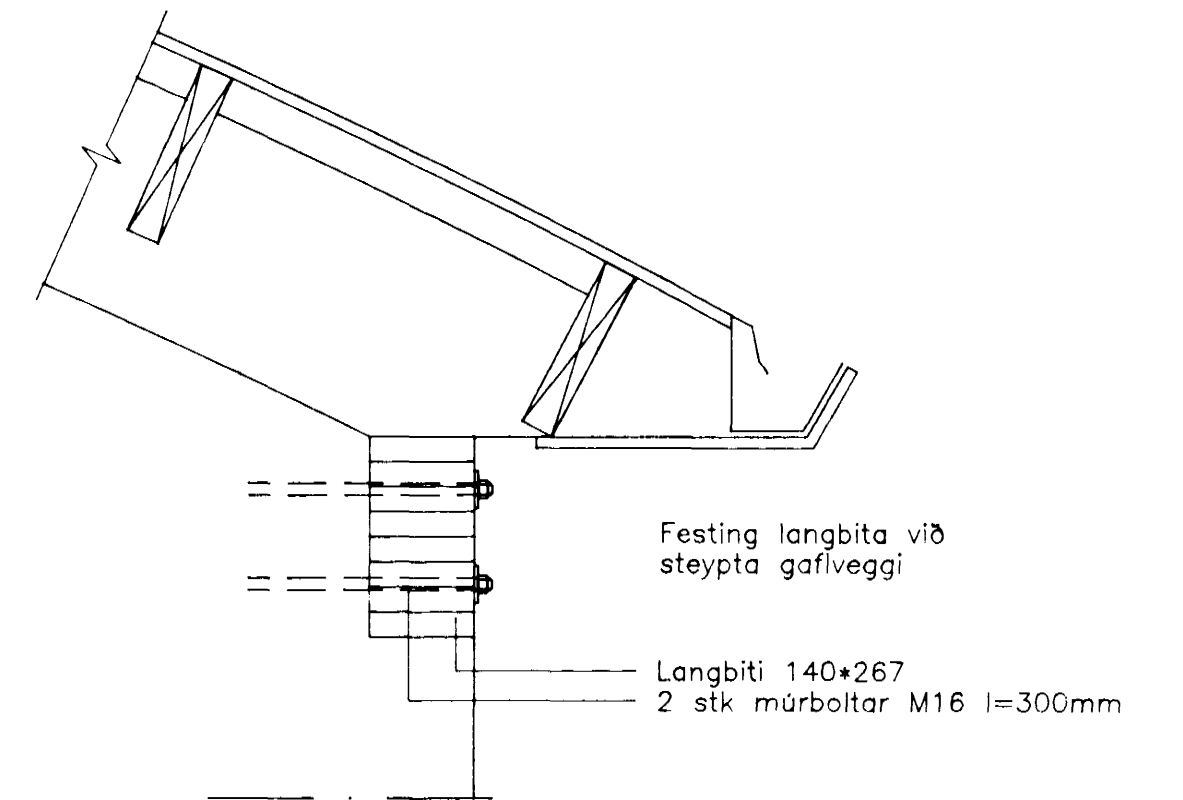


Sérmynd 2 Mkv. 1:10
T02

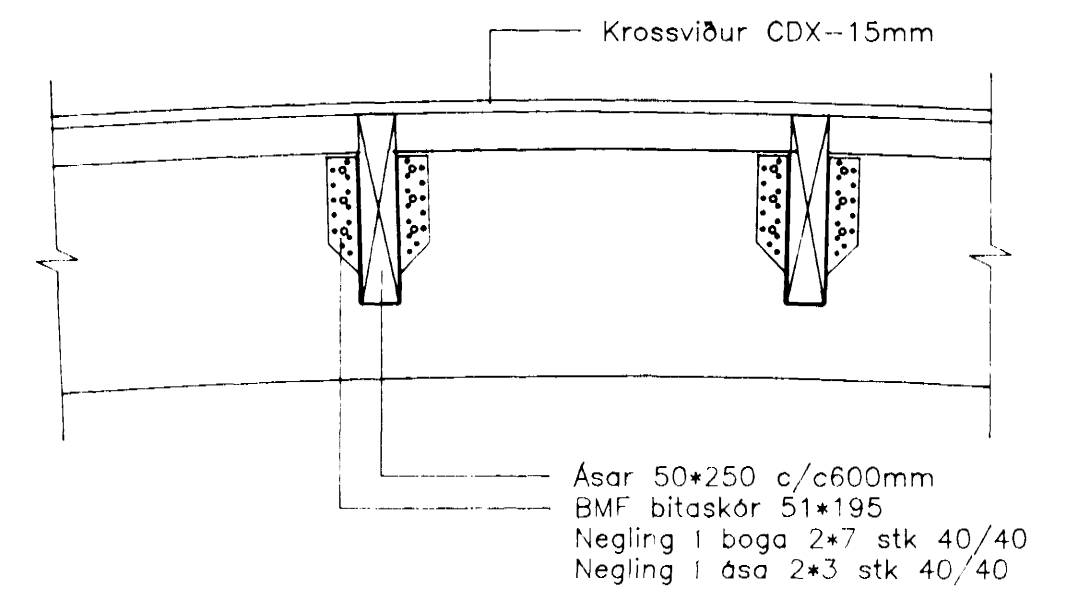

02 JUL 1992

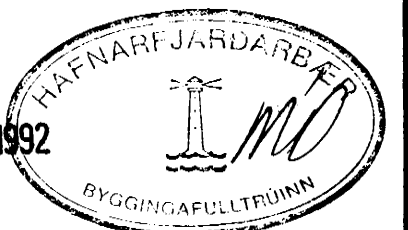

BURK-T02.DWG

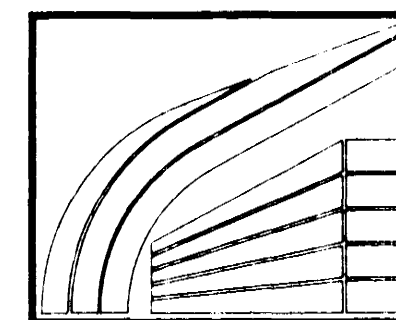

LÍMTRÉ HF. FLÚÐUM S: 98-66750
REYKJAVÍK S: 91-687202

BURKNABERG 8, HAFNARFIRÐI

SNID A OG B

TEIKN	IH	DAGS	92.06.11
REIKN		VERK	
YFIRF		BLAD	T02
MKV	:50		

Breyting	Dagur	Skýring	Br.