

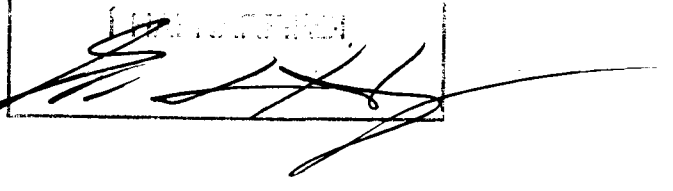


Dargur 12/12 91  
 HAFNARFIRÐI  
 SIGURÐUR HALLGRÍMSSON  

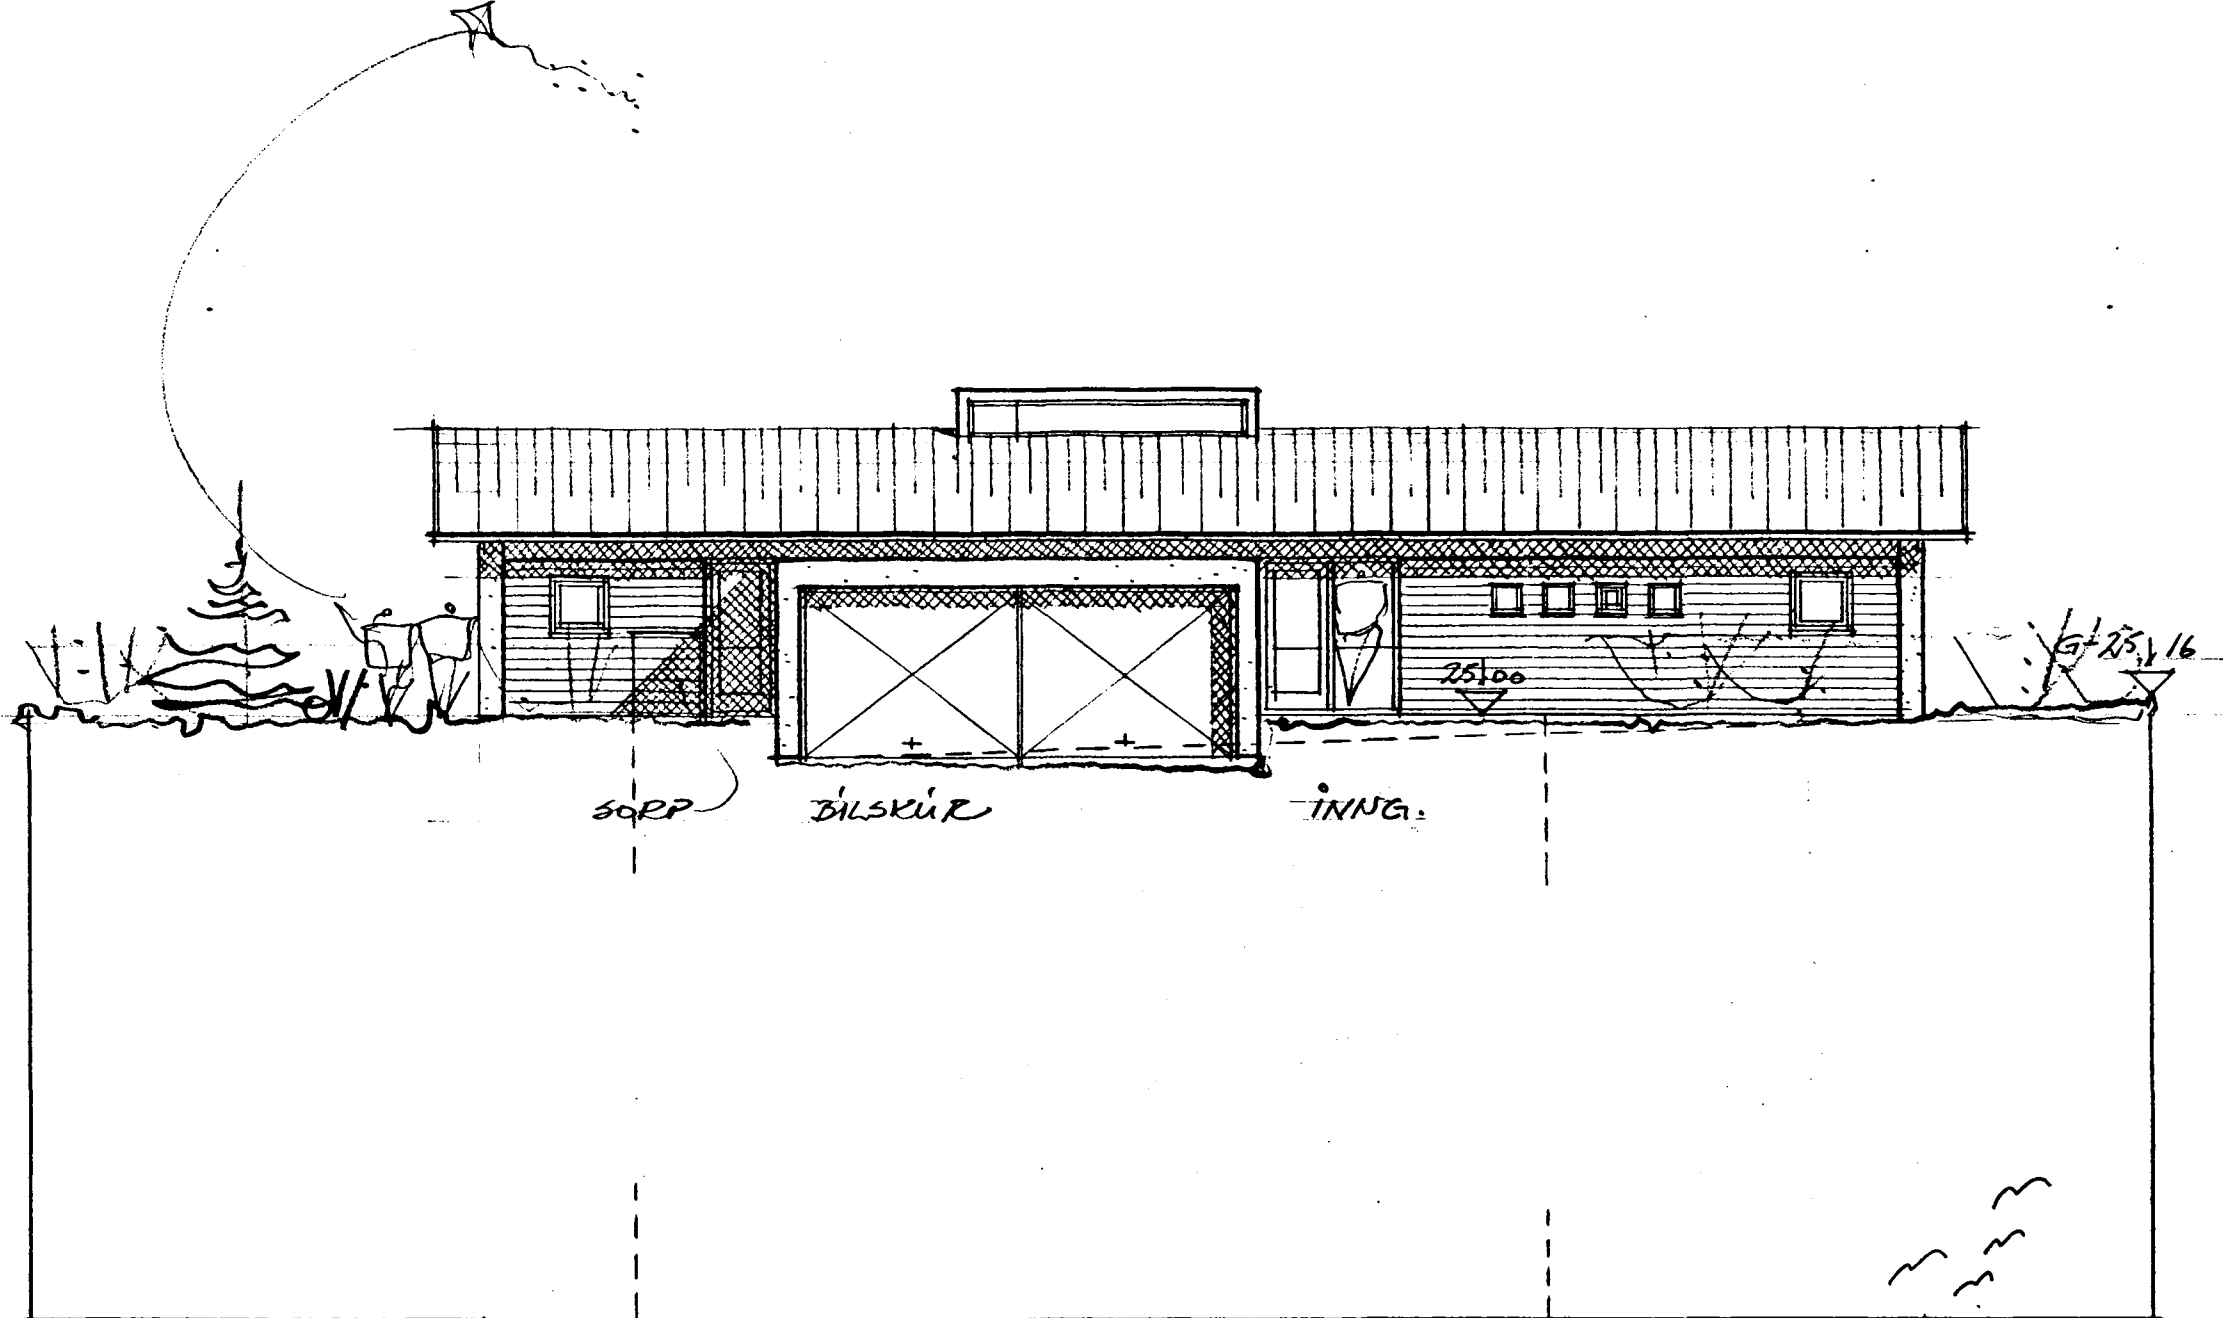


ÚTLIT NORÐUR.

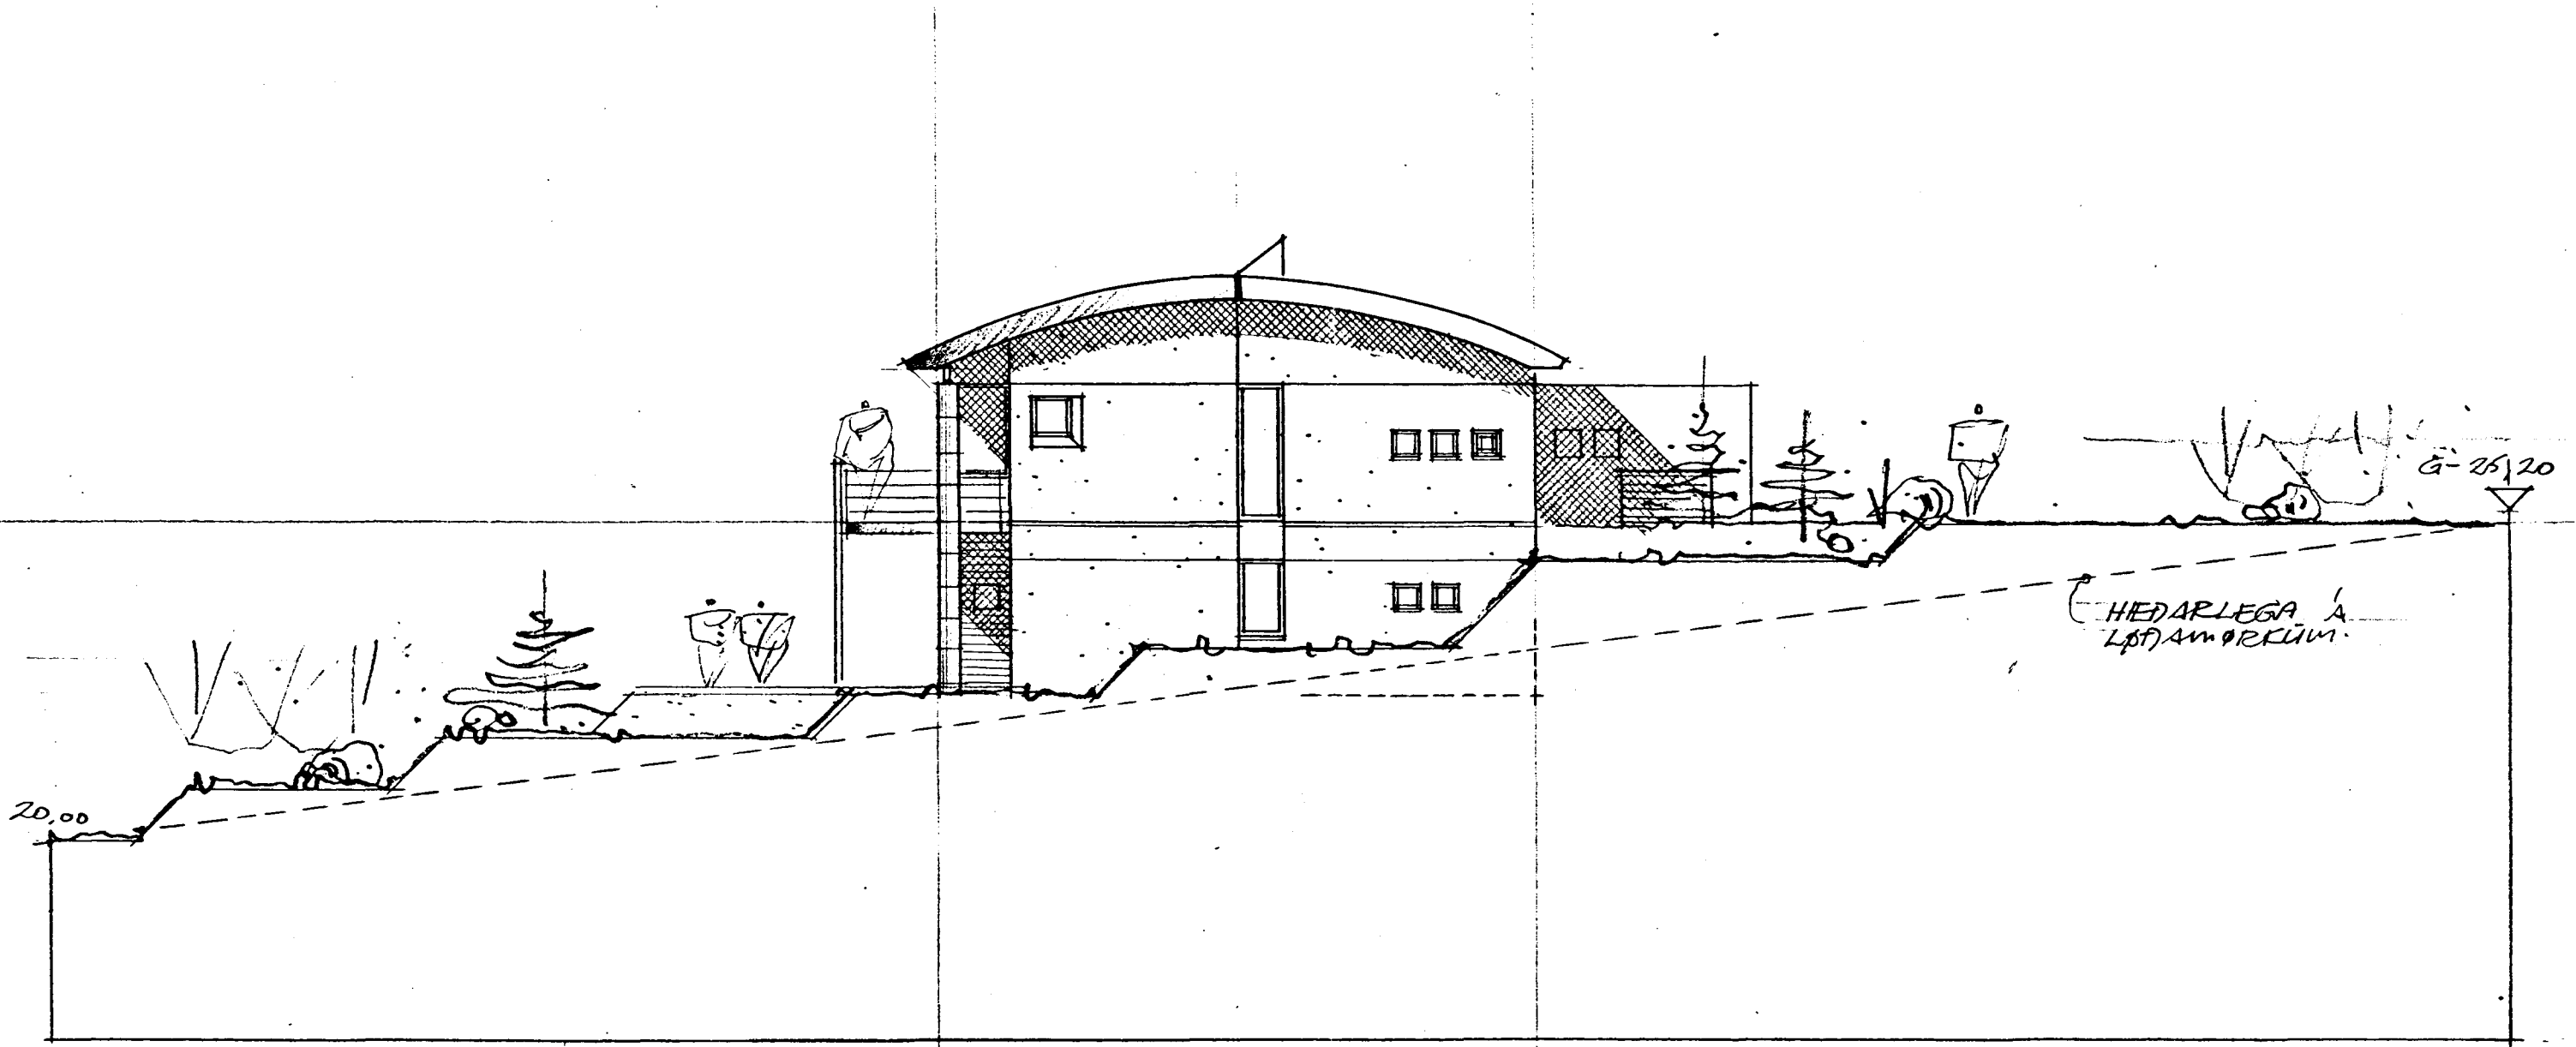

ÚTLIT AUSTUR.

BLIRKNABERG 8, HAFNARFIRÐI

ÚTLIT NORÐUR OG AUSTUR  
 MÆLIKJ. 1:100, DES. '91

Sig. Hallgrímsson  
 SIGURÐUR HALLGRÍMSSON  
 KJARRMÓTAR 7,

ARKITEKT F.A.I.  
 S: 65 77 02