




KP

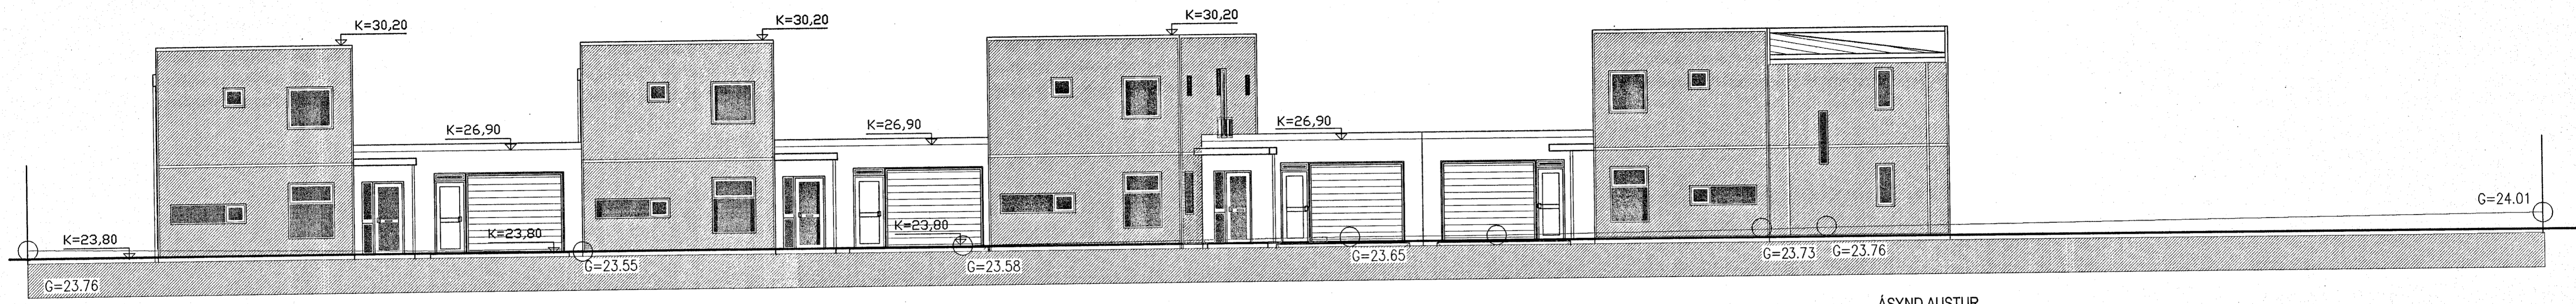


ÁSYND AUSTUR
1:100

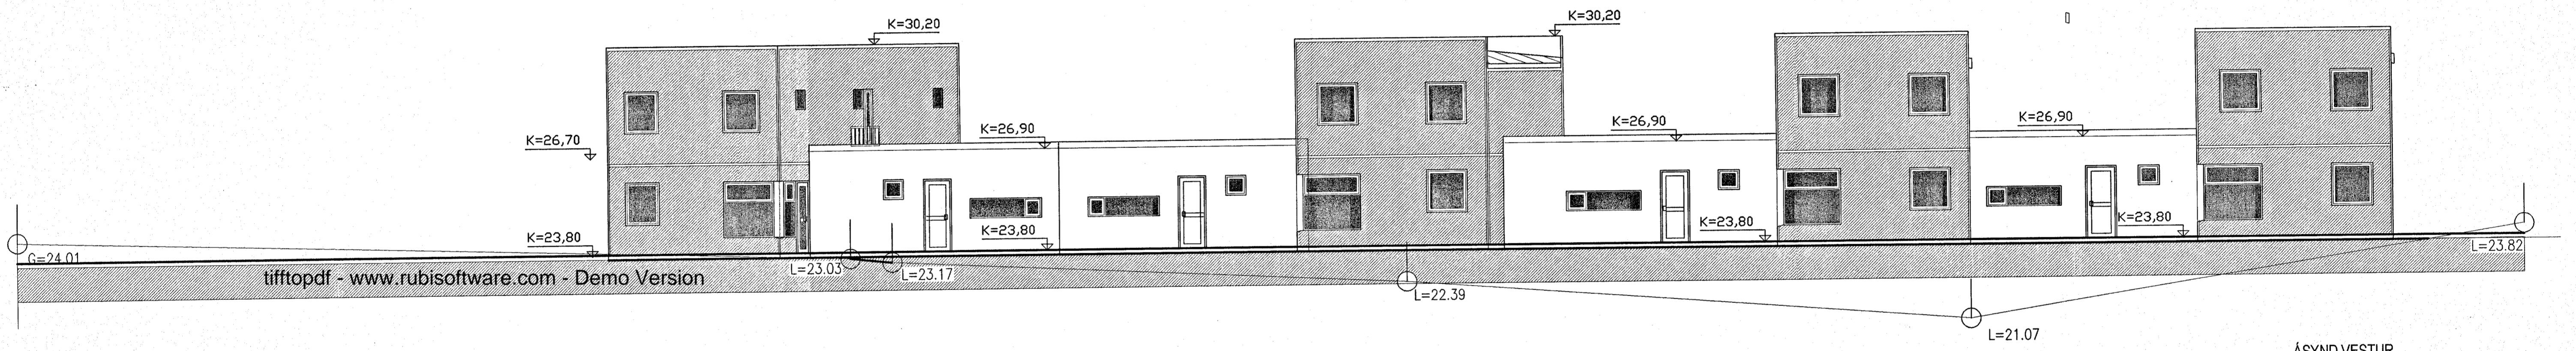

ÁSYND VESTUR
1:100

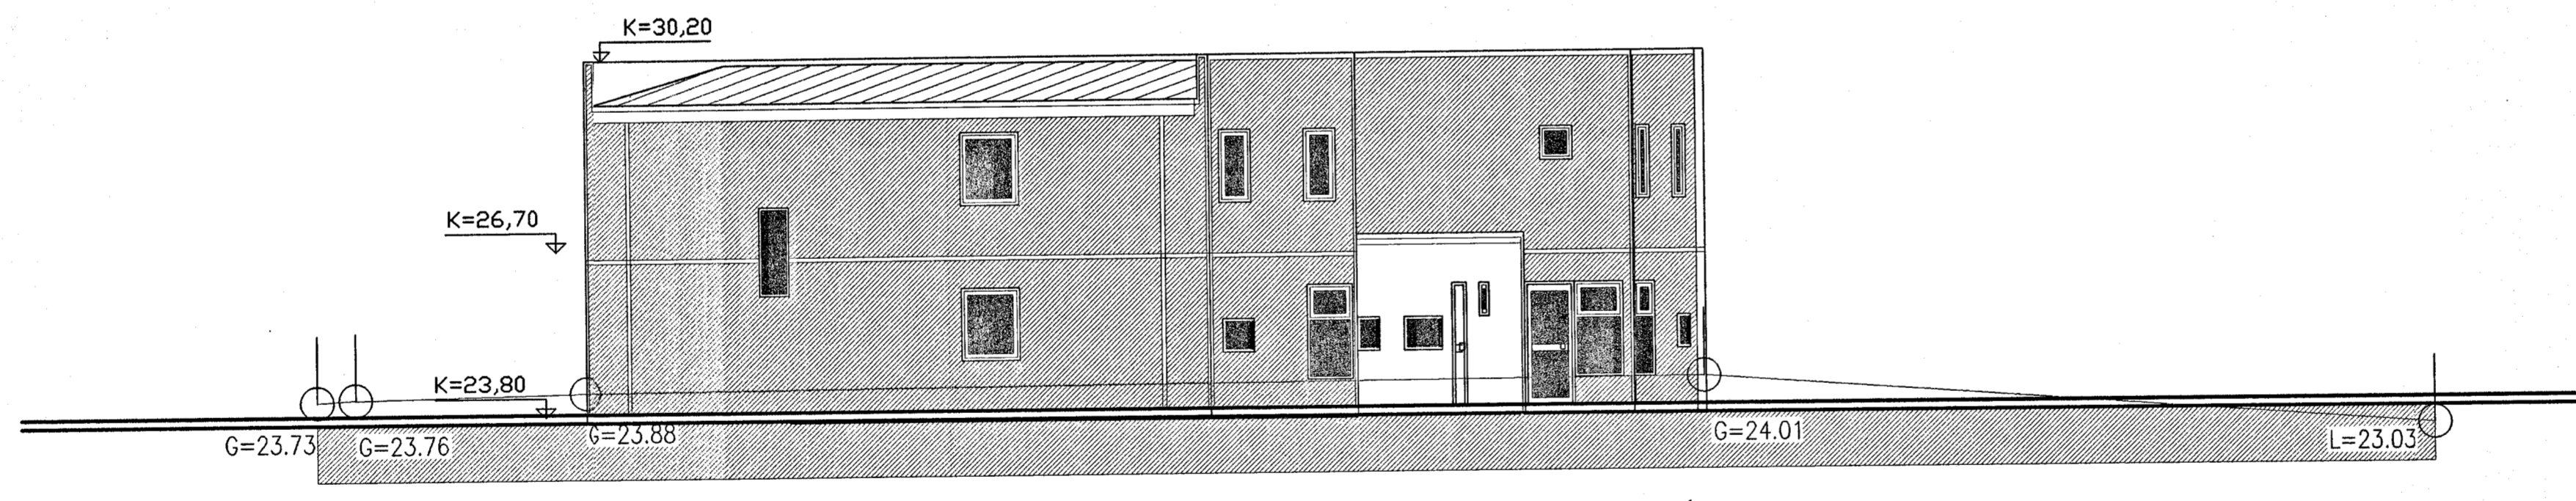

ÁSYND SUÐUR
1:100

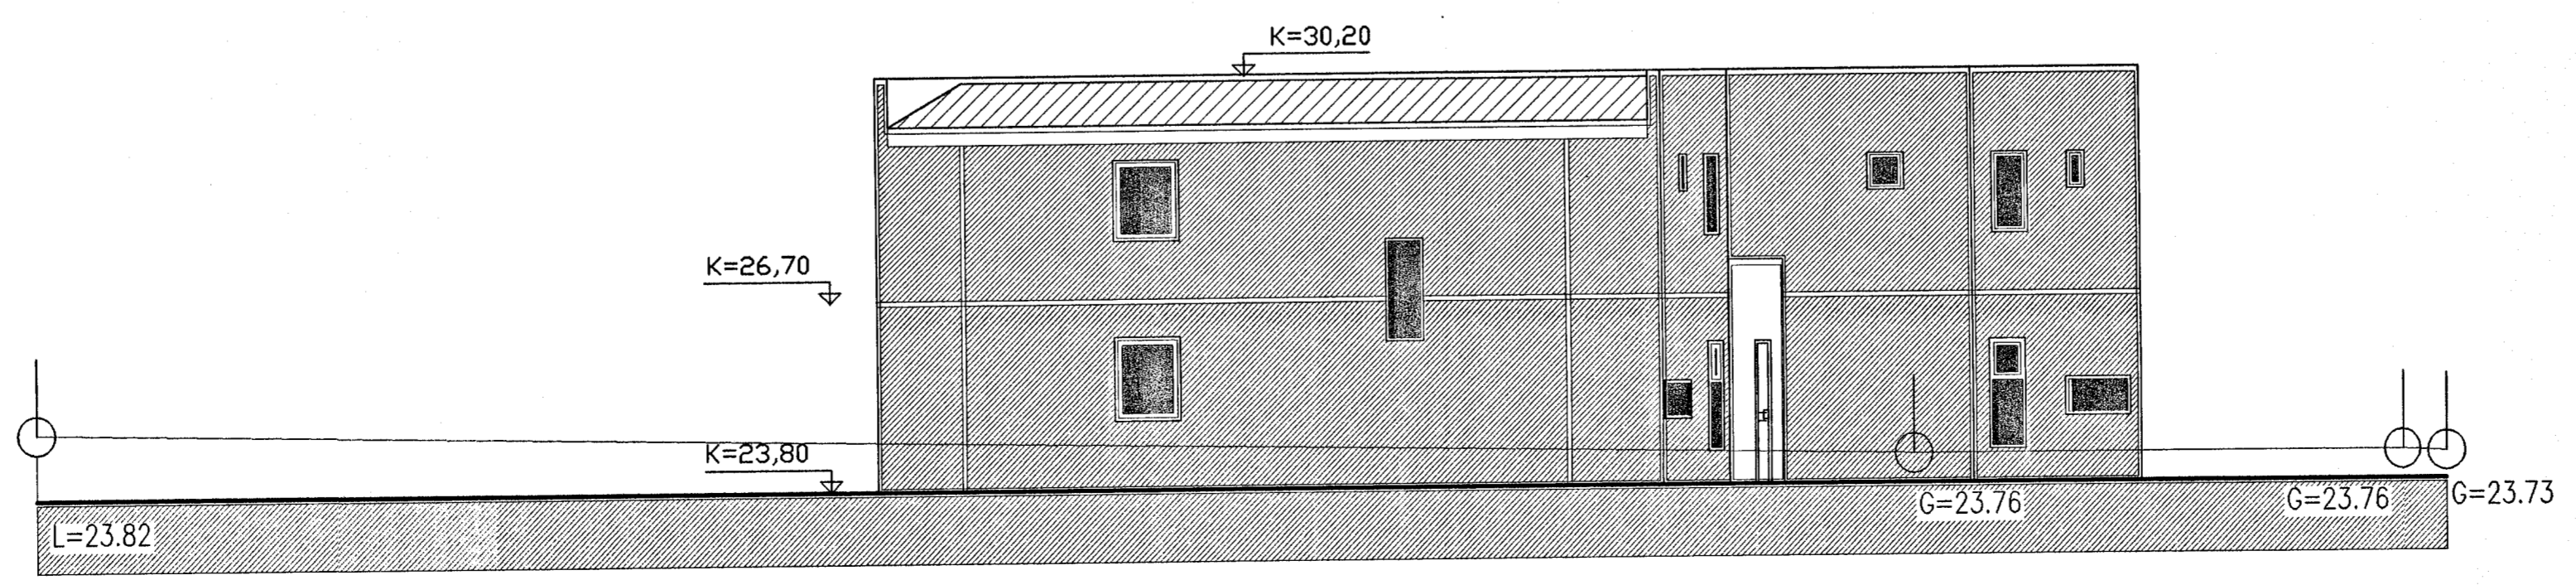

ÁSYND NORDUR
1:100

BREYTINGAR			
NR.	DAGS	BREYTING	SP.

BYGGINGAFRÆÐINGUR
JÓN M. HALLDÓRSSON
VESTURBERG 70 SÍMI: 557-5282
111 REYKJAVÍK SÍMI: 897-3860
KT. 091162-3509 NETF: JMH@SIMNET.IS

SAMÞYKKT *Jón M. Halldórsson*
VERK BURKNAVELLIR.10-12-14-16
HAFNARFIRÐI

TEIKNING
ÚTLIT

KVARÐI
1:100=A1, 1:200=A3
10 m-5 m

DAGS 29.01.2004
TEIKNING NR. 10-02
TEIKNAD AF JMH