




SNEIDING A-A
1:100

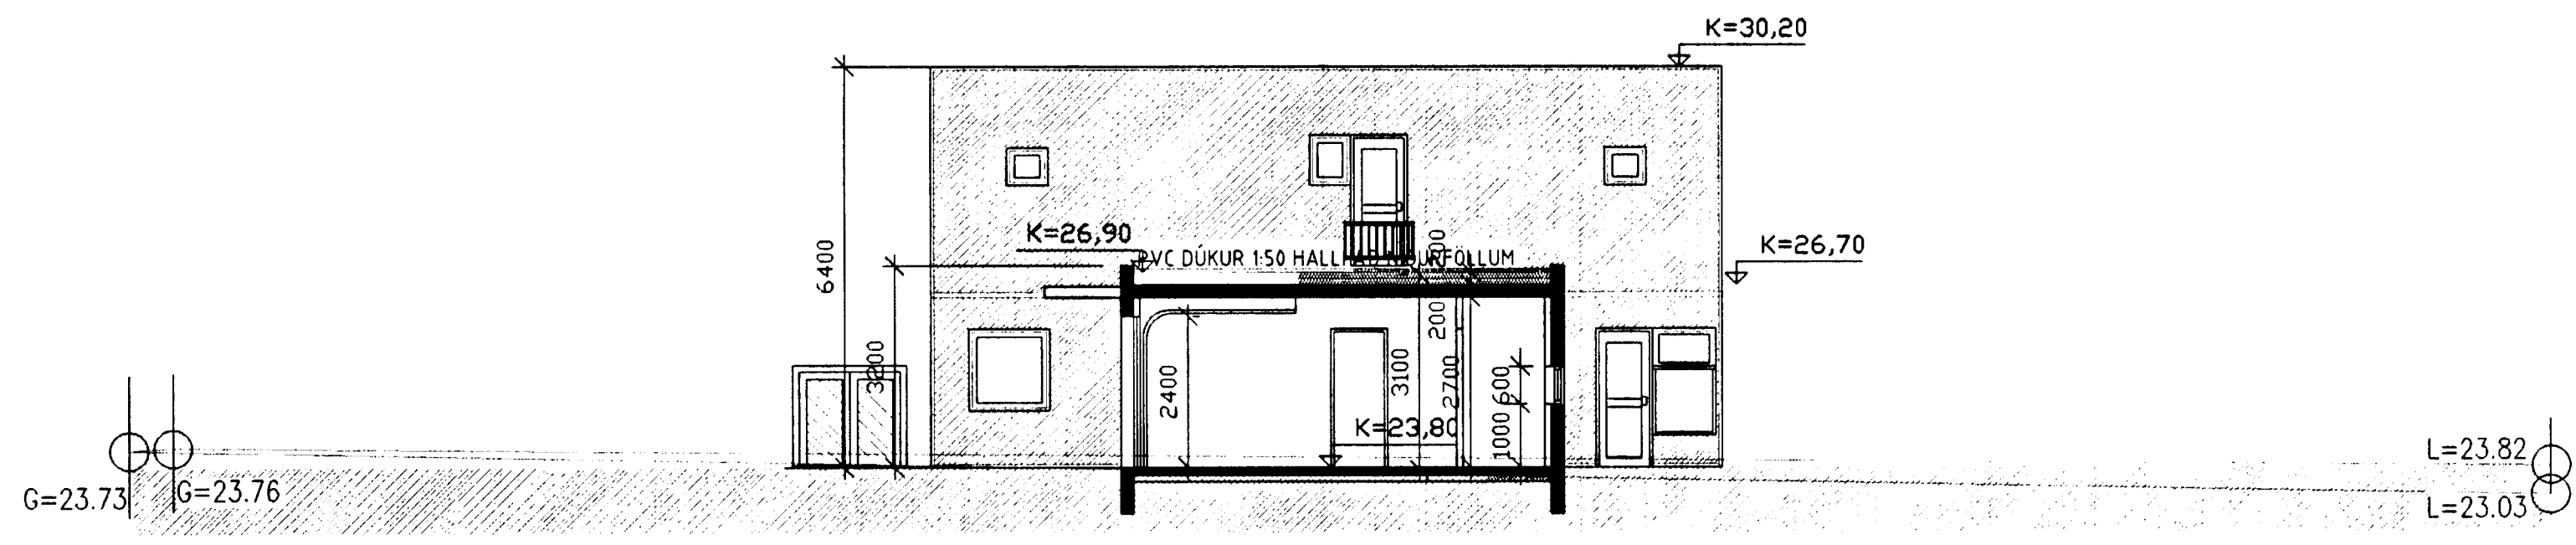


SNEIDING B-B
1:100

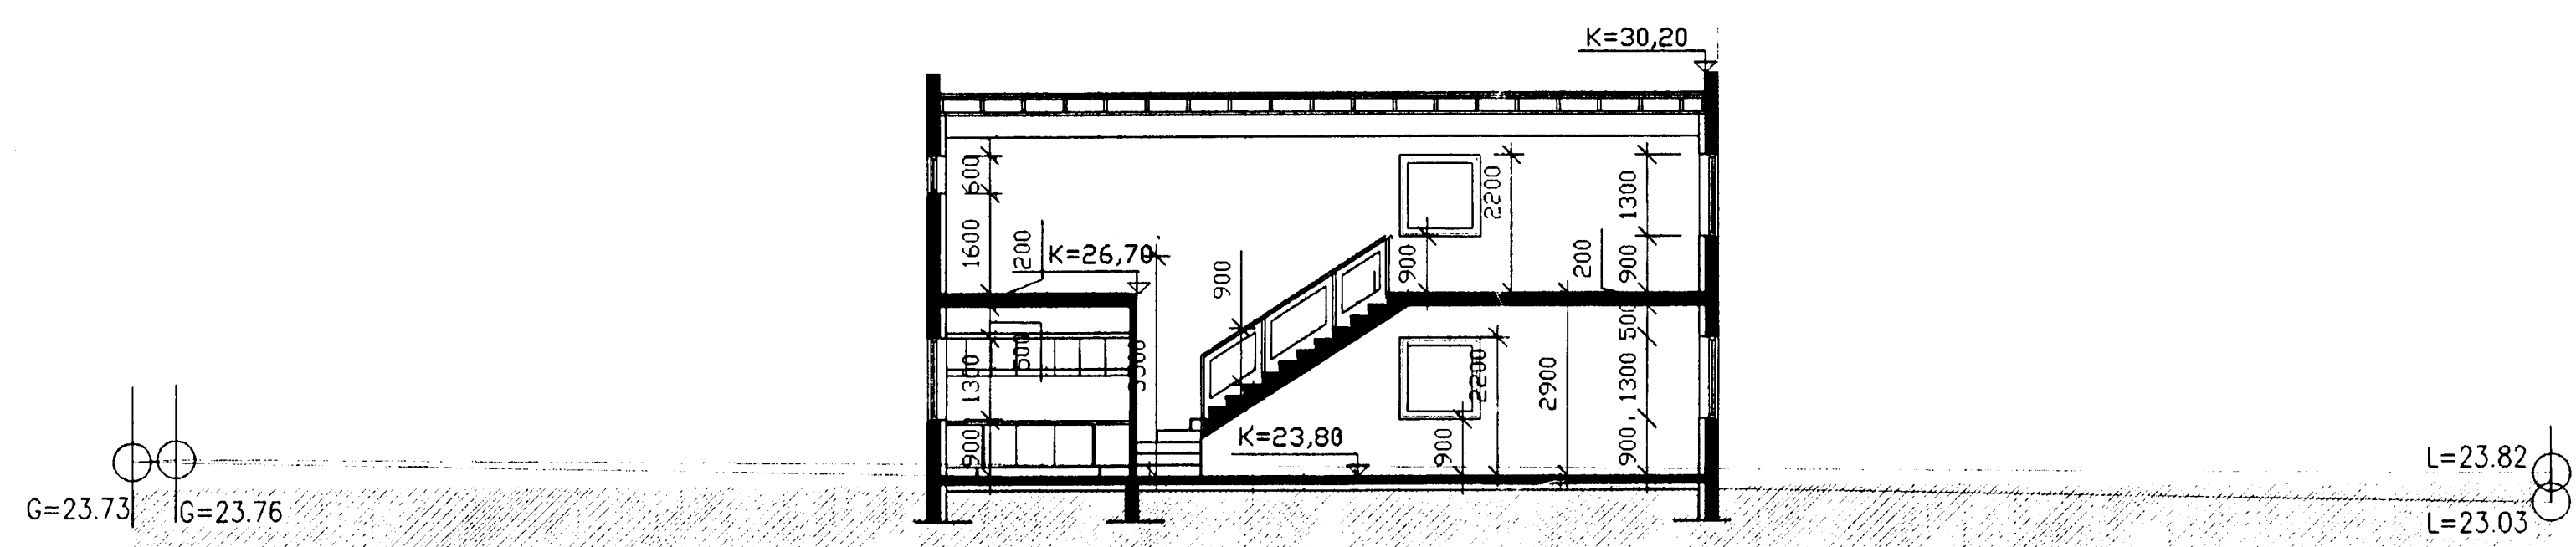

SNEIDING C-C
1:100

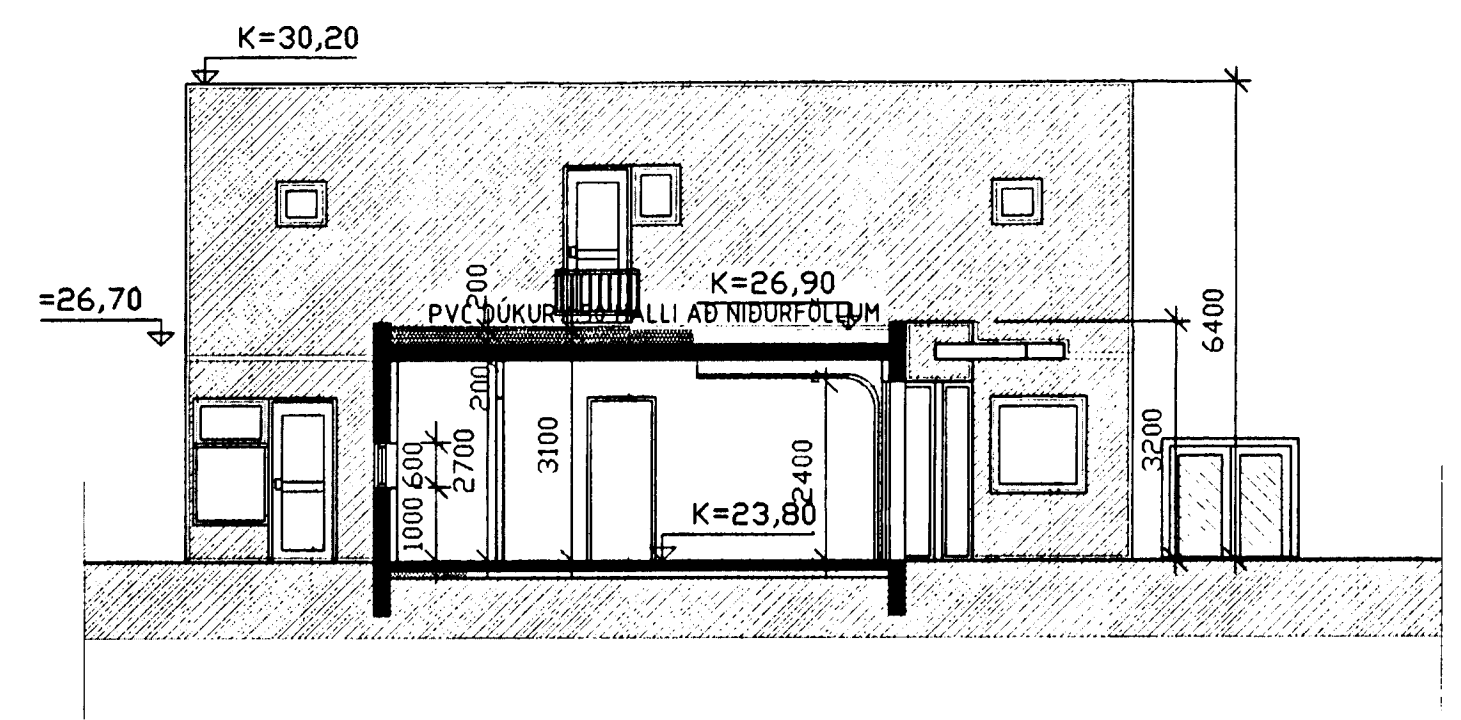

SNEIDING D-D
1:100

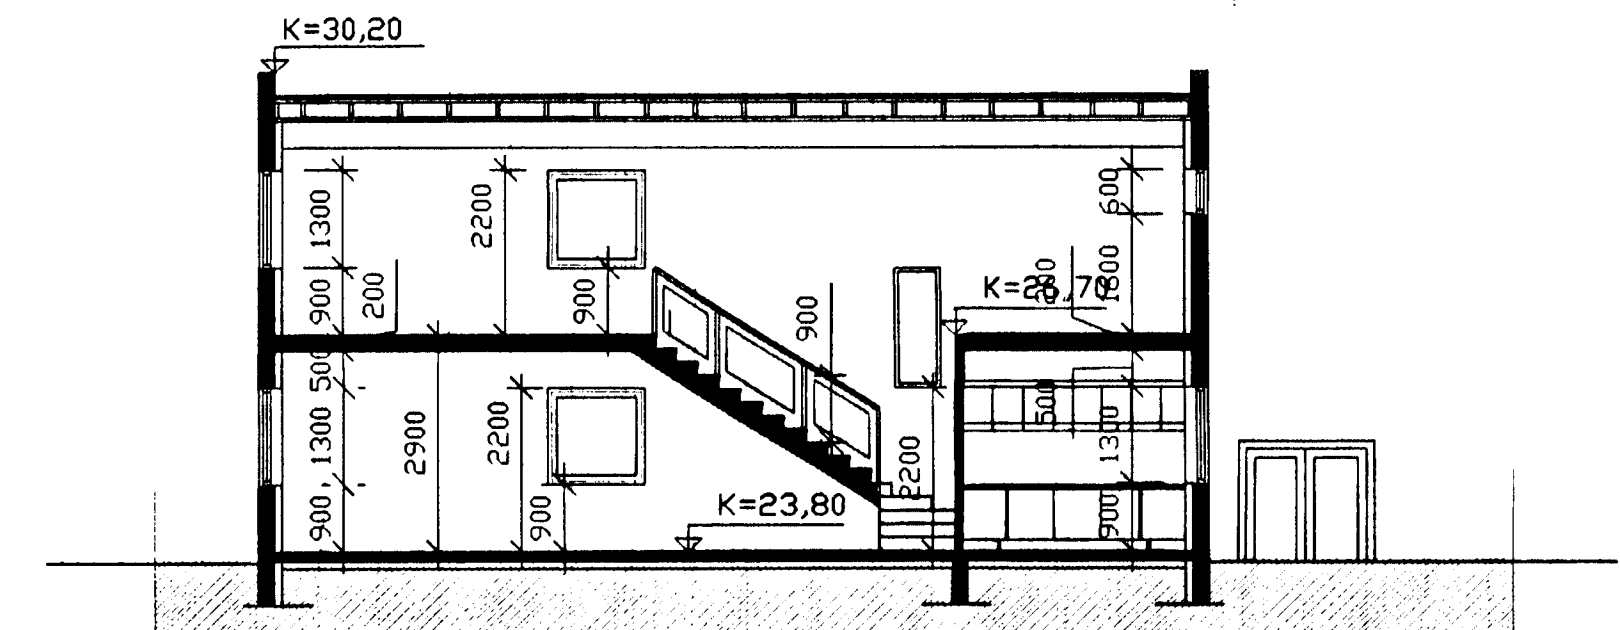

SNEIDING E-E
1:100

BREYTINGAR		
NR.	DAGS	BREYTING

BYGGINGAFRÆÐINGUR
JÓN M. HALLDÓRSSON
VESTURBERG 70 SÍMI: 557-5282
111 REYKJAVÍK SÍMI: 897-3860
KT: 091162-3509 NETF: JMH@SIMNET.IS

SAMBÝKKT
VERK: BURKNAVELLIR 10-12-14-16
HAFNARFIRÐI
TEIKNING
SNEIDINGAR

KVARNI
1:100=A1, 1:200=A3
5m. 10m.

DAGS 29.01.2004
TEIKNAD AF JMH
TEIKNING NR 10-04