




Samþykkt á fundi bygginga-
nefndar þ. 20/10 1988
BYGGINGAFULLTRÚ
HAFNARFIRDI
SBR. BRÉF D. 1988

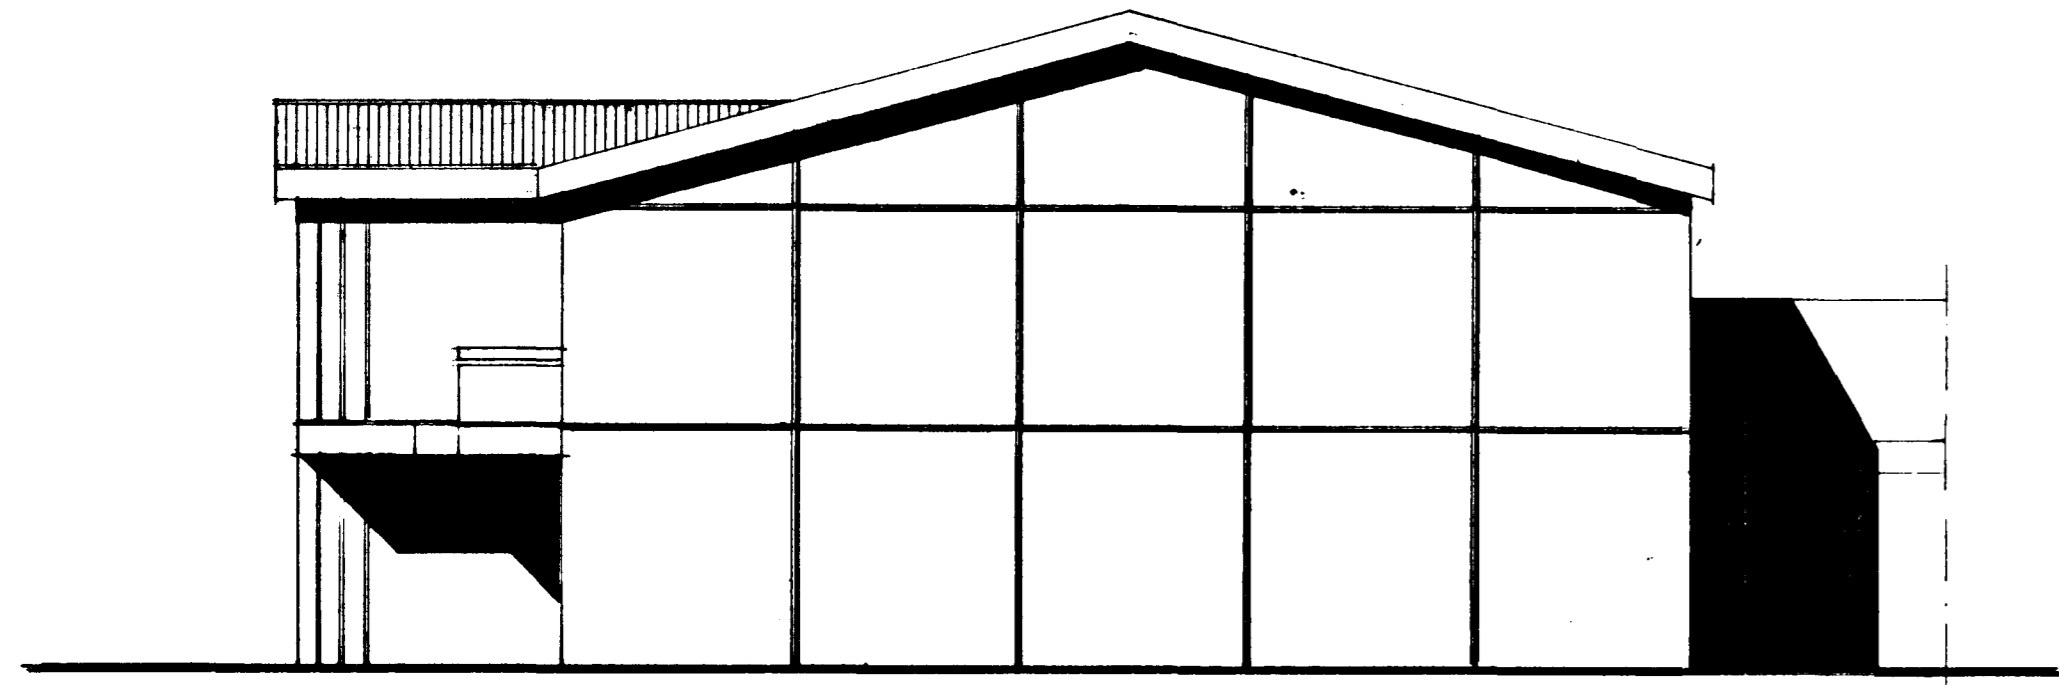


SÚÐUR M. 1:100

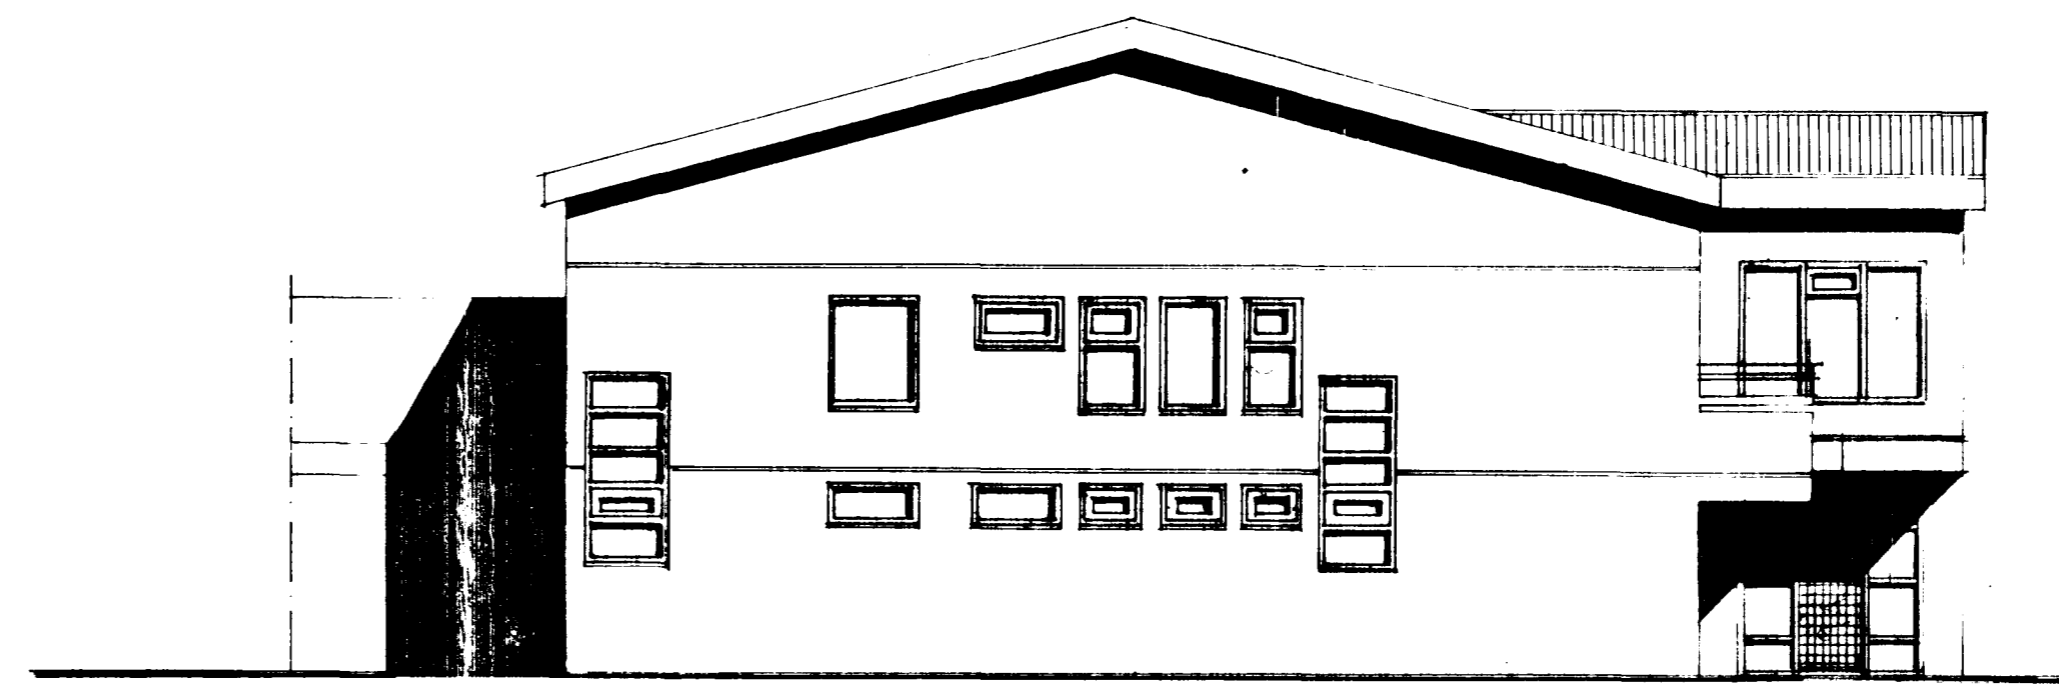


NORÐUR M. 1:100

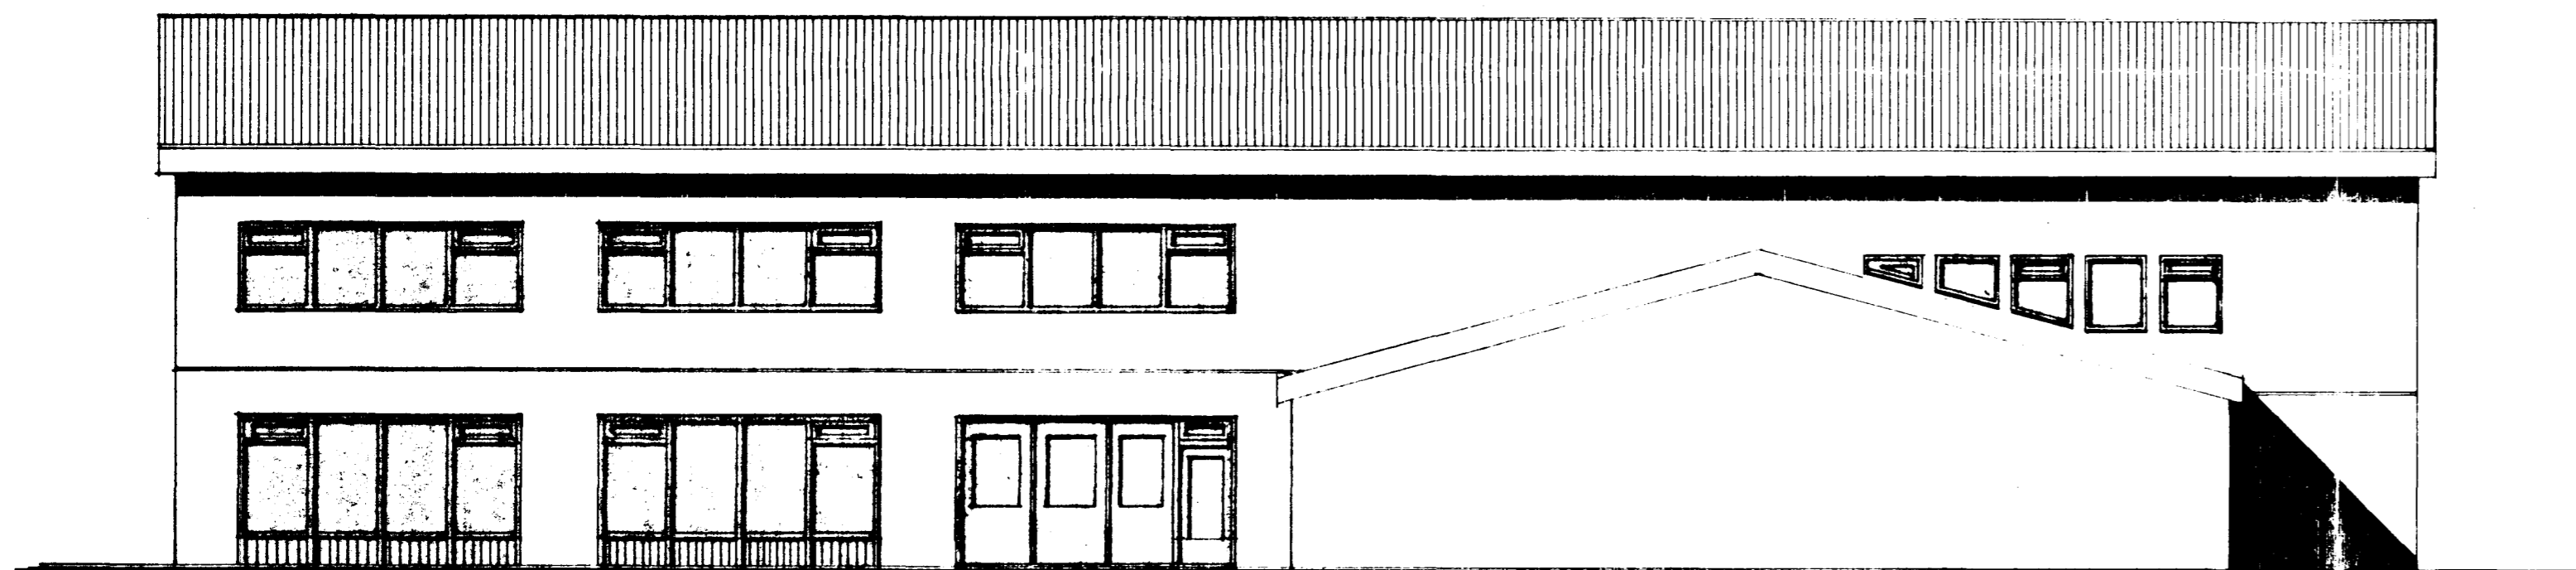


AUSTUR M. 1:100

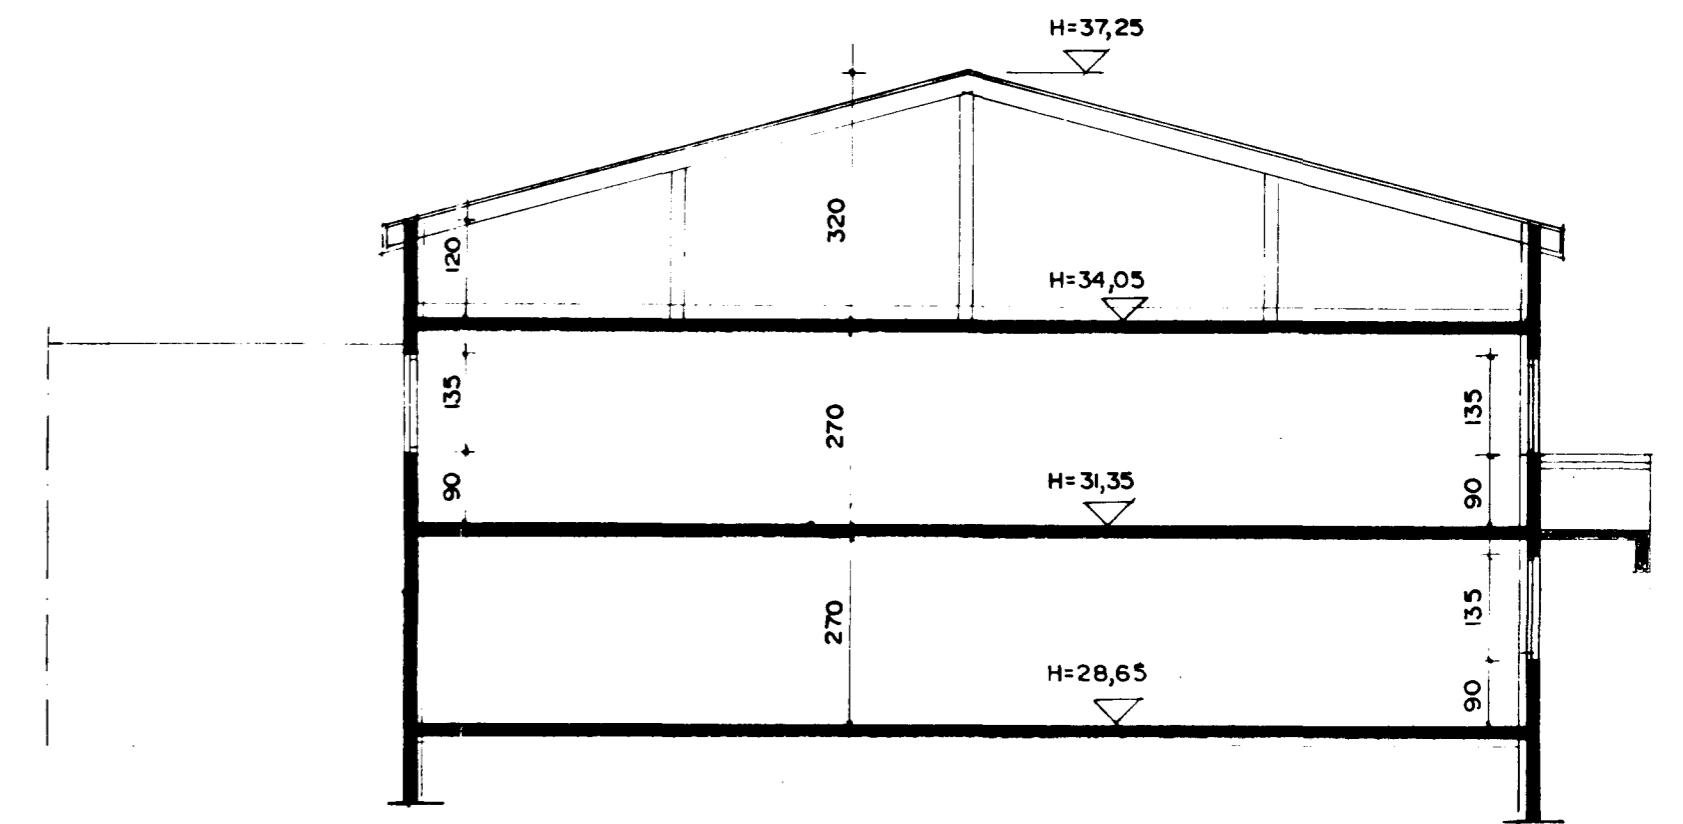

SNID A-A M. 1:100

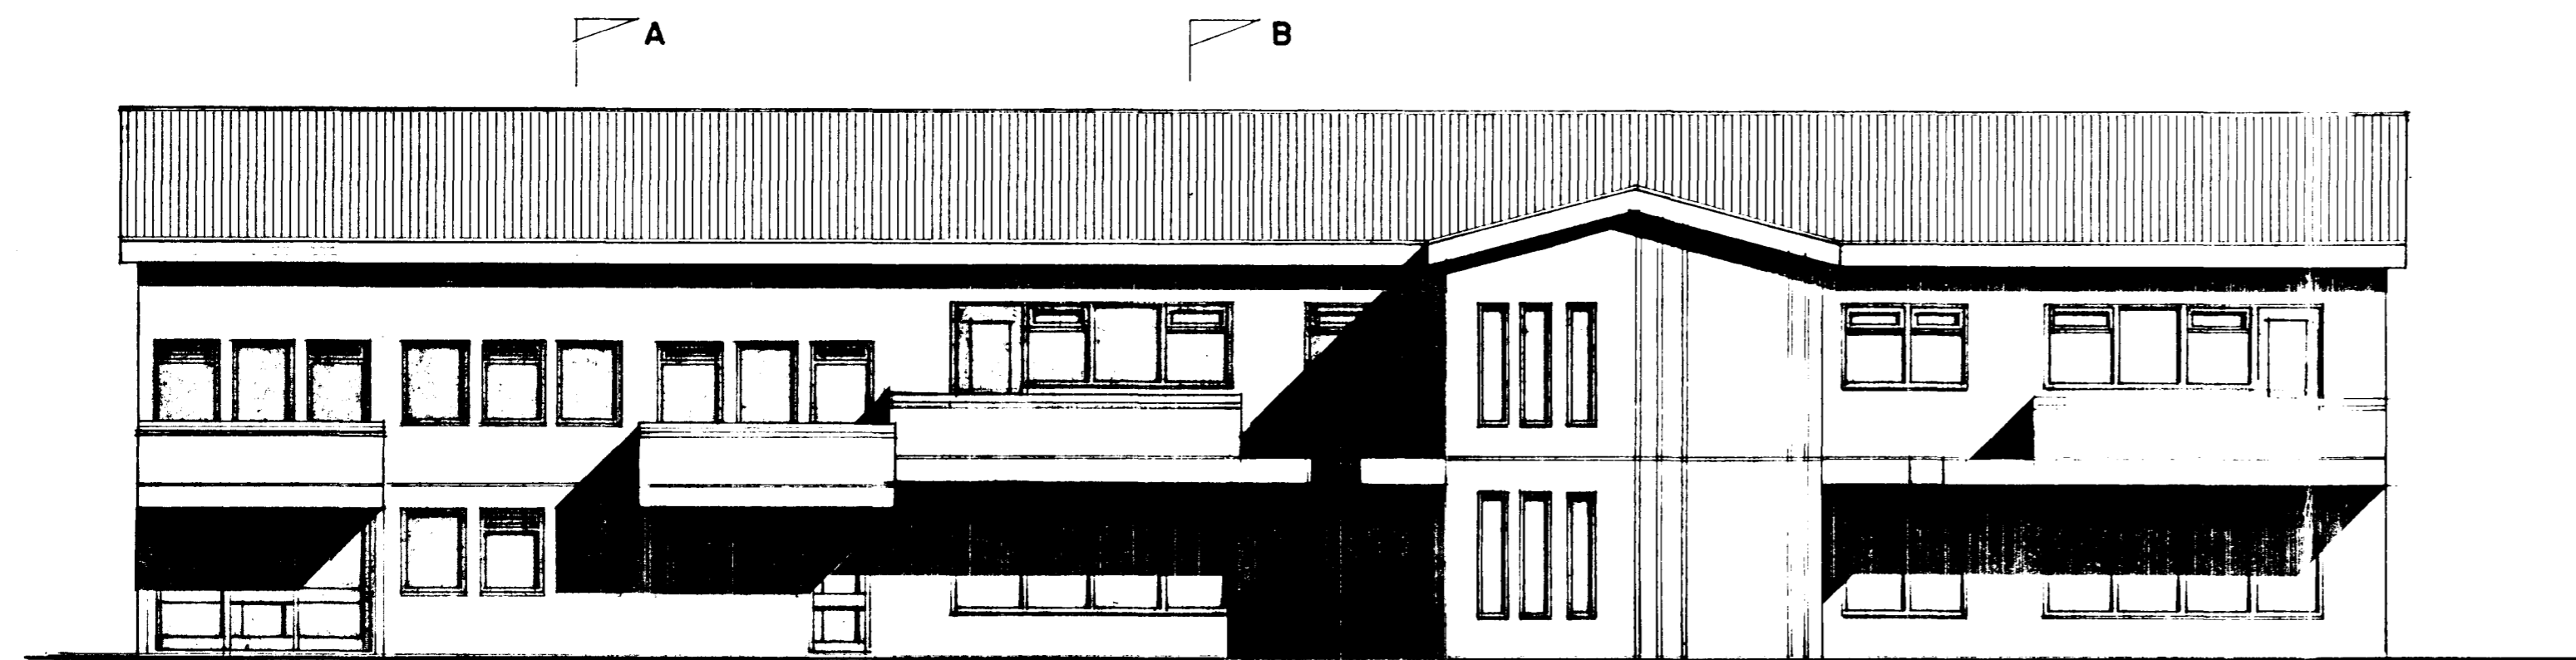

VESTUR M. 1:100

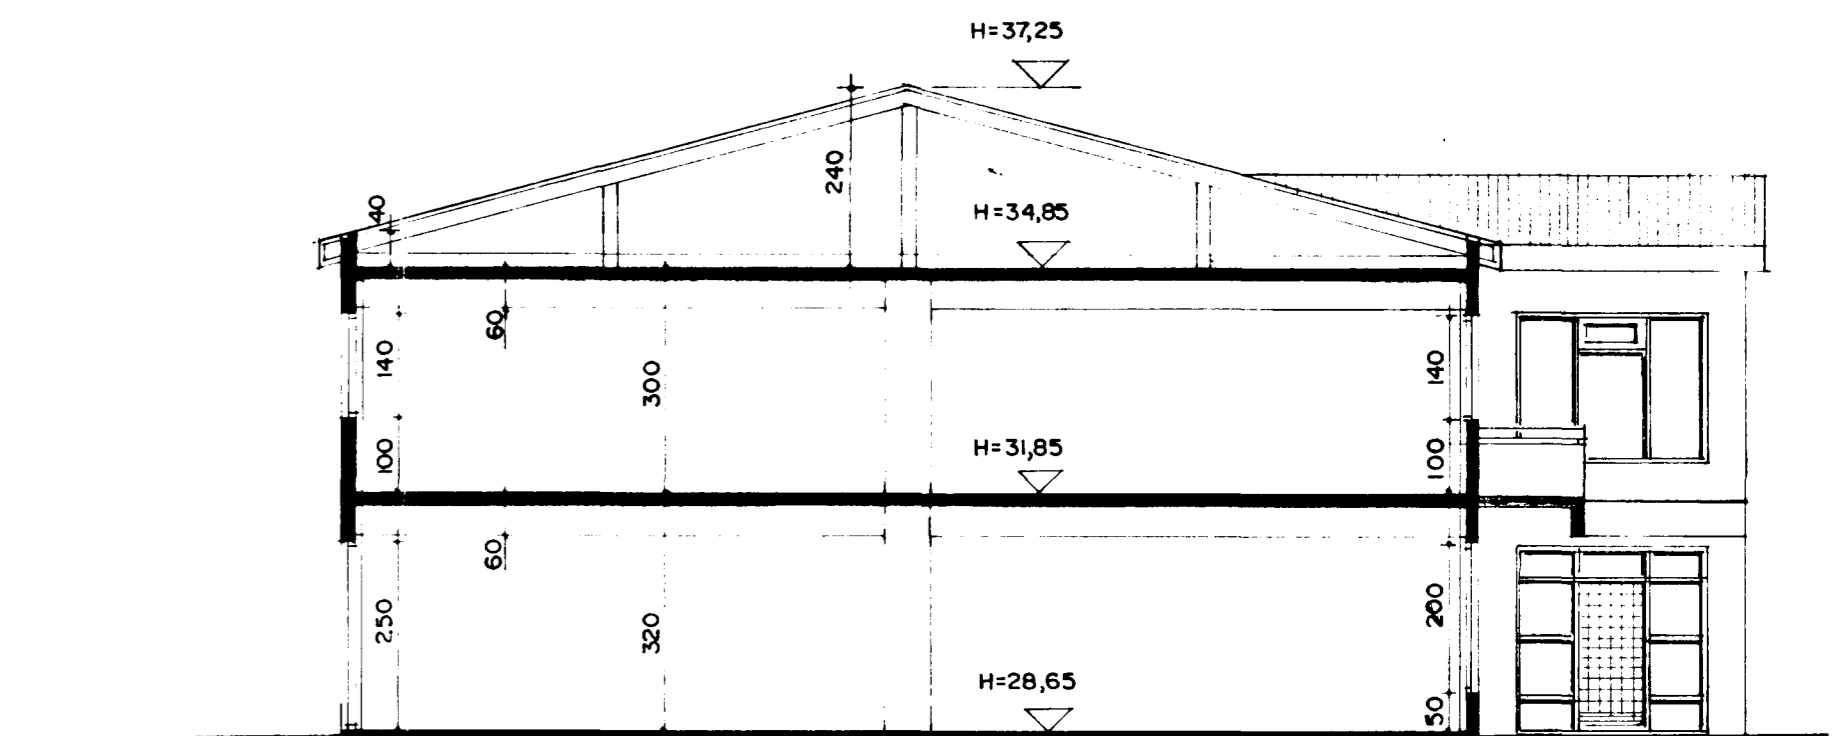

SNID B-B M. 1:100

SAMÞYKKT 22/12 1988
SBR. BRÉF D. 1988

BYGGINGAFULLTRÚ
HAFNARFIRDI
SBR. BRÉF D. 1988
SBR. BRÉF D. 1988