


GRUNNMYND 1. HÆÐAR 1:100

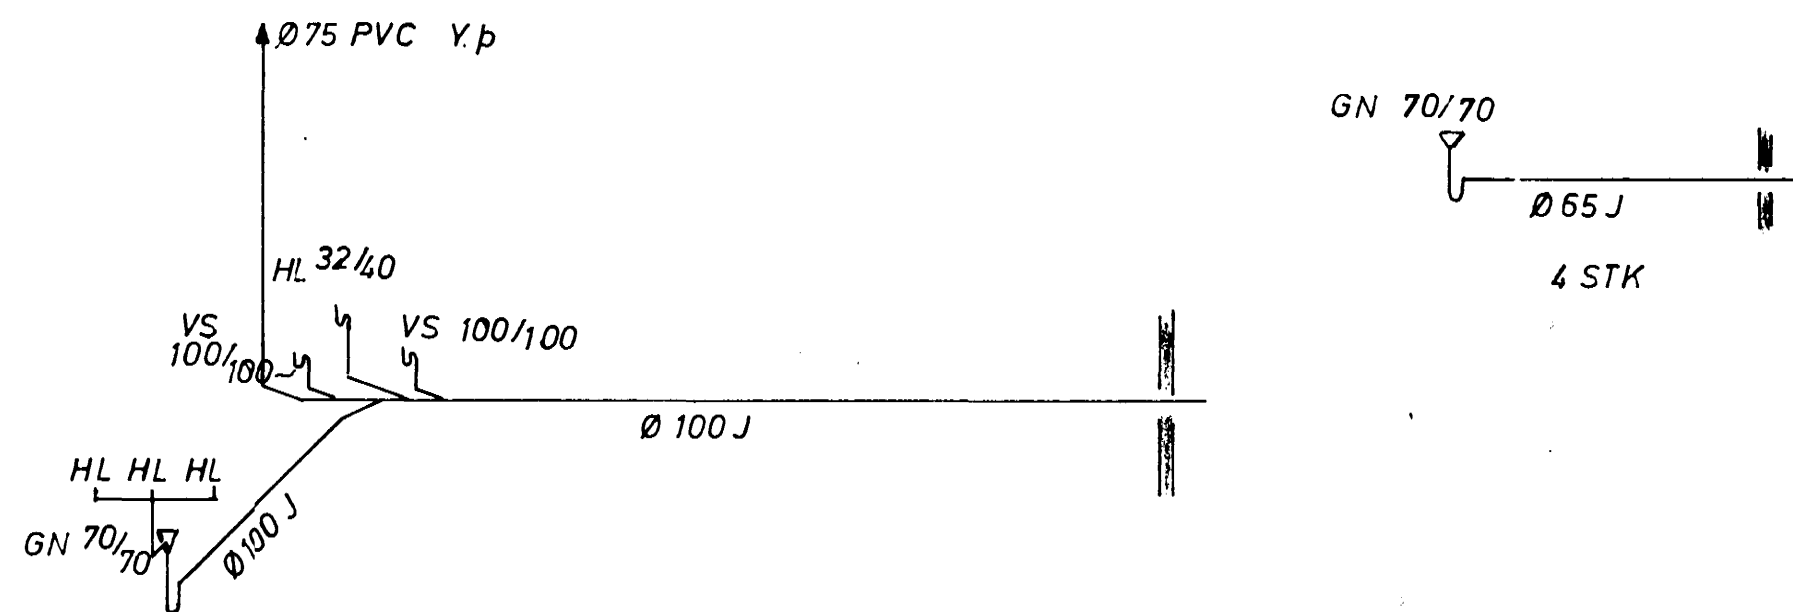

KERFI 1:100

DALSHRAUN 11 HAFNARFIRÐI	M 1:100	VERK 7012	TEIKN NR 2
FRÆRENNISLÖGN 1. HÆÐ OG KERFI	H: T: 89B	Y: S: 89B	DAGS. NÓV '70
JÓHANN GUNNAR BERGÞÓRSSON VERKFR MVFI KÖLDUKINN 9	BR:		
SÍMI 52895			