
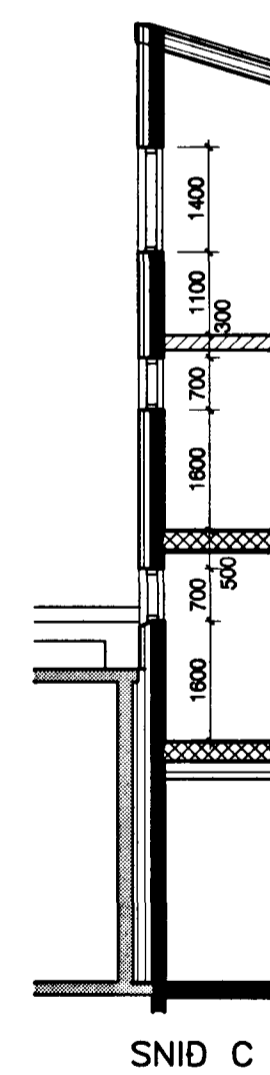
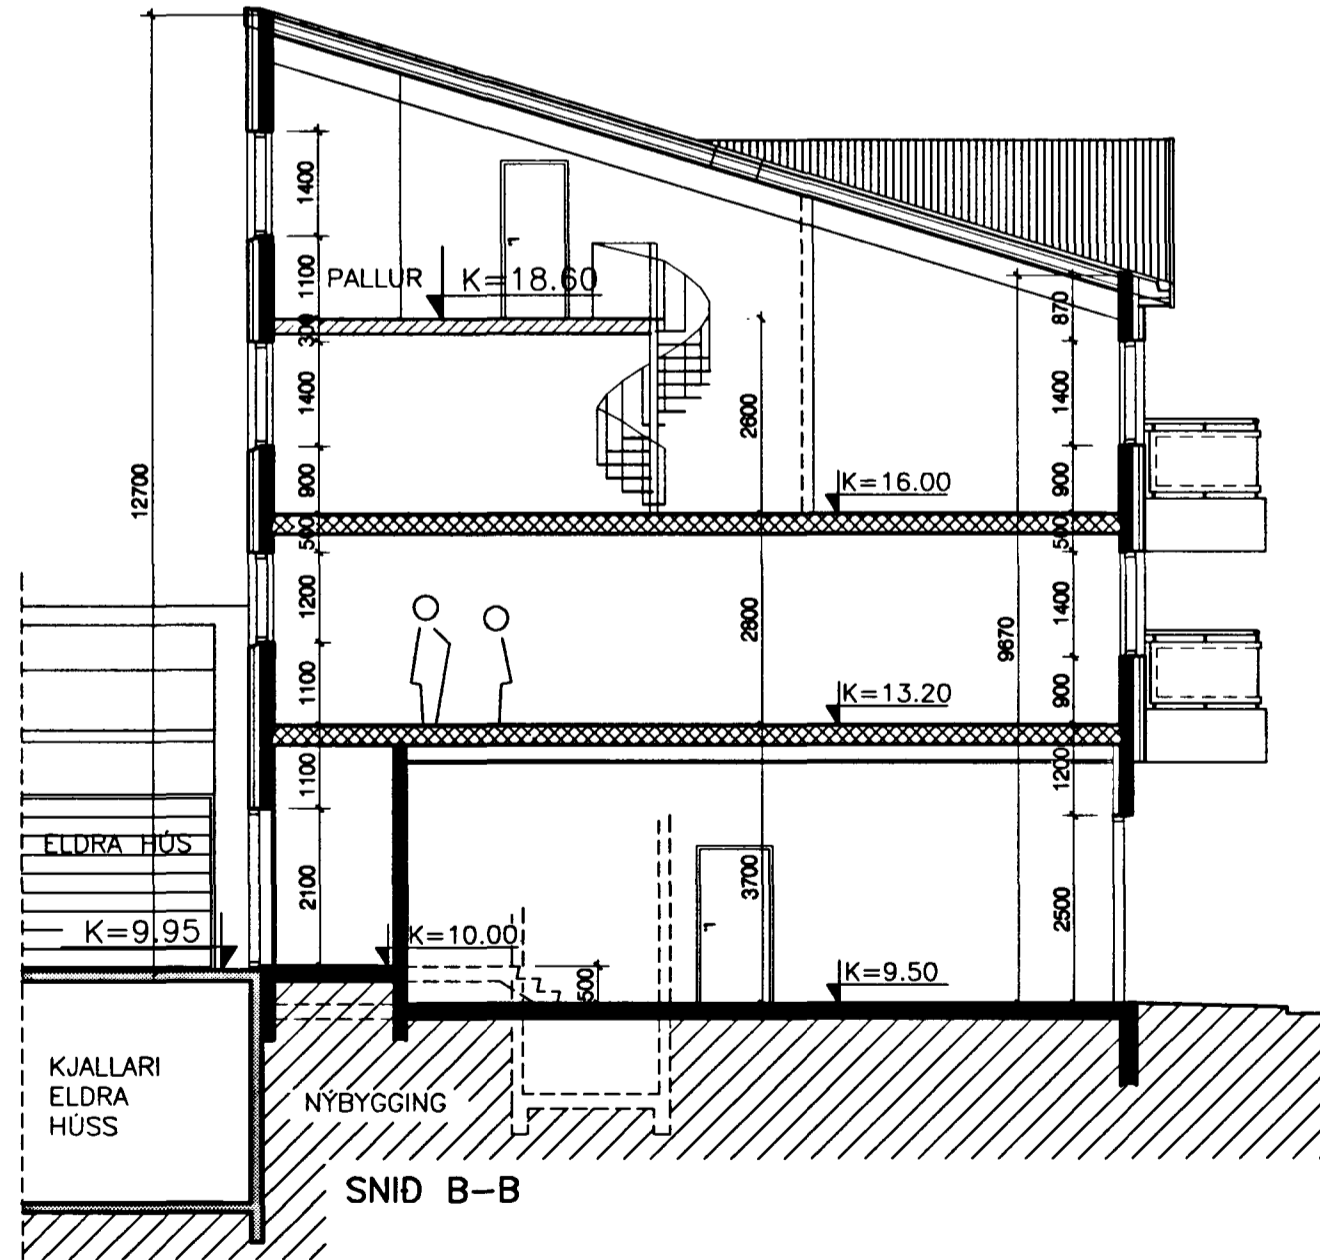


Samþykkt á fundi byggingarnefndar þann

12 MAI 1999

Byggingatulltrúinn í Hafnarfirði  
F.h. Kristján Þórarinnsson

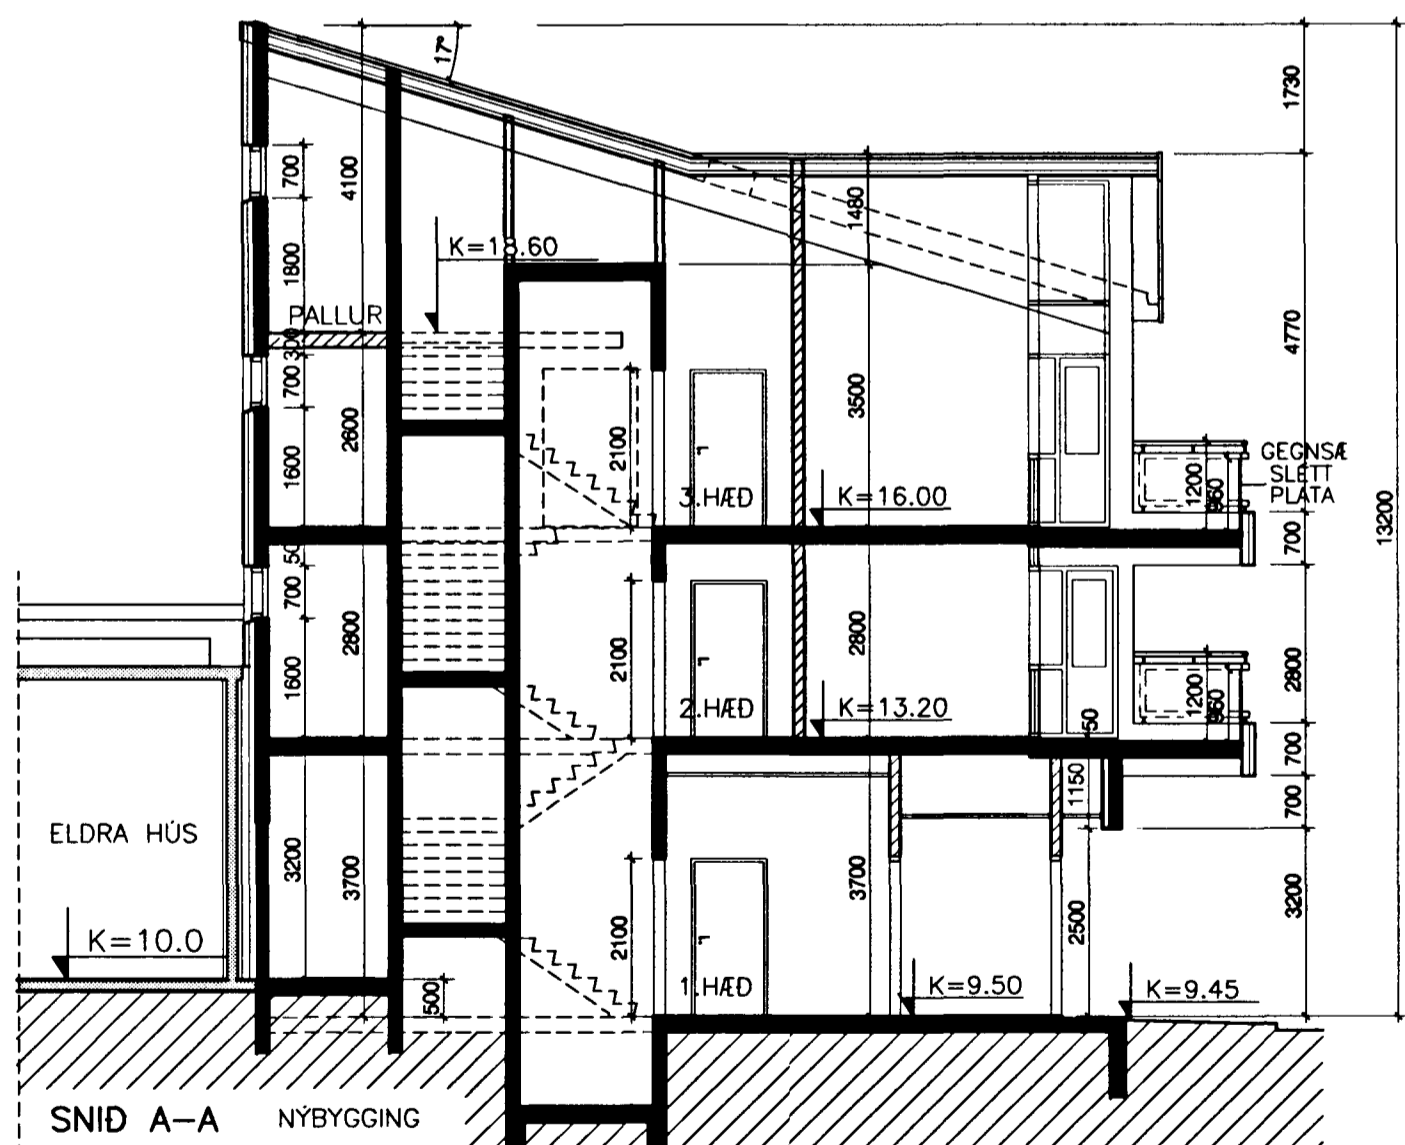

## ARKITEKTASTOFAN AUSTURVÖLLUR

BJARNI MARTEINSSON  
ARKITEKT sími 552 2565

JÓN BJÖRNSSON  
ARKITEKT sími 551 4140

KJARTAN JONSSON  
INNANHARK. sími 552 8660

*Handwritten signature of Bjarni Marteinsson*  
Bjarni Marteinsson  
Kt.:30 12 42-2129

HÁTEIGSVEGUR 3 105 REYKJAVÍK FAX: 552 2610

VERKEFNI: DALSHRAUN 1 HAFNARFIRÐI

VERKNÚMÉR 403

VERK: ÚTLIT VESTUR OG  
SNID A-A + B-B + C

**A-5**

DAGS: 26.3.1999

MELKV. 1:100

TEIKN: K.J.

BR. 8.4.1999 23.4.1999 7.5.1999