


Samþykkt þann

08 MAY 2012

Hönnun og teikningar í Hafnarfirði  
 Hann Sigurður Steinar Jónsson

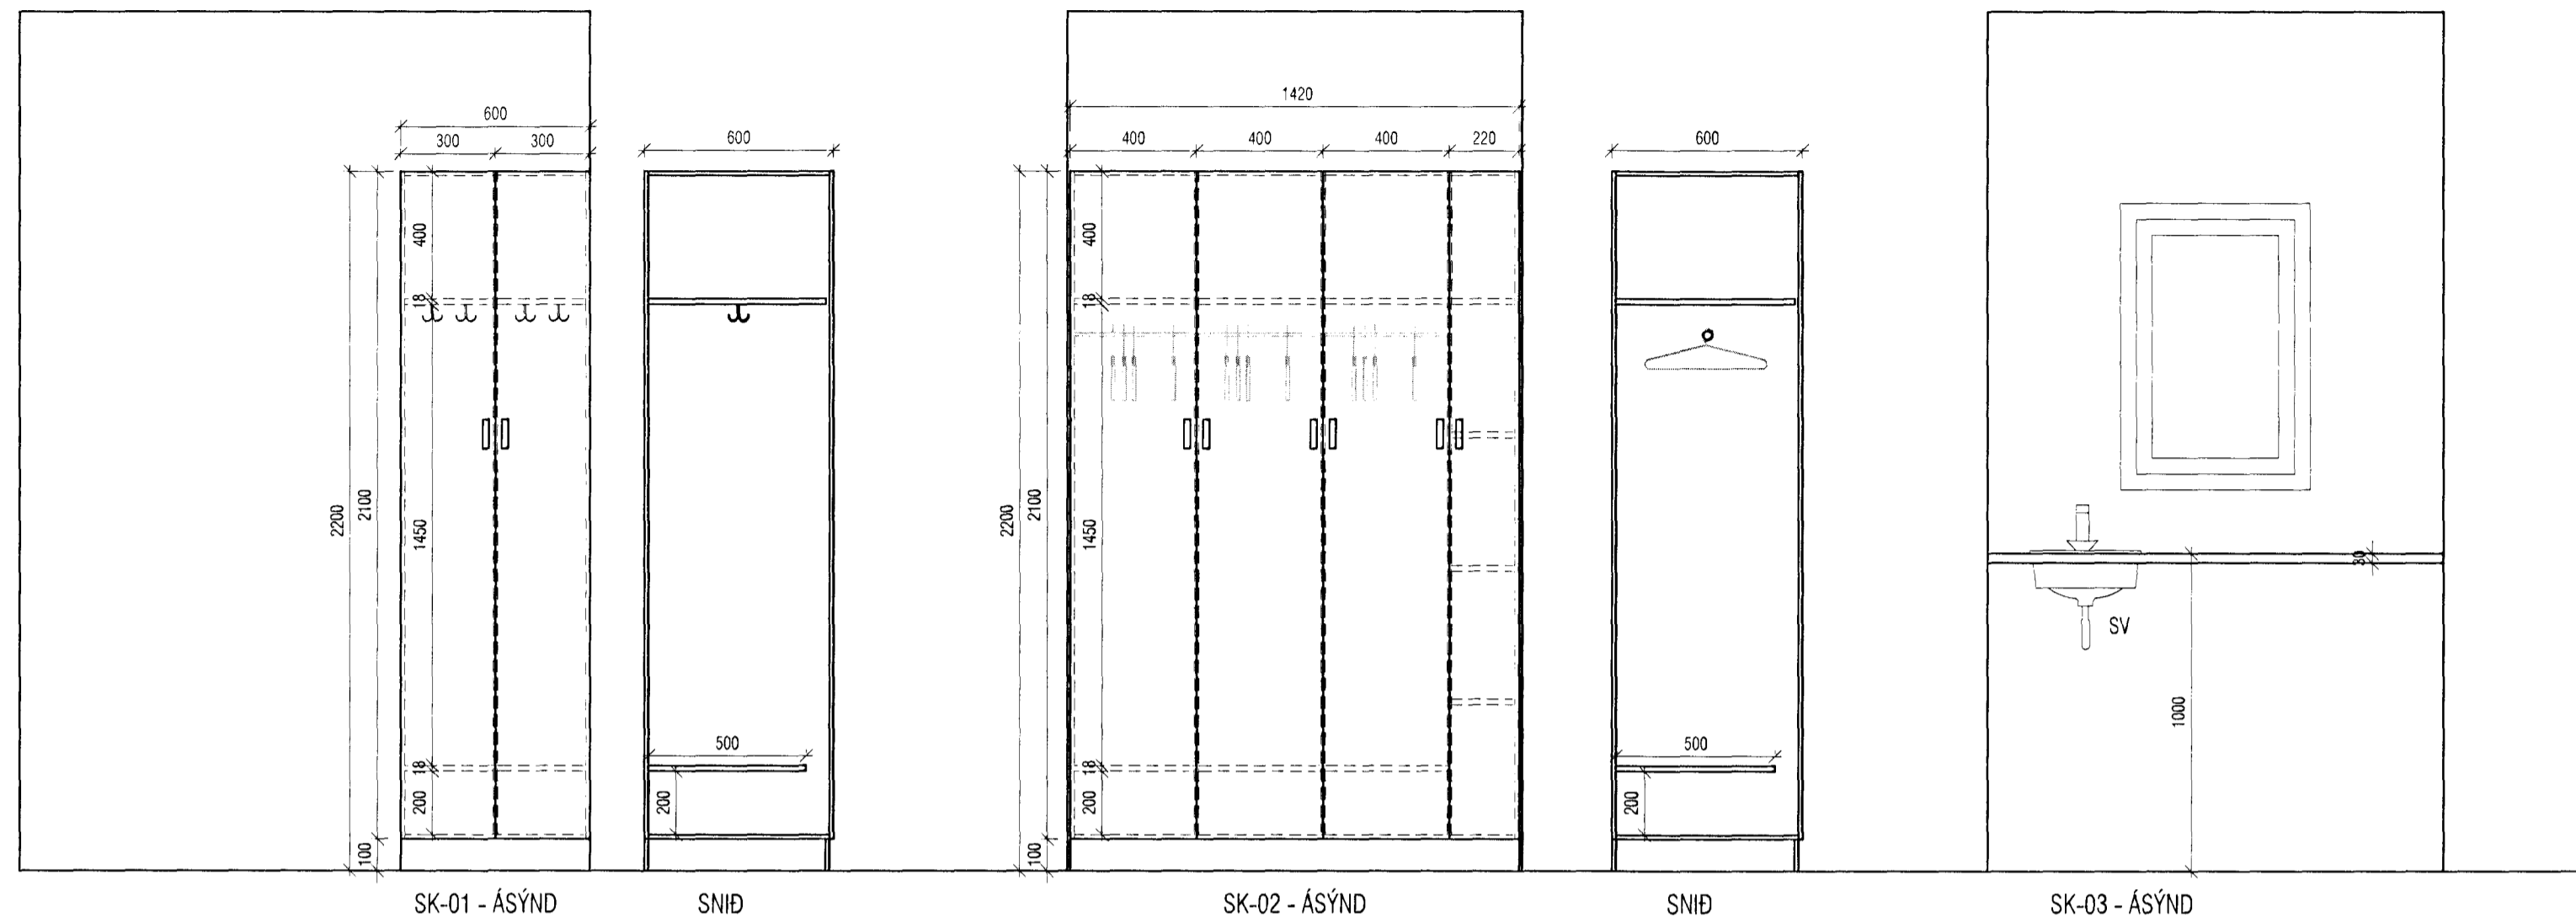


SK-01 - ÁSÝND

SNID

SK-02 - ÁSÝND

SNID

SK-03 - ÁSÝND

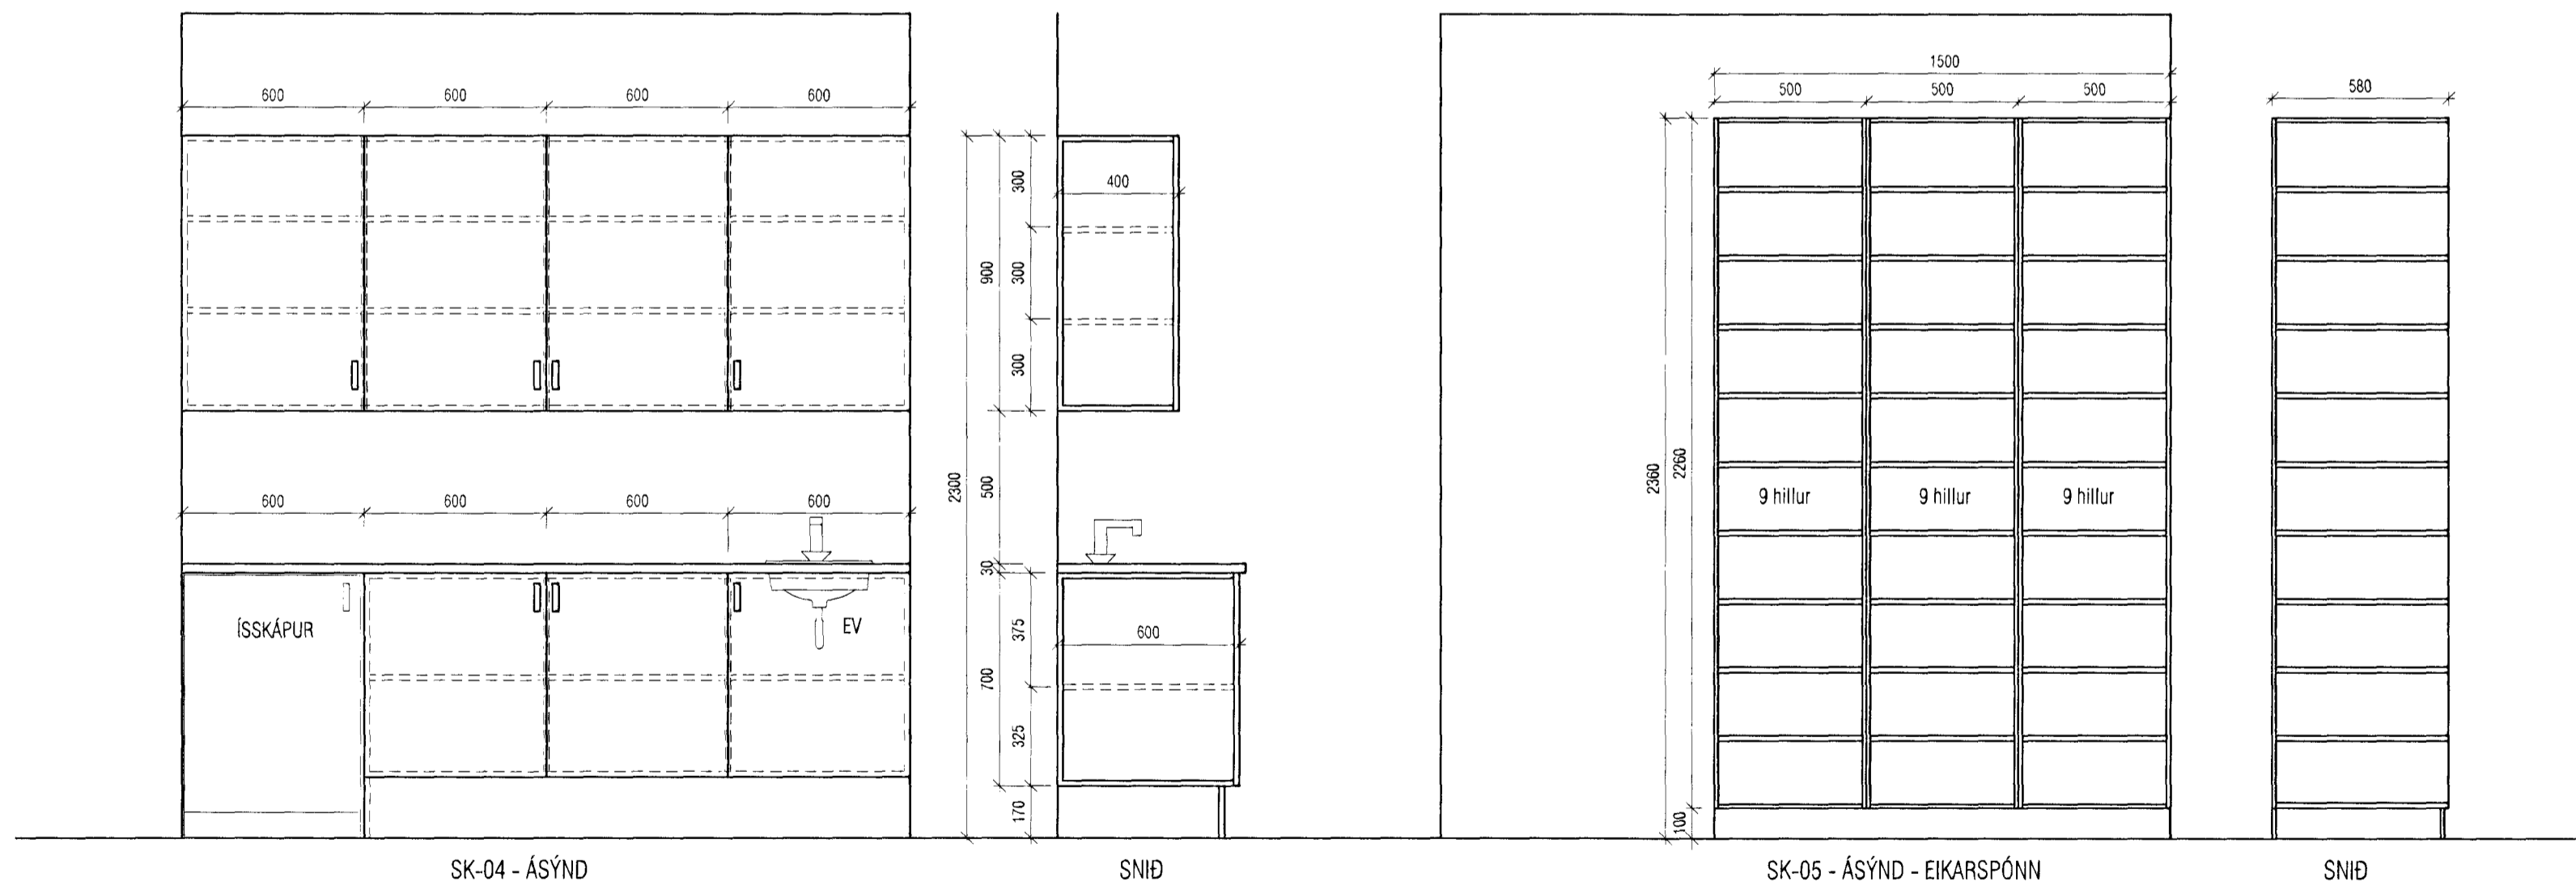

SK-04 - ÁSÝND

SNID


SK-05 - ÁSÝND - EIKARSPÓN

SNID

**mansard**

teiknistofa ehf

Suðurlandsbraut 30 - 108 Reykjavík  
 www.mansard.is - jonhrafm@mansard.is  
 Kt.: 570394-2079 - s:862-7102

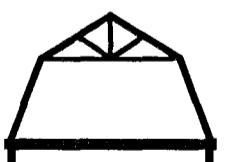

Verkefni: DALSHRAUN 5, HAFNARFIRÐI

Efni: SÉRTEIKNINGAR ARKITEKTS  
 INNRÉTTINGAR

Verknúmer: A-02-12-01 Mkv.: 1:20 **A2**

Teikn. nr.: S-006 Dags.: 21.02.2012

Hannað: JHH Teiknað: JHH

Jón Hrafn Hlökkversson byggingafræðingur BFI  
 Kt.: 260662-6519

Samþykkt: