

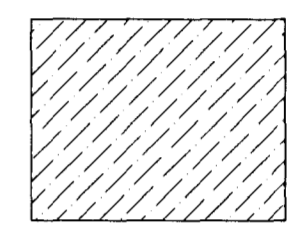
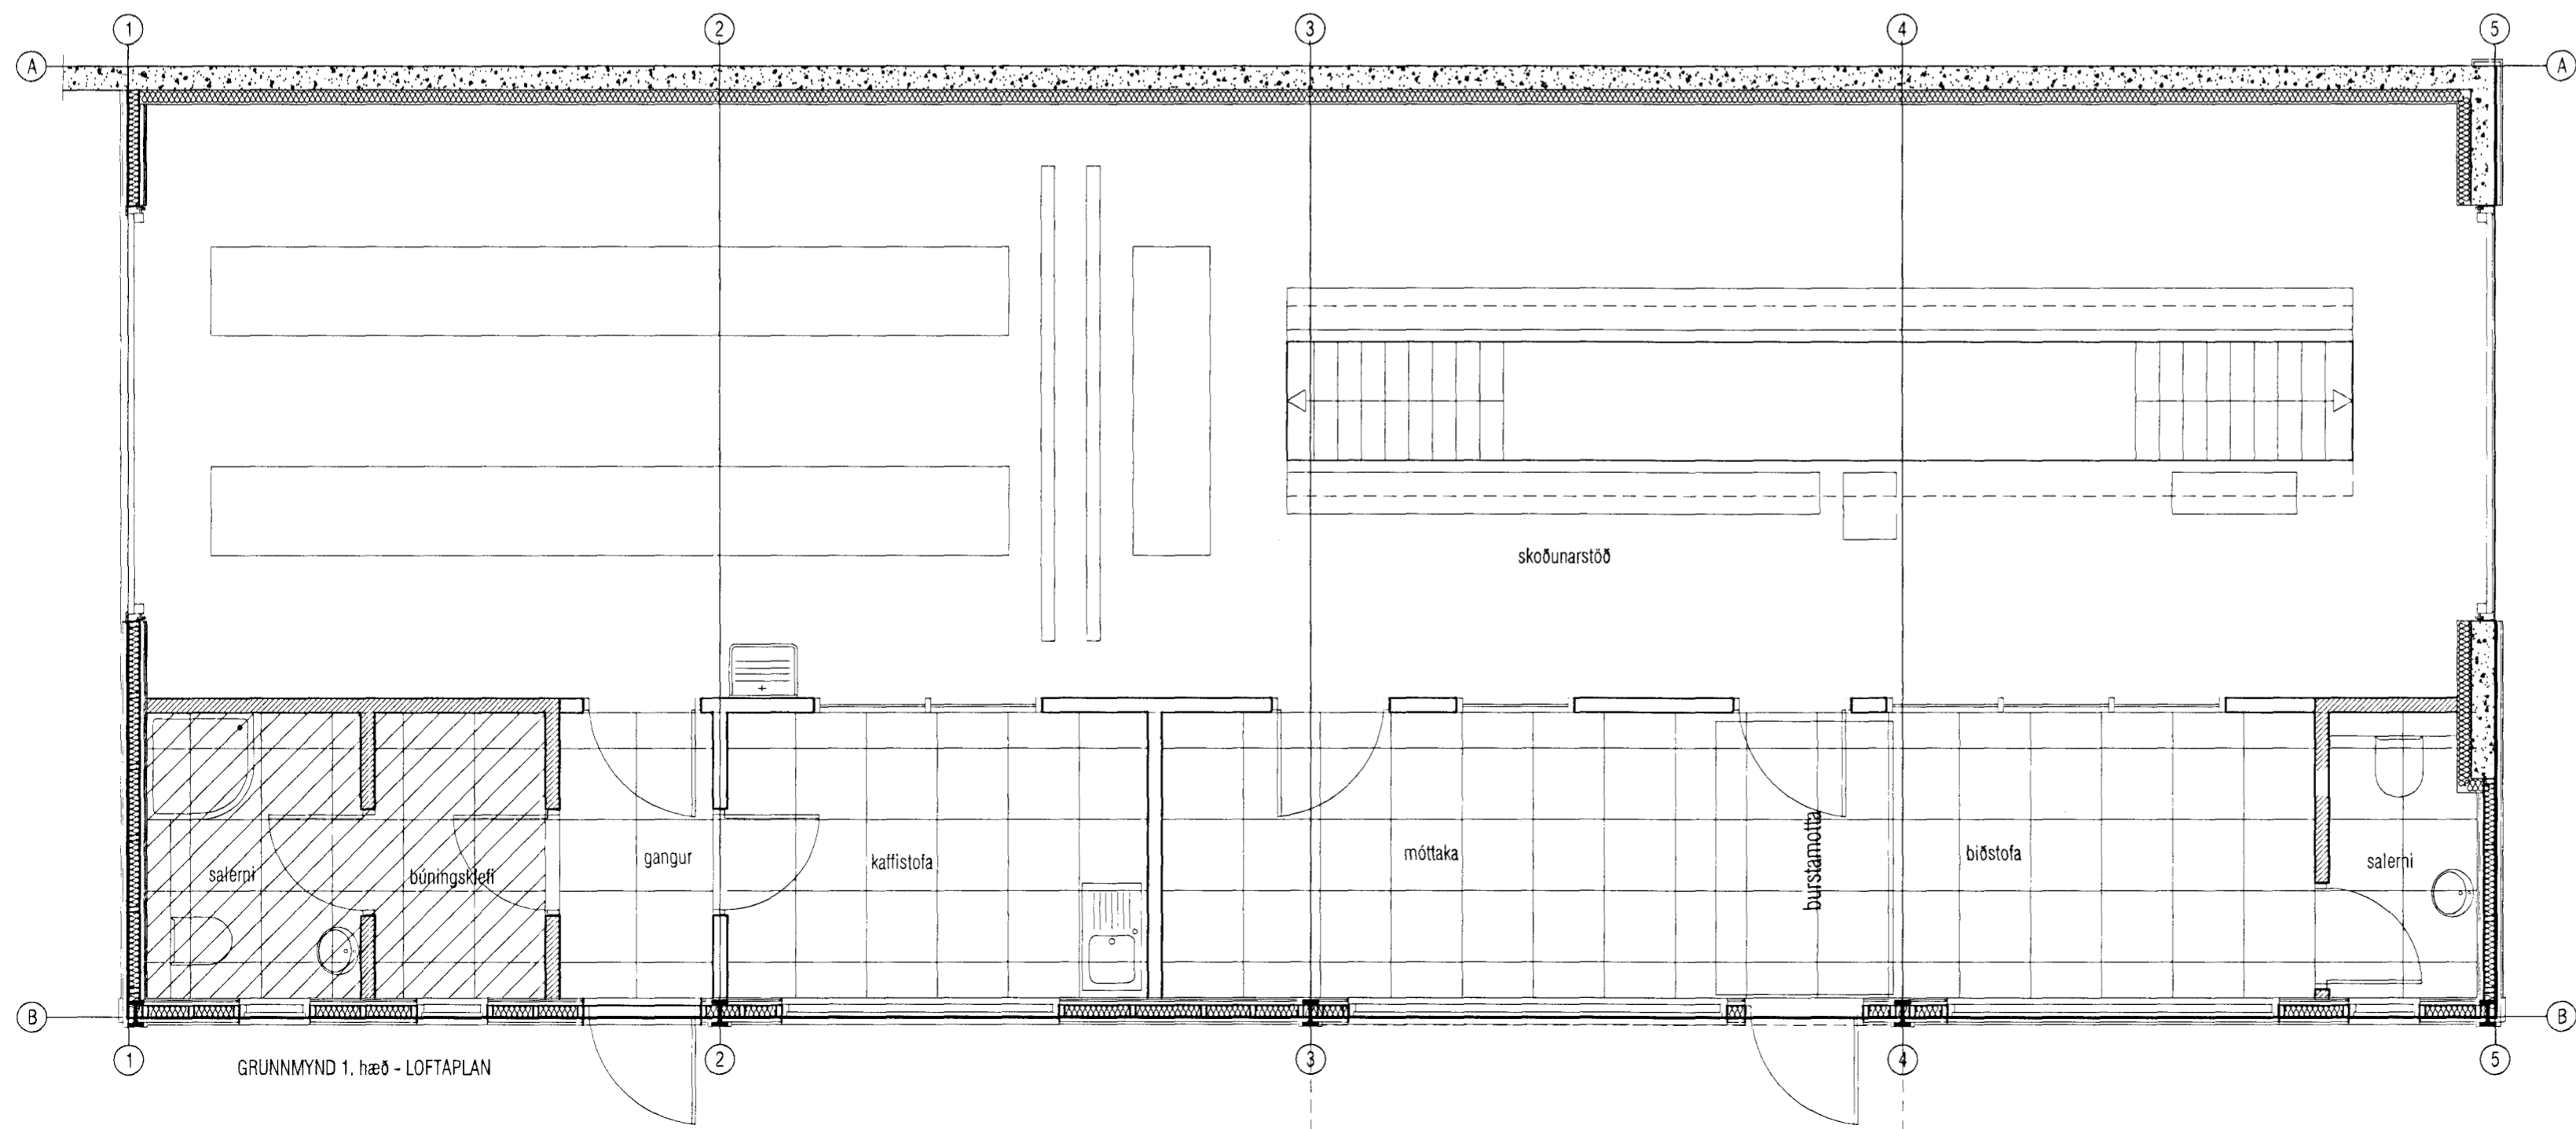



Samþykkt þann  
 08 MAY 2012  
 Byggingafulltrúinn í Hafnarfirði  
 F.h. Sigurður Steinar Jónsson

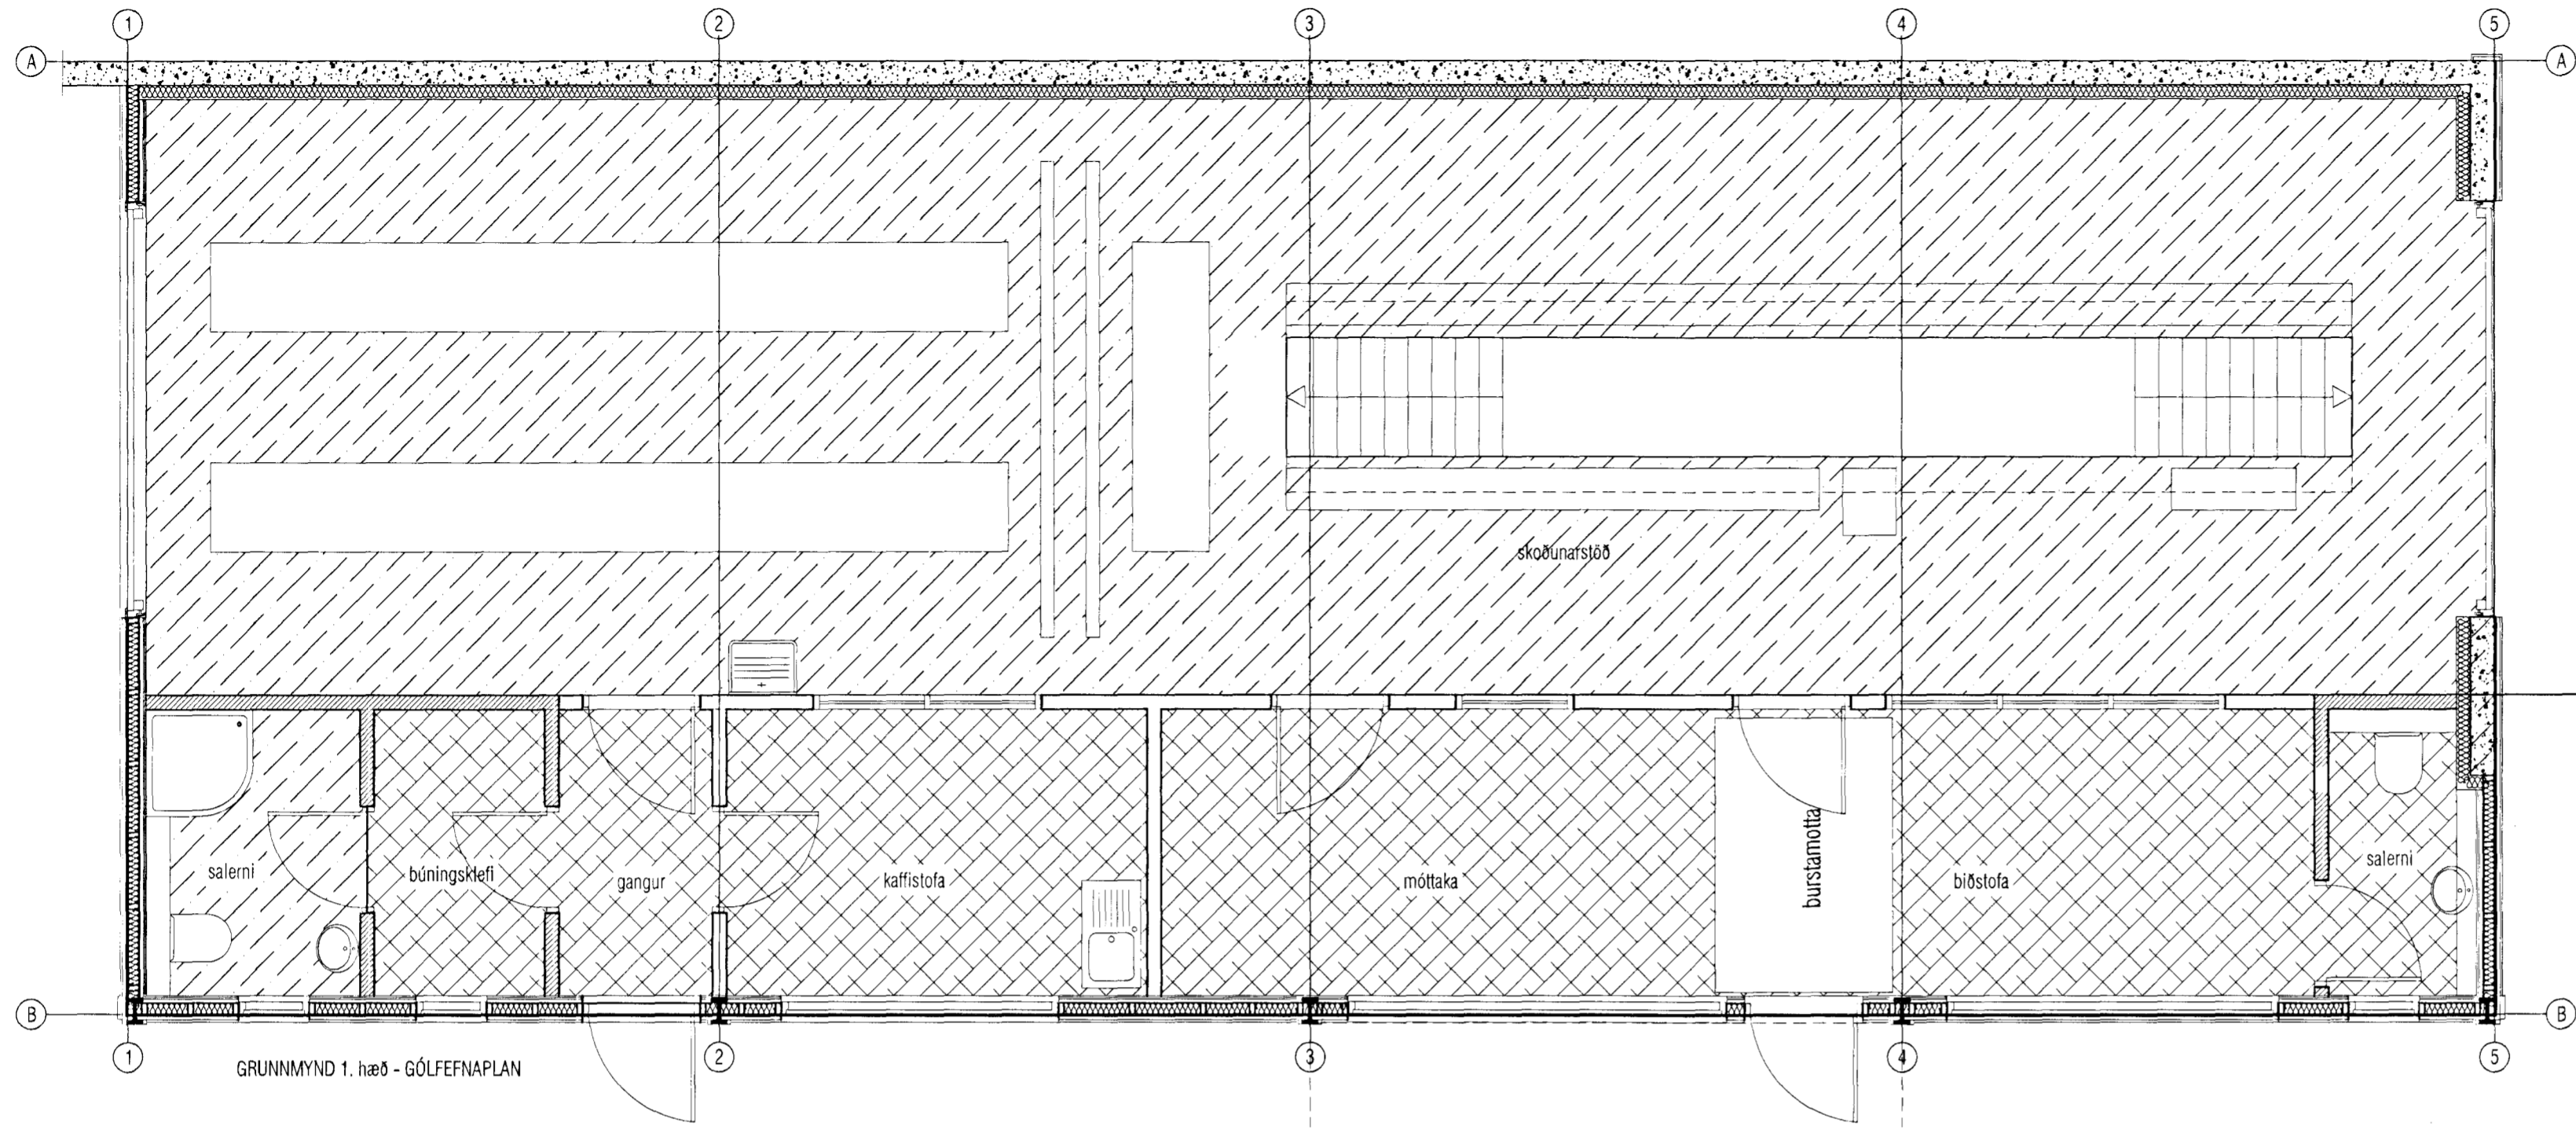


EPOXY GÓLEFNI

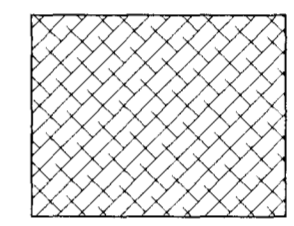

STEINTEPPI

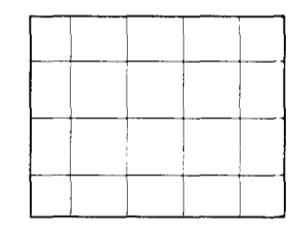


ECHOPONE-KERFISLOFT - KANTUR E  
 600\*600 mm

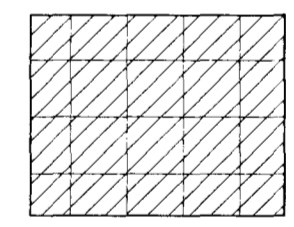

ECHOPONE-KERFISLOFT - KANTUR E  
 600\*600 mm - HÆRRA RAKASTIG

**mansard**  
 teiknistofa ehf

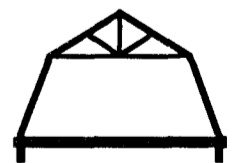

Suðurlandsbraut 30 - 108 Reykjavík  
 www.mansard.is - jonhrafni@mansard.is  
 Kt.: 570394-2079 - s:862-7102

Verkheiti: DALSHRAUN 5, HAFNARFIRÐI

Efni: SÉRTEIKNINGAR ARKITEKTS  
 GÓLFEFNA OG LOFTAPLAN

Verknúmer: A-02-12-01 Mkv.: 1:50 **A2**

Teikn. nr.: S-004 Dags.: 21.02.2012

Hannað: JHH Teiknað: JHH

Jón Hrafn Hlökkversson byggingafræðingur BFÍ  
 Kt.: 260662-6519

Samþykkt: