



Skjal nr. 17/10/1973
 HAFNARFIRDI
 VERZLUNARHUS
 S. Sigurðsson

Skjal nr. 17/10/1973
 Hafnarfirði
 S. Sigurðsson

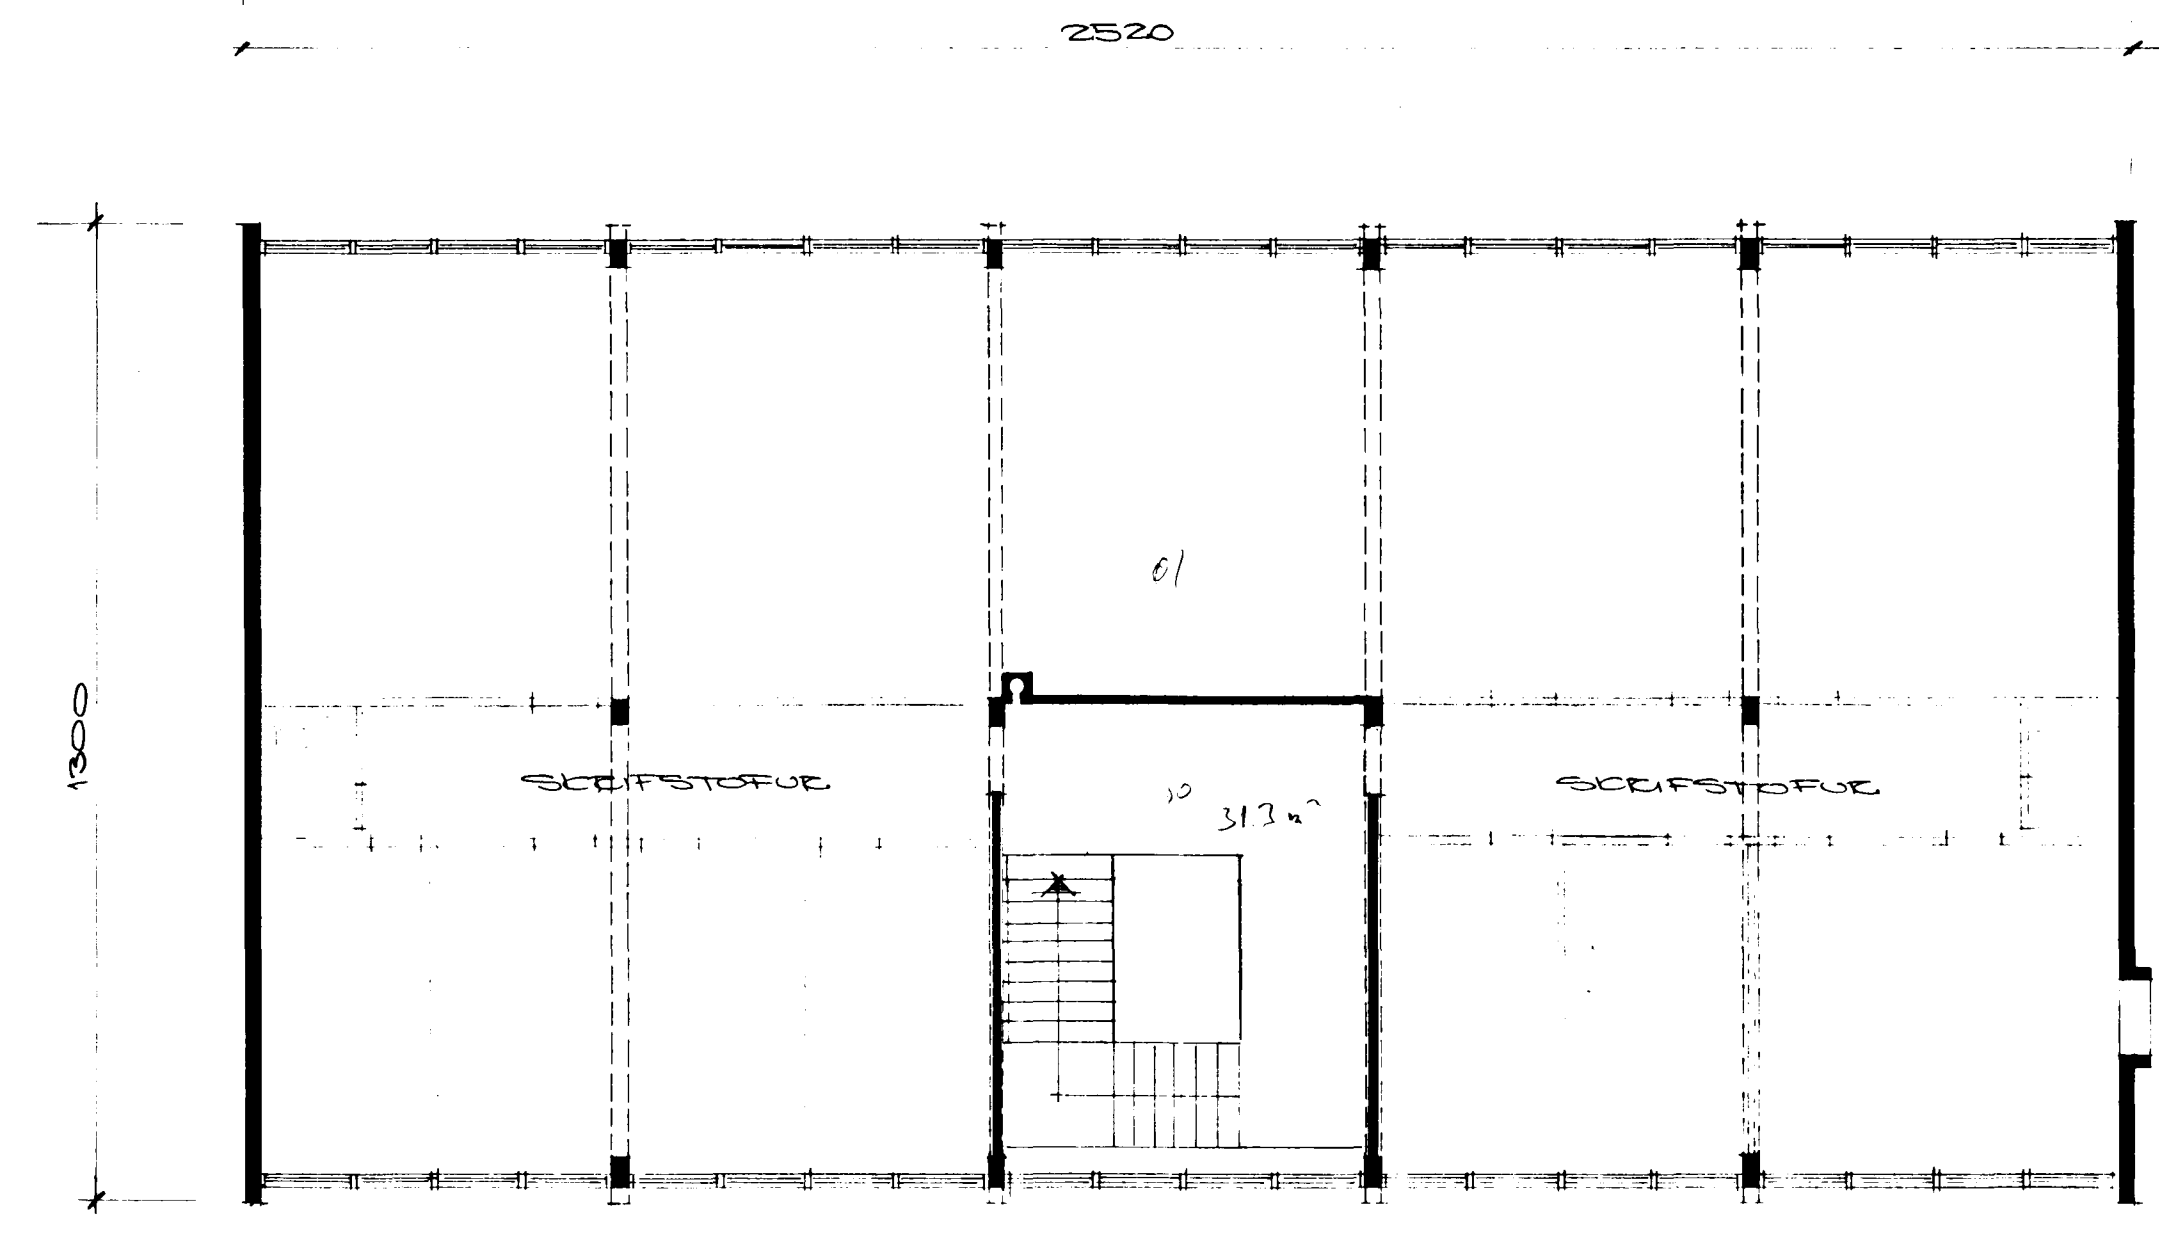


2. HÆÐ

00 - 313 m²
 01 - 287,2 m²
 315,2 m²

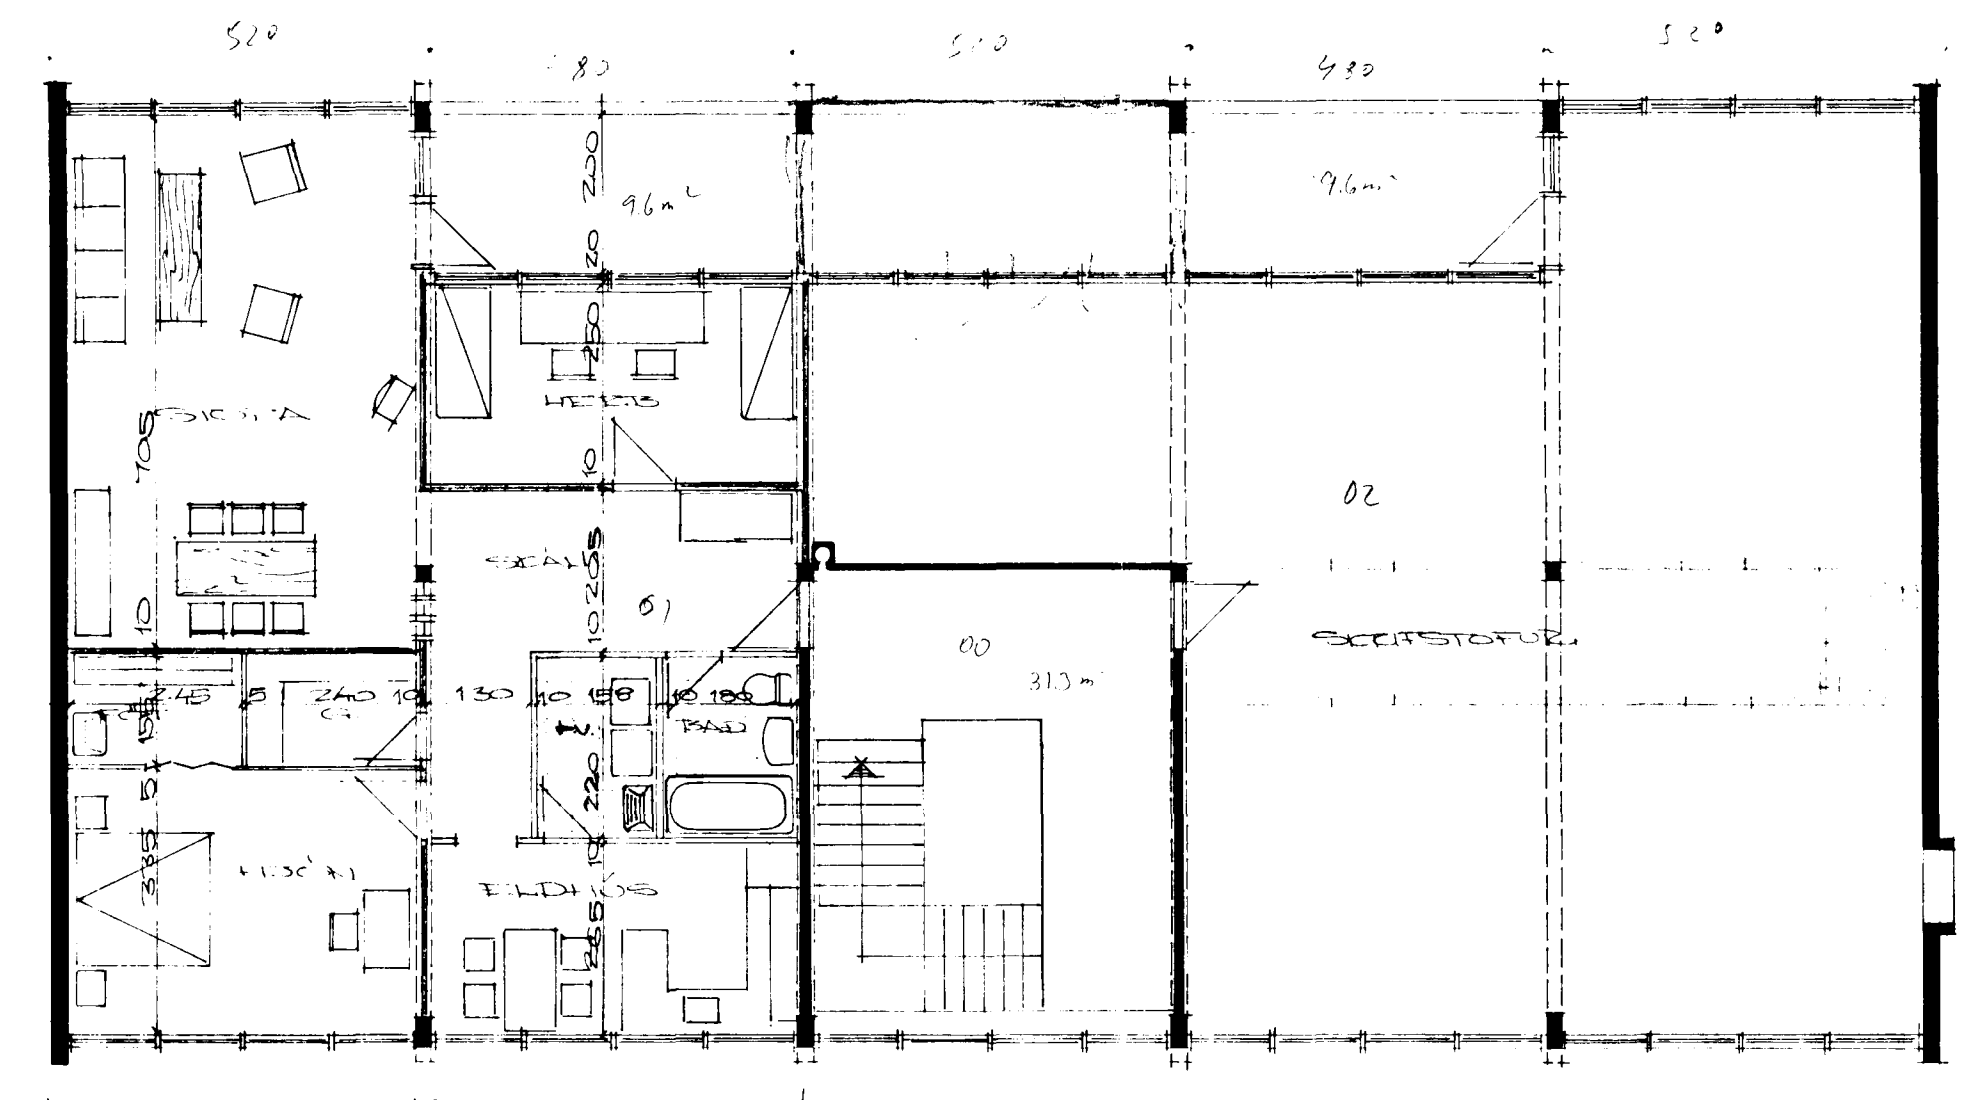


3. HÆÐ

00 - 313 m²
 01 - 116,5 m²
 02 - 148,0 m²
 295,8 m²

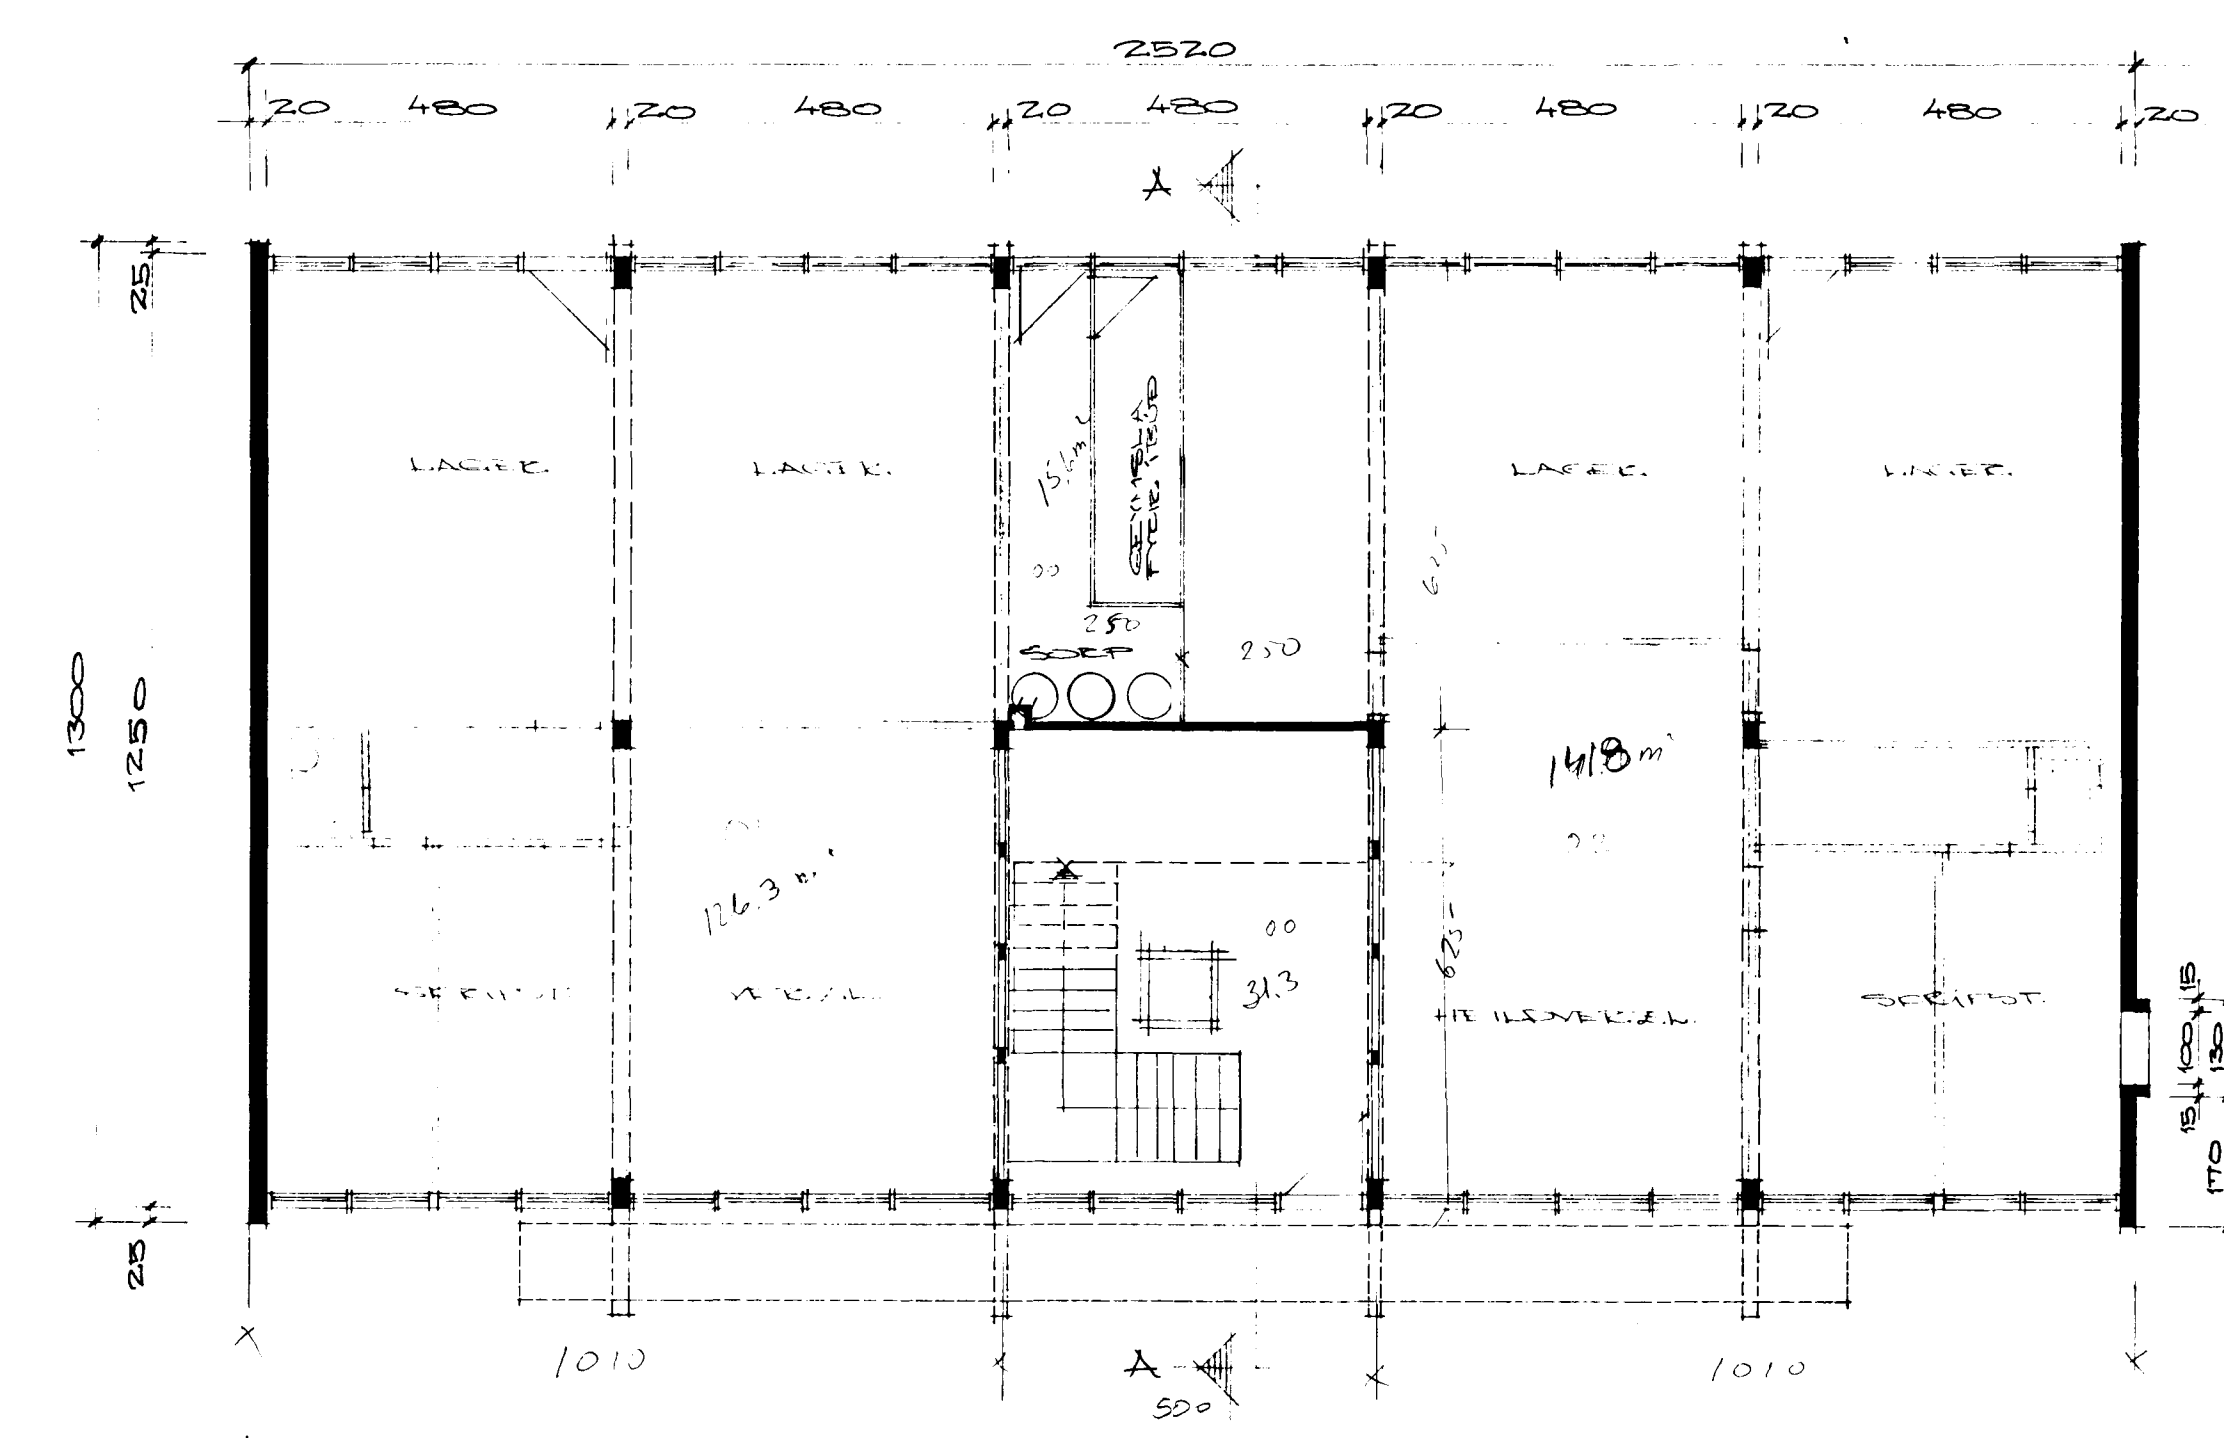


1. HÆÐ

00 - 156
 313 - 469 m²
 01 - 126,3
 02 - 148,8
 315,2 m²

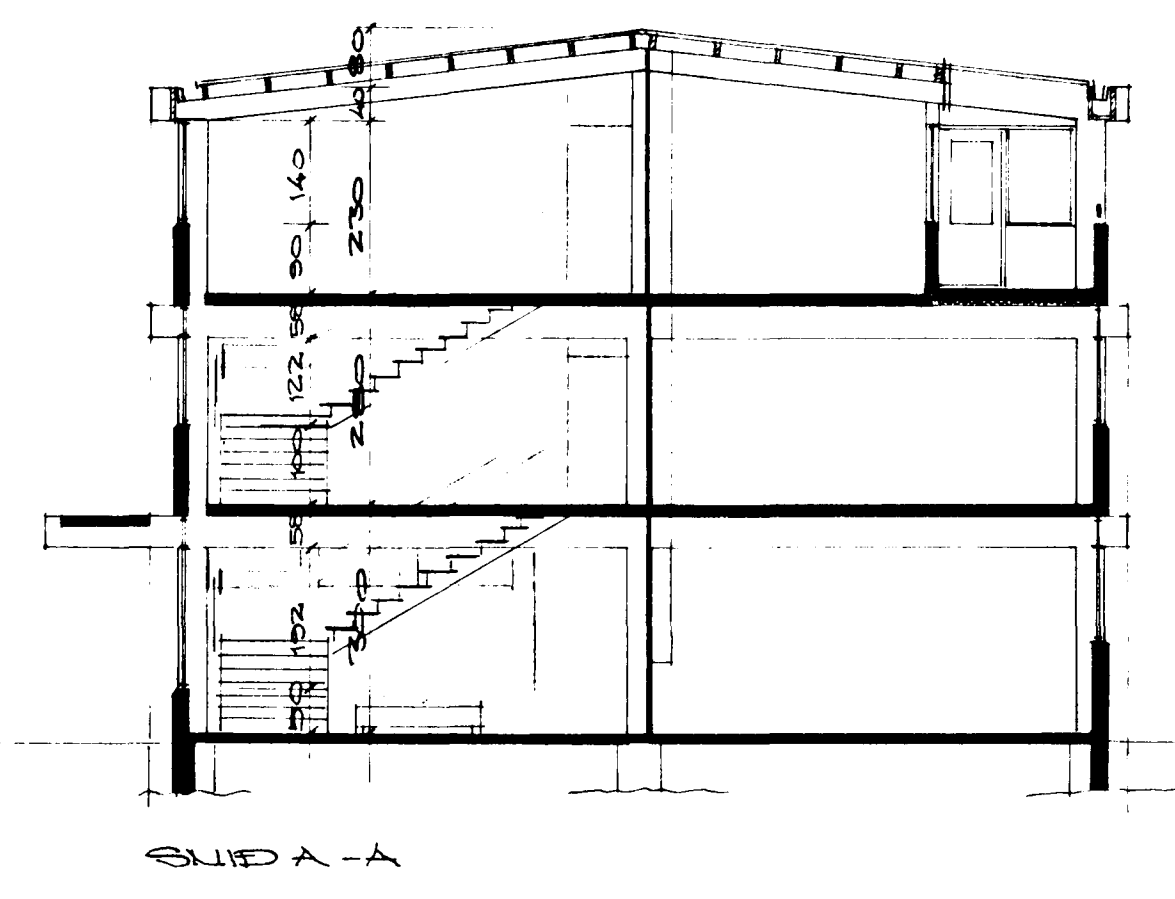

SNITT A-A

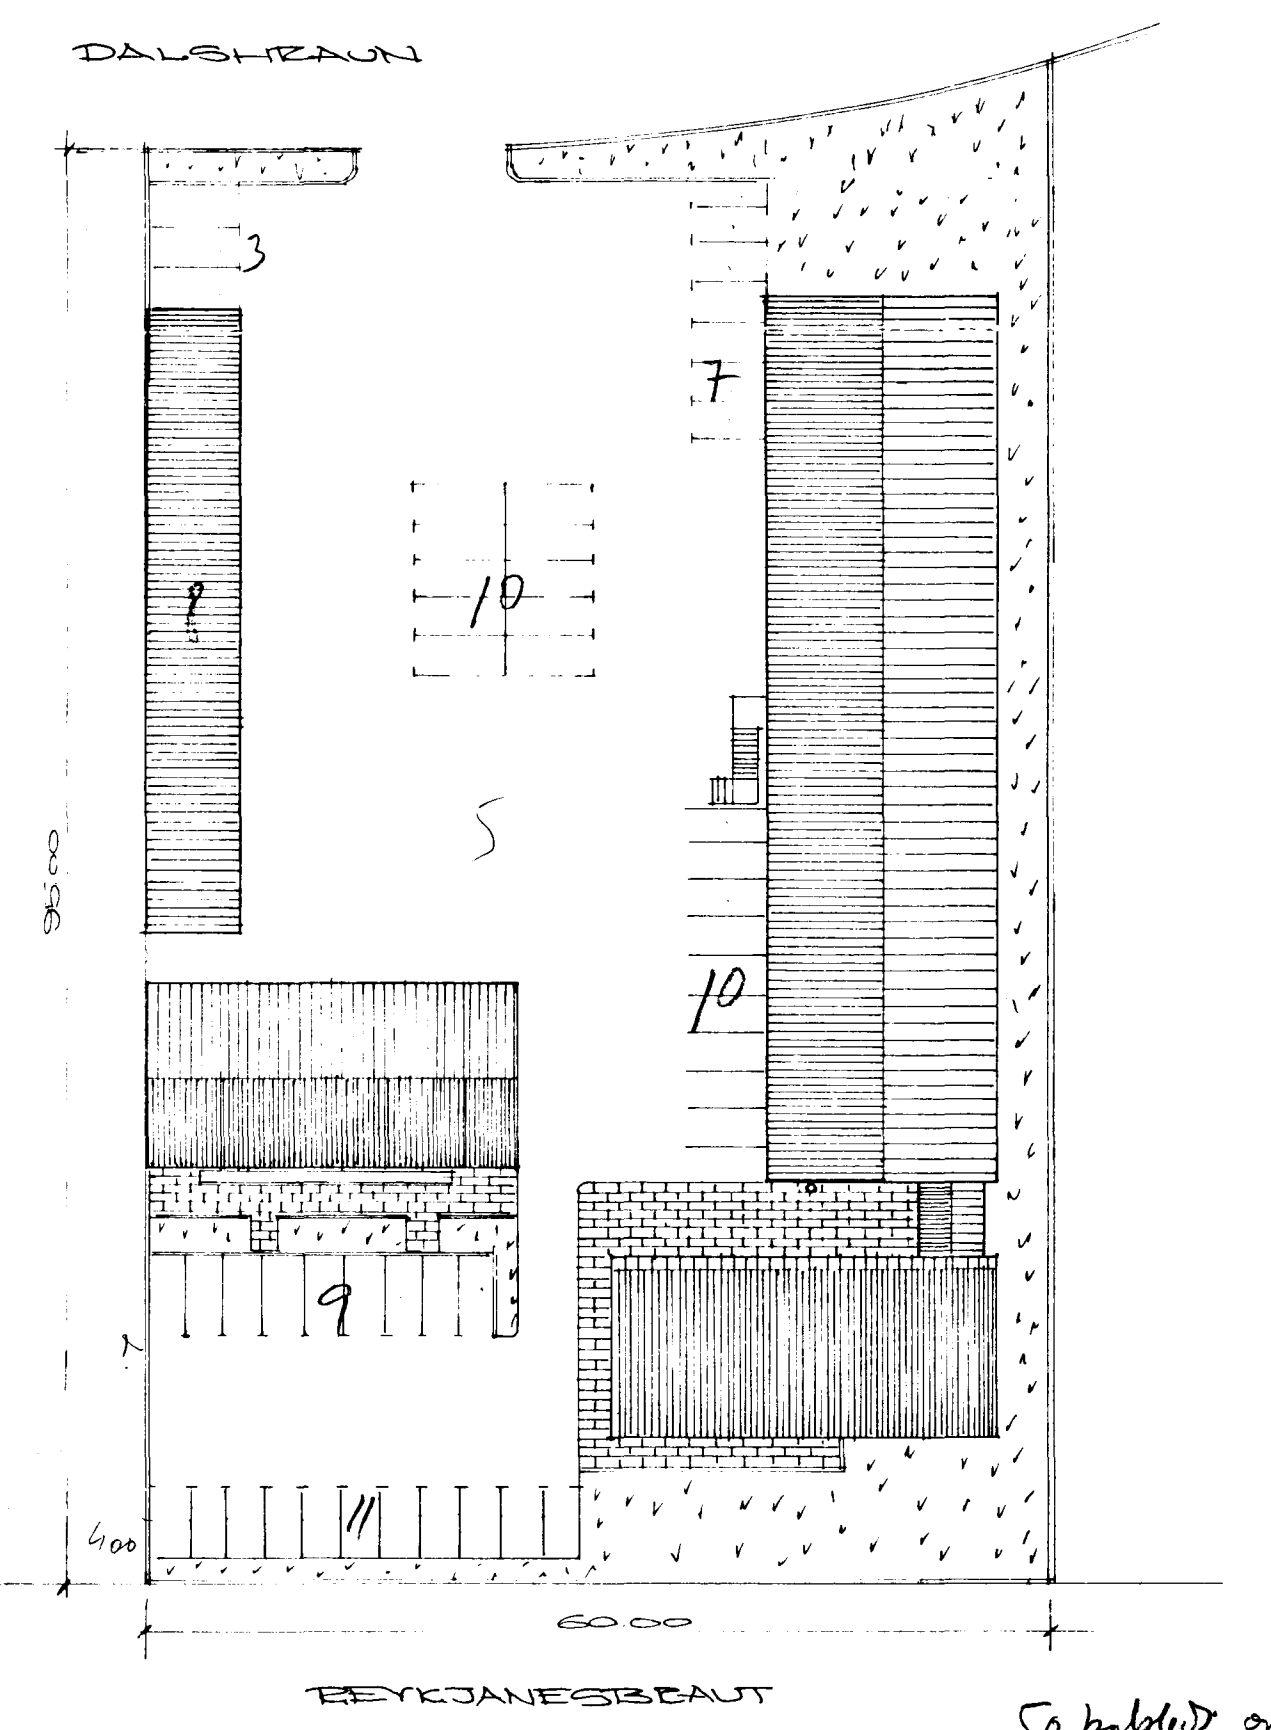

REYKJANESBÆT

AFSTÖÐUMYND 1:500

50 bakleið ggn
 8 - ggn
 50

FLATARMÁL HÚSS 315 m²
 EDDMÁL HÚSS 2686 m²
 RYNDIÐ FRYÐ HÚSIÐ EÐ
 Í SAMBANDI MEÐ VERKUM.

BR.		DAGS.		BREYTING		HANNAD 50		KVARDI	
VERKFRÆDISTOFA ÁRMÓLA 1		REYKJAVÍK - Sími 83844		S. Sigurðsson		TEIKNAD 50		DAGS. 25-8-73	
HAFNARFIRDI		VERZLUNARHUS		YFIRFARID NR. 4		BL. AF.			