



Sambykkt á fundi bygginga-
 mála nr. 713 19 84
 ERCCN LAFULLTRÖGUN
 I HAITHRENNIS
 E. Sigurðsson


Áskilið er sambykkt
 Brunandi/Byggingar
 Áskilið er sambykkt
 Hafið/Byggingar

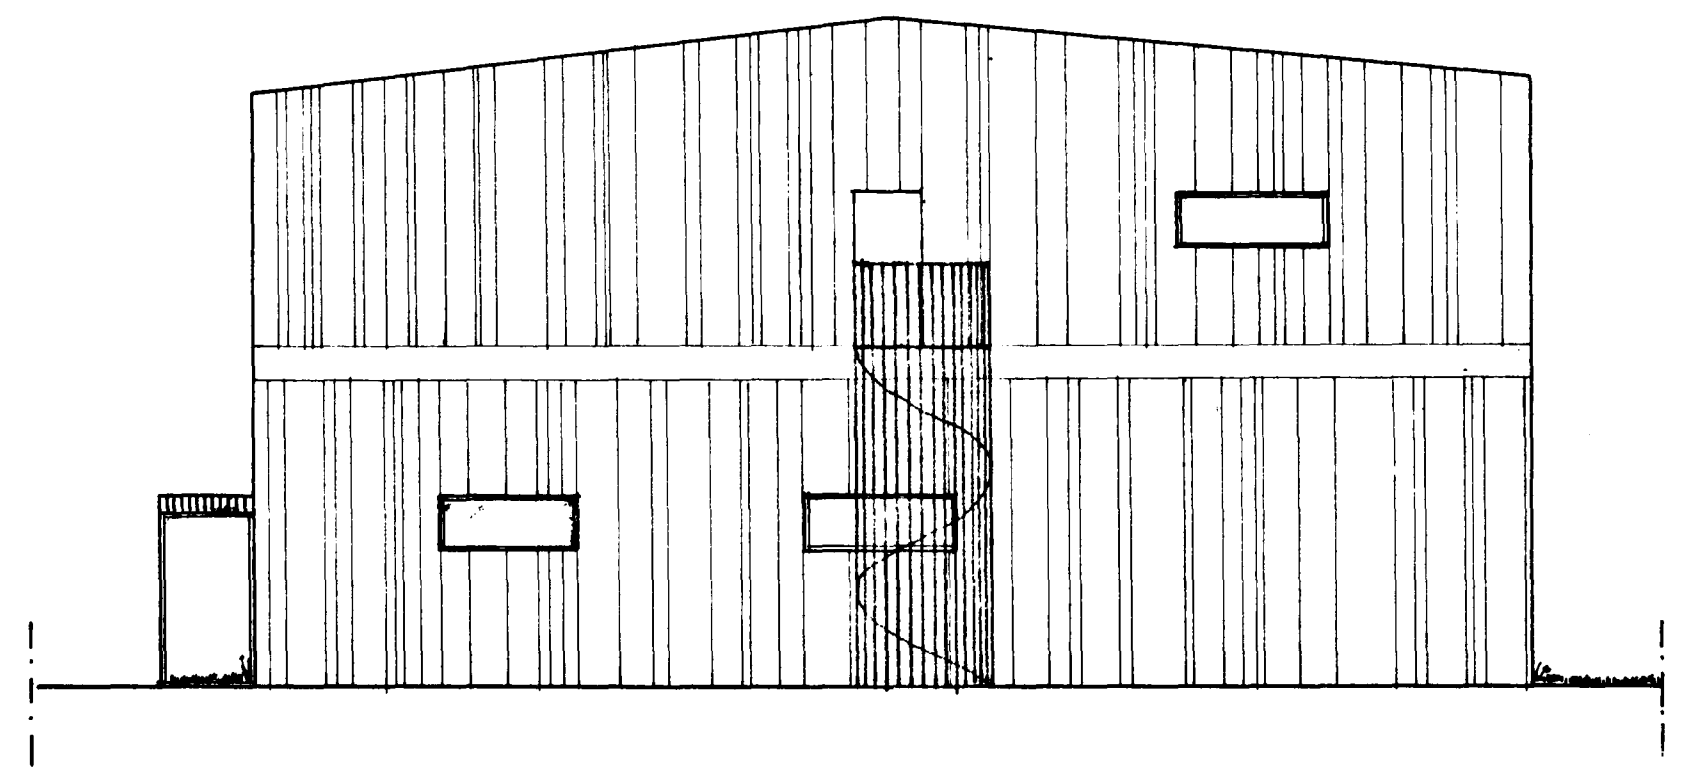

SUÐUR

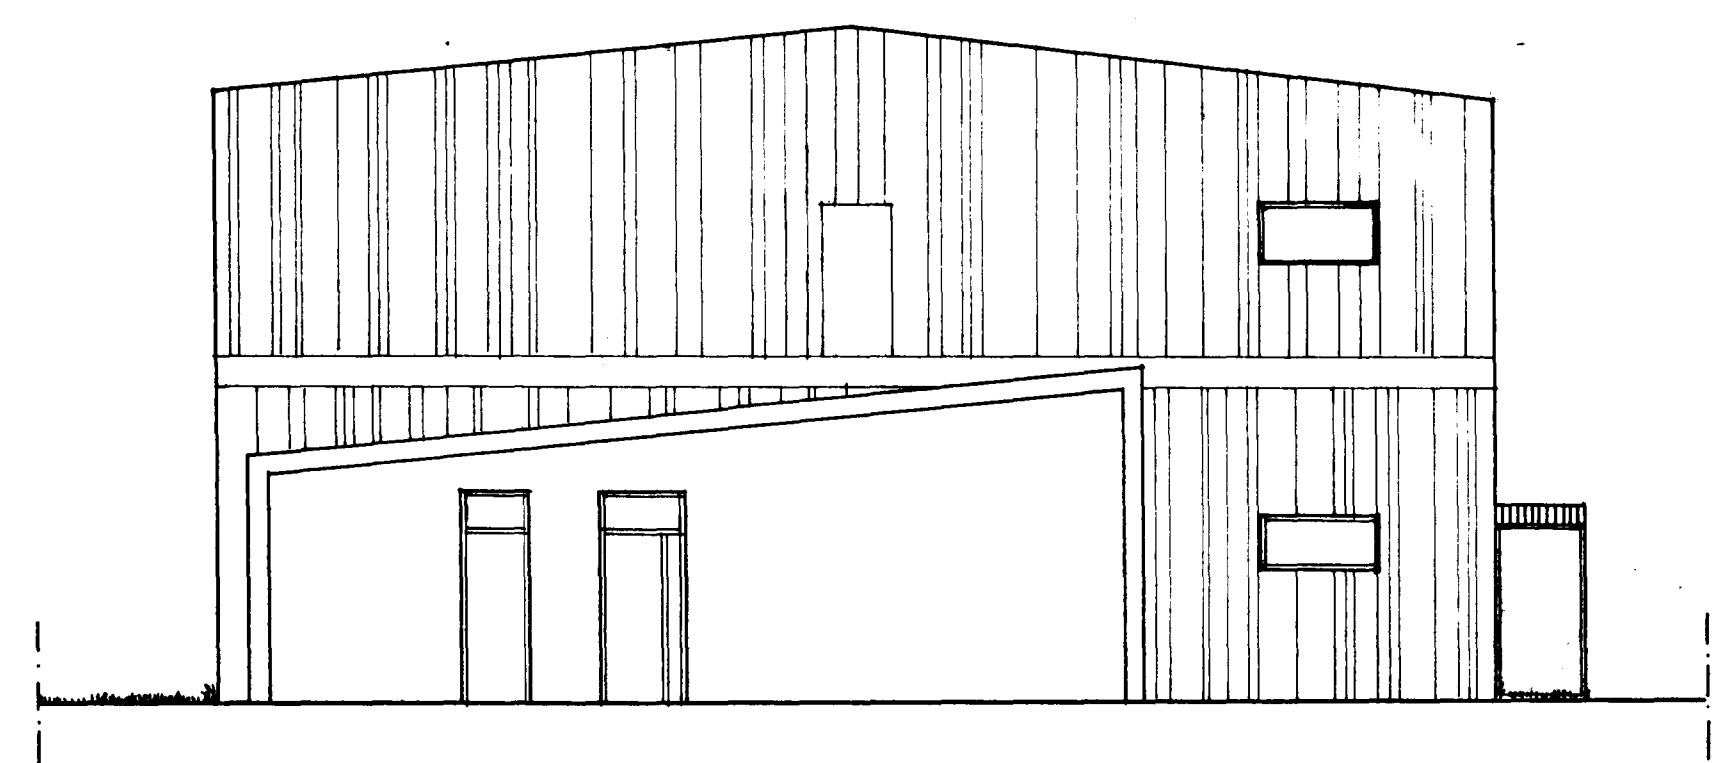

NORÐUR

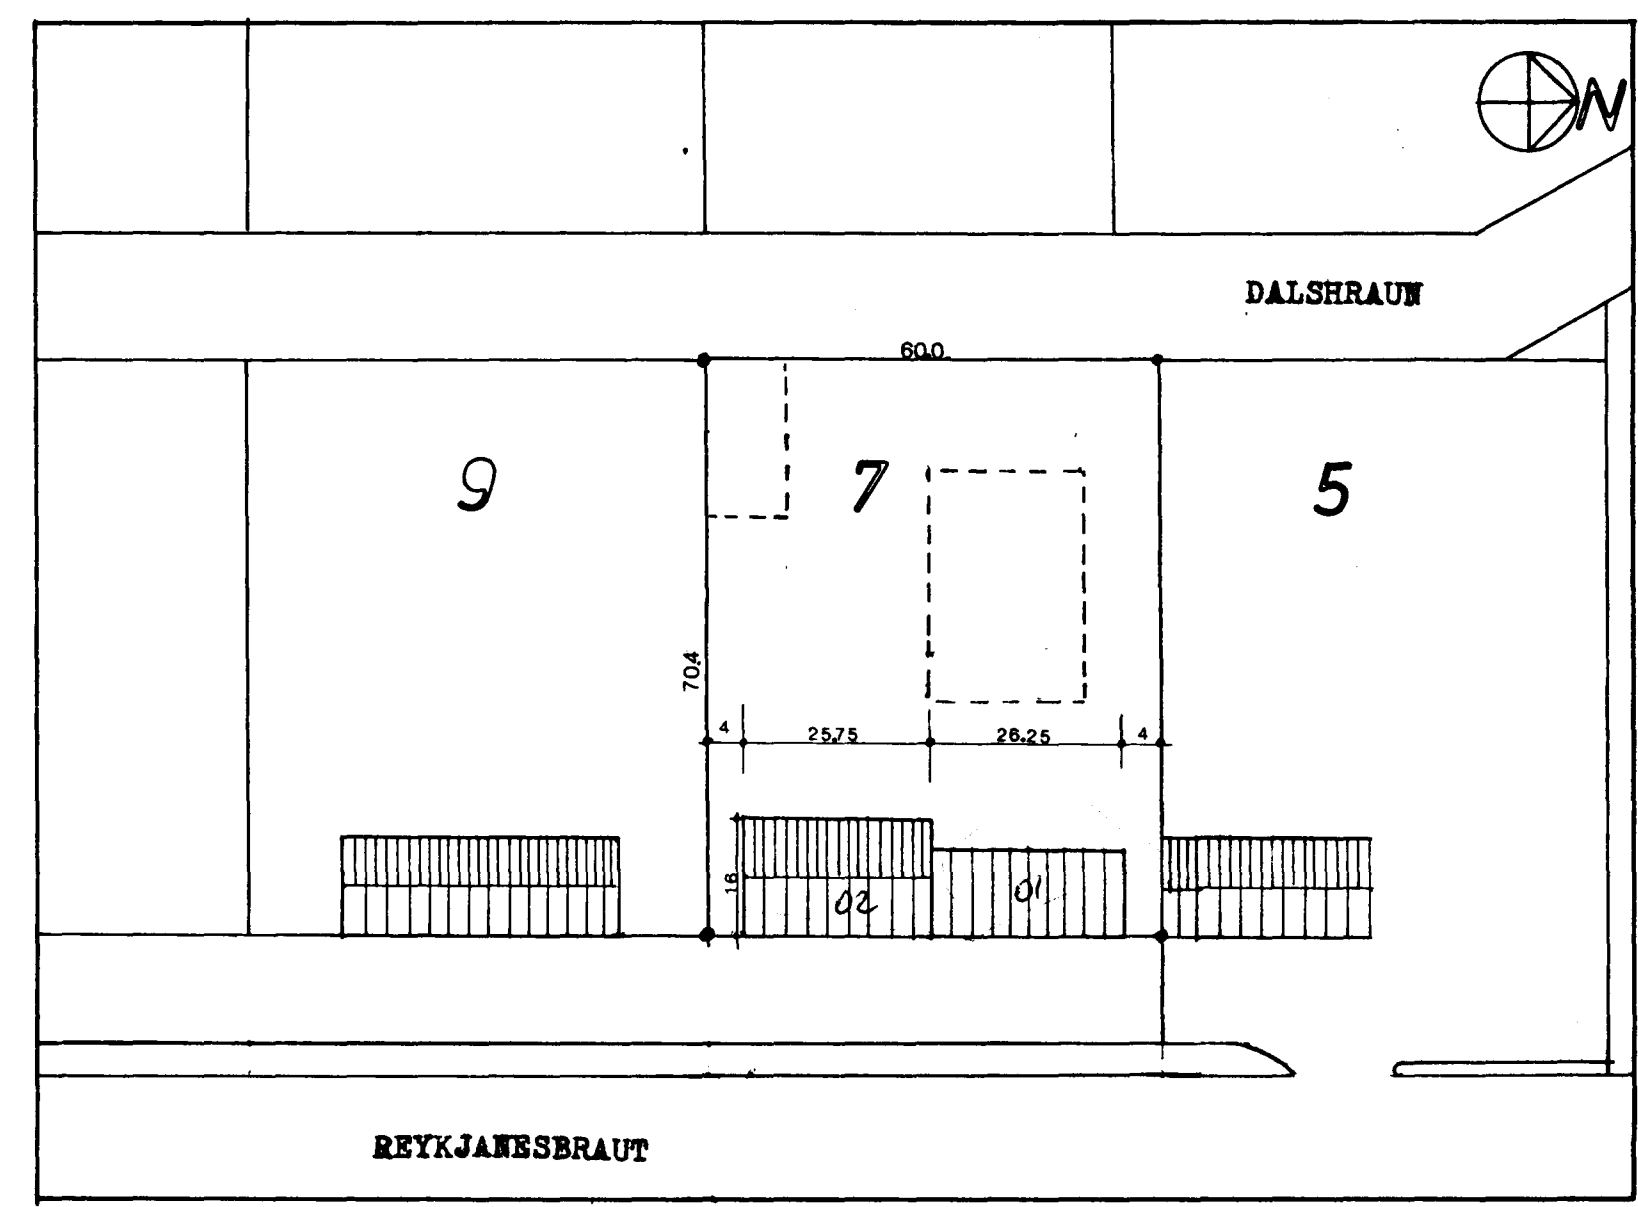

1:1000

1710-0070.02

	VINNUSTOFAN VESTURBERG
	Teikn.nr. 01-04
	Verksmiðja
Gunnars Majones Dalshrauni 7	
Hliðar og afstöðumynd	
14-9-83 BR.14-12-83	<i>Oli Hilmarsson</i>