


28/11 2011  
*[Signature]*

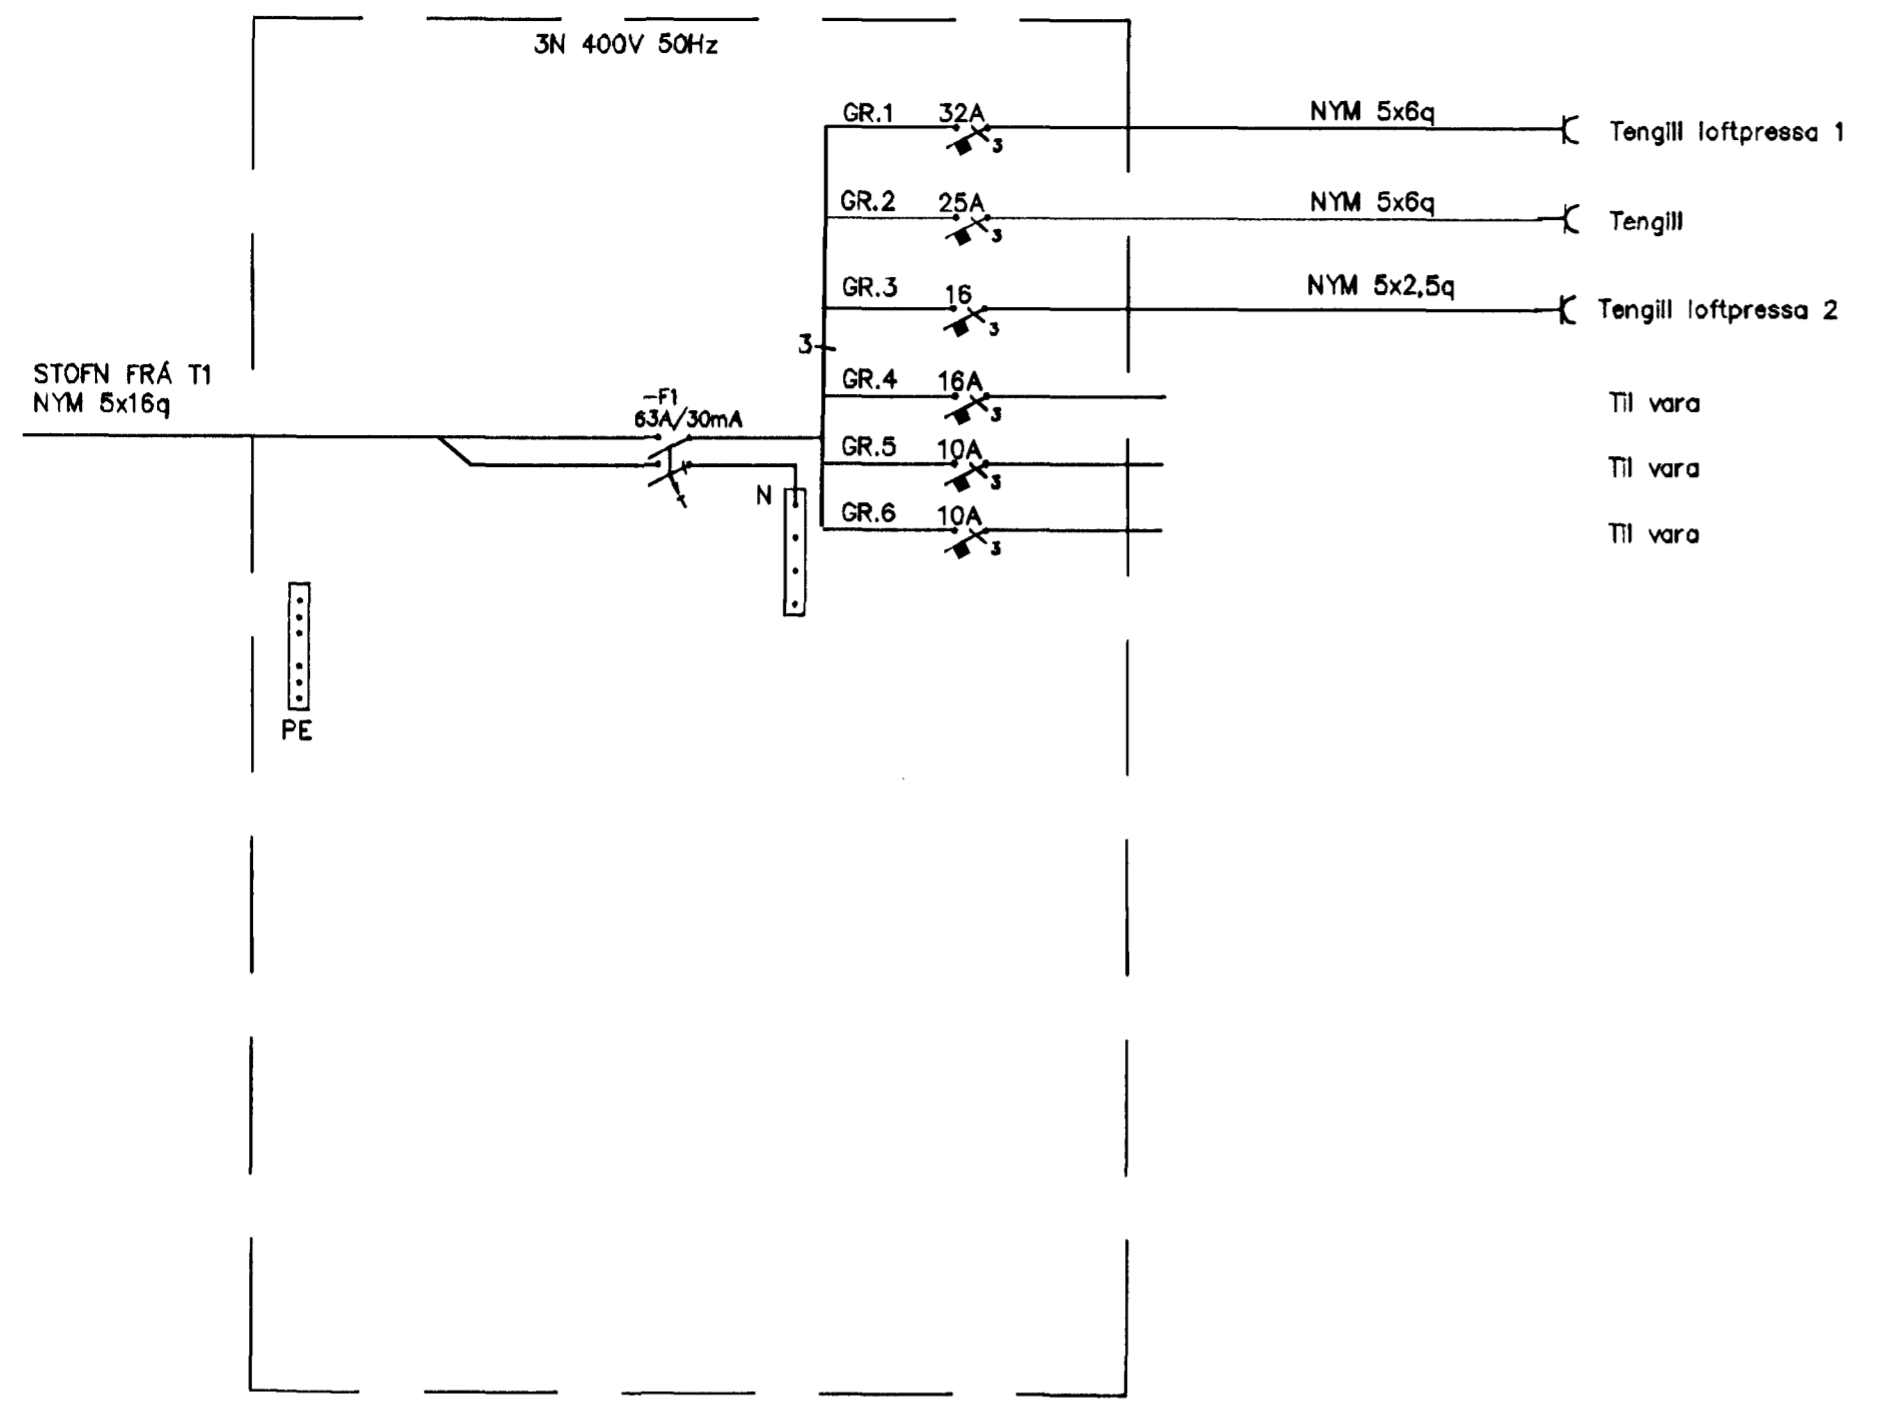

TAFLA T5

*Pörtur Kistjónsson*  
 K4 040831-4969  
*[Signature]*

Stofn íbú Regnarson <small>hlutverk - rafmagnshandlingur        2020-448        sími 564-717</small>		DALSHRAUN 8	
A Reindartekning		08.10.11	STR
Br. Brýting		Dege	Samb.
Sambýkt		Hannab	Talnbab
Dagsetning		Verk nr.	Málkvæði
14.08.03	03-100	Tökn. nr.	03-125