


Mótd. 28/11 2011
H

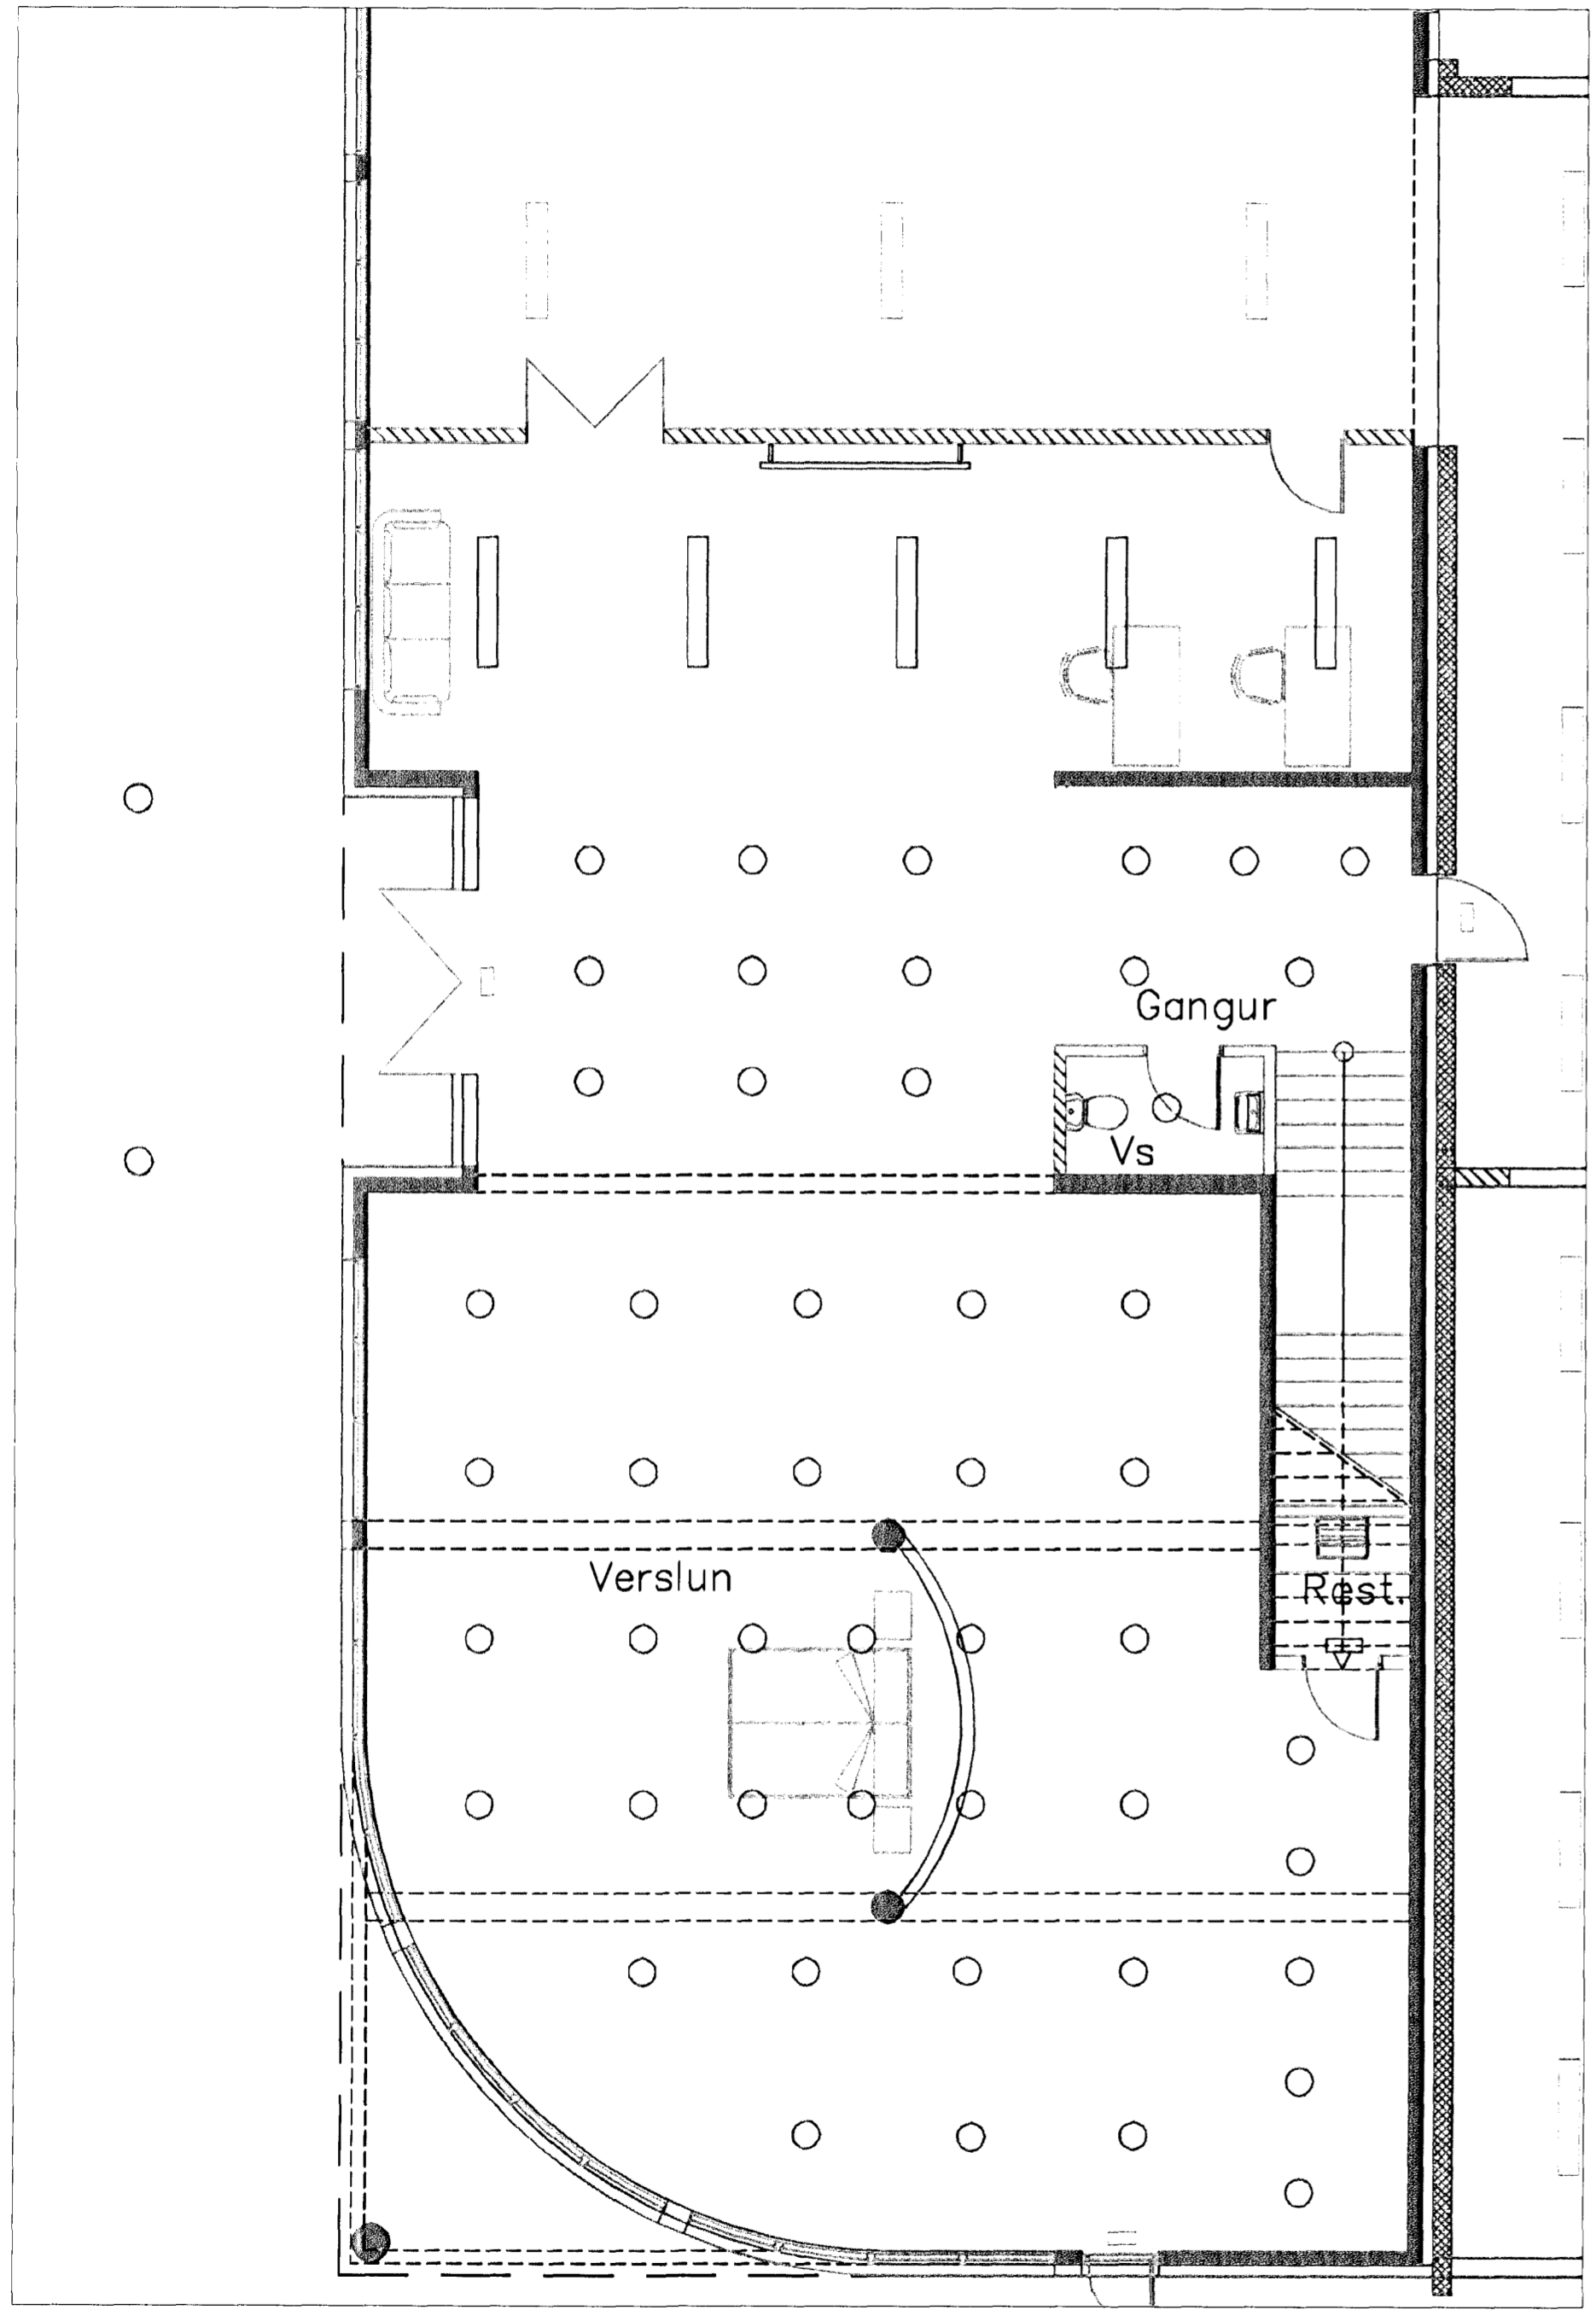

Þórunn Kristjánsson
 Kt. 040851-4969.

Stefán Þór Þrágsson <small>ráðgjafi og arkitekt</small>		DALSHRAUN 8	
Kl. 2208-4429 <small> Sími 564-2191</small>		Lampar 1. hæð, verslun	
Br.	Breyting	Daga.	Samh.
Sambýkt		Hannab. STR/	Teknab. STR
Dagsetning	Vark nr.	Málkvarð	Tekn. nr.
21.08.03	03-100	1:50	03-110