




— LAGNIR ÁÐUR KOMNAR (FEB. '78)
 - - - NÝJAR LAGNIR

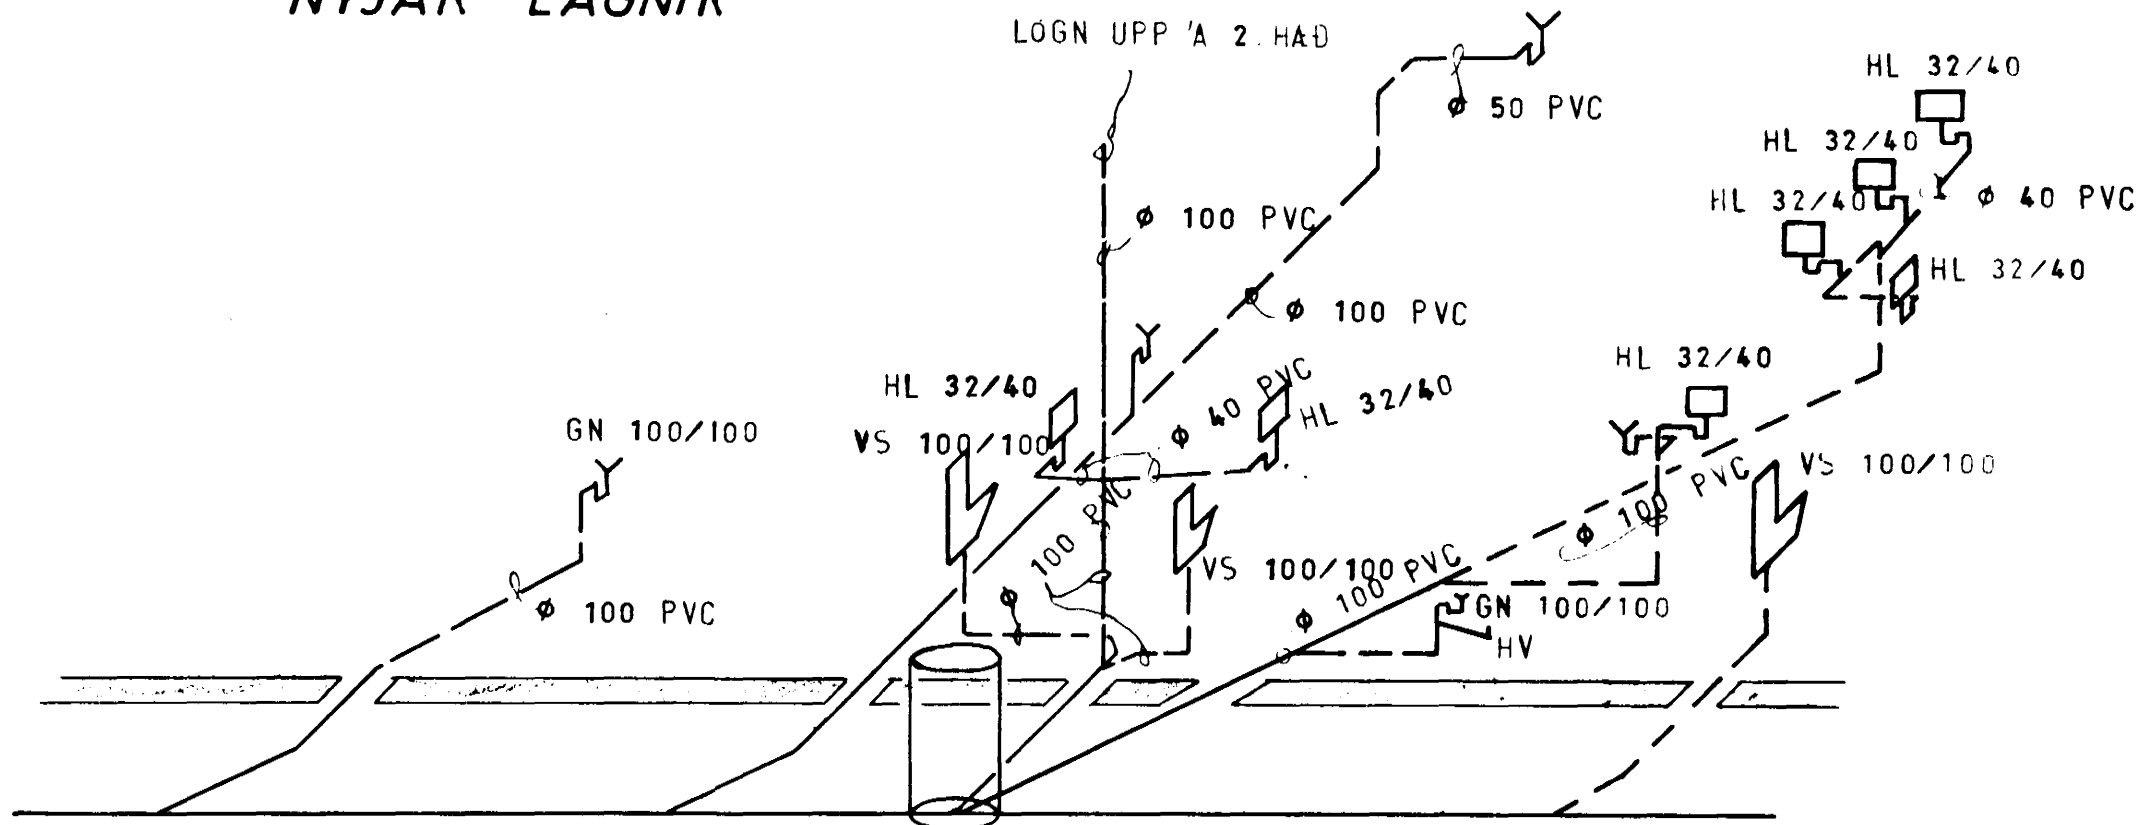

FRÆRENNSLI - KERFI ~1:50

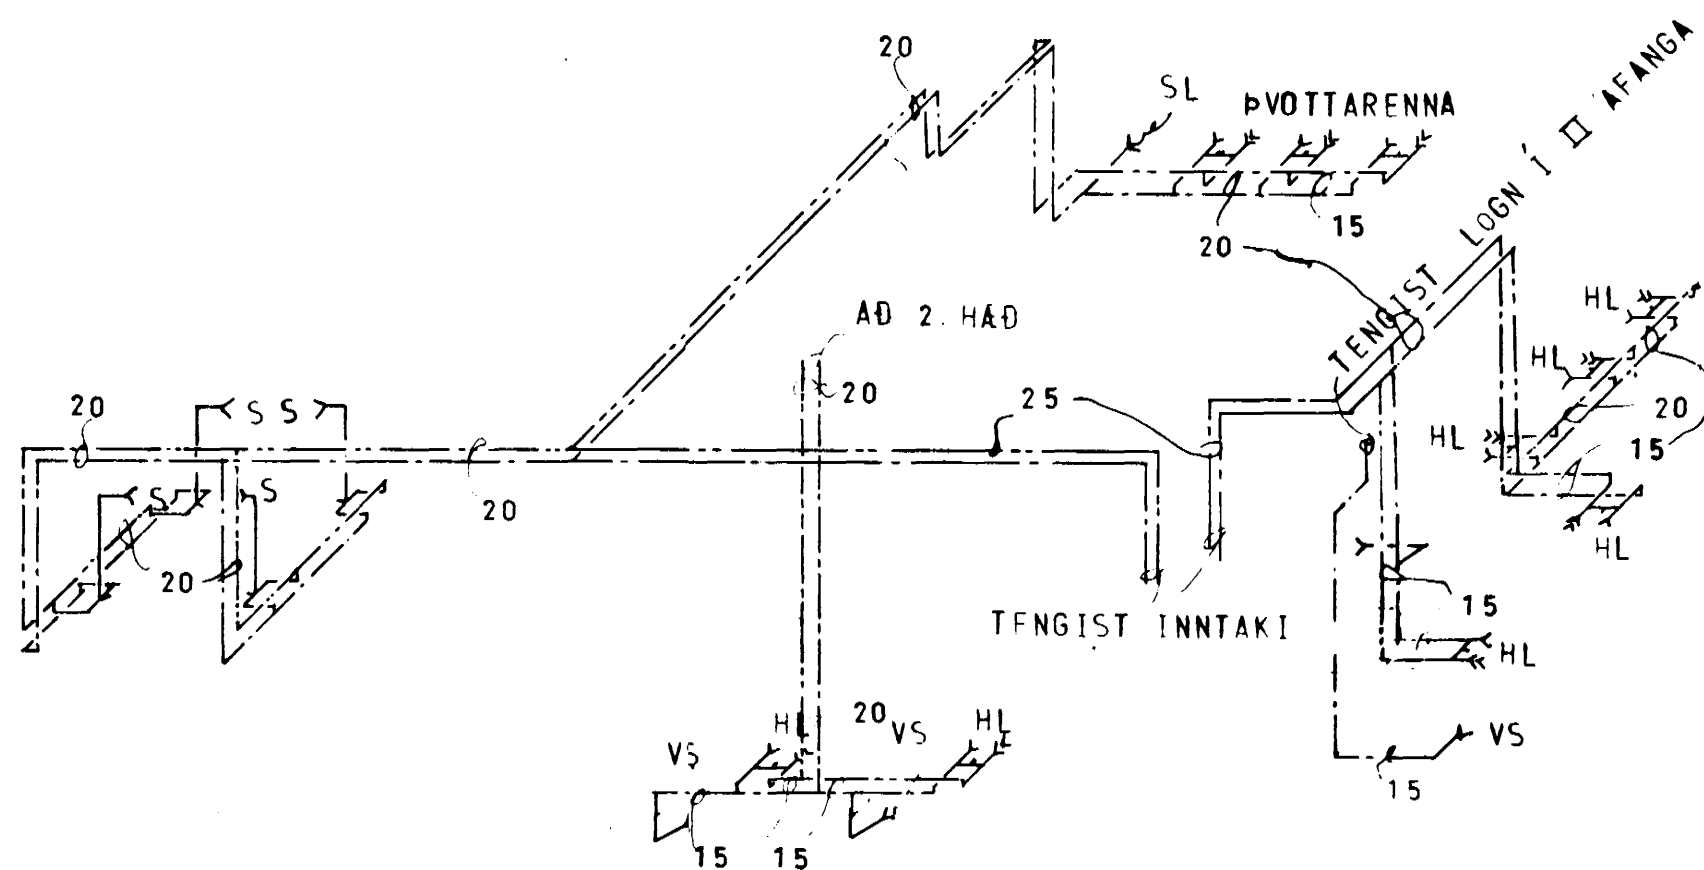

VATN - KERFI ~1:50

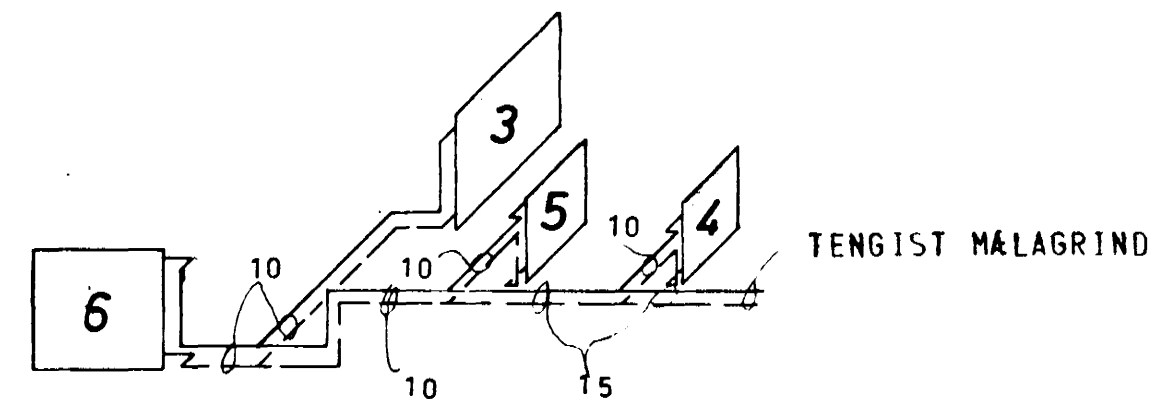

OFNAR NR. 1 OG 2 TENGJAST LOGN 'A TEIKN. 3.1.

HITALÖGN - KERFI ~1:50

DALSHRAUN 8, HAFNARFIRÐI	MÆLIKVARDI 1:50	VERK 7011	TEIKN NR A3
LAGNIR - KERFI	Hannað: <i>[Signature]</i> Teiknað: <i>[Signature]</i>	Yfirfarið: <i>[Signature]</i> Samb: <i>[Signature]</i>	DAGS FEB. '78
JÓHANN GUNNAR BERGPÓRSSON VERKFR. MVFI STRANDGÖTU 11 - HAFNARFIRÐI - SÍMI 53315	BREYTT MARS '78		