




FALLPÍPA Fp. 1

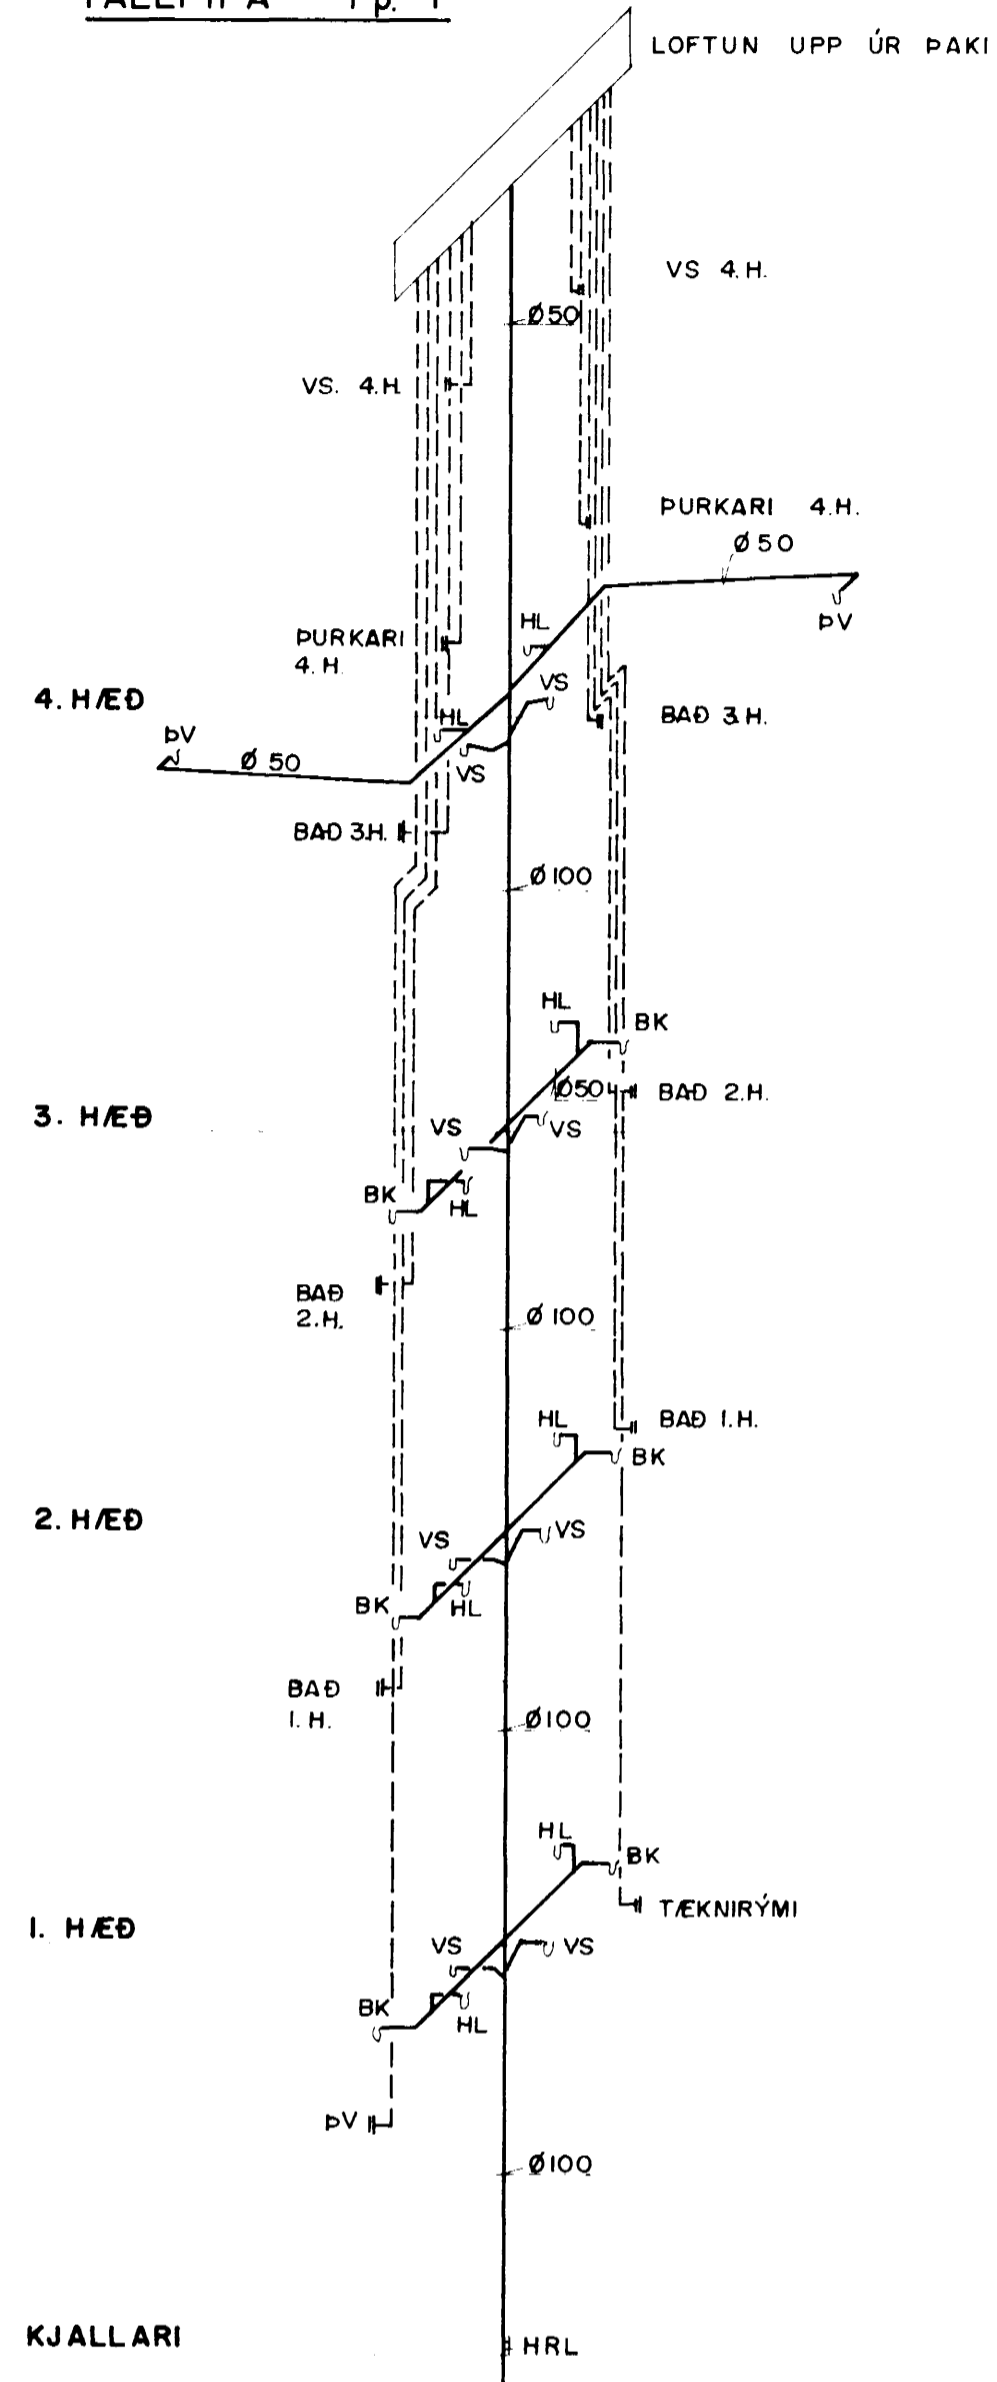


FALLPÍPA Fp. 2 / Fp. 3

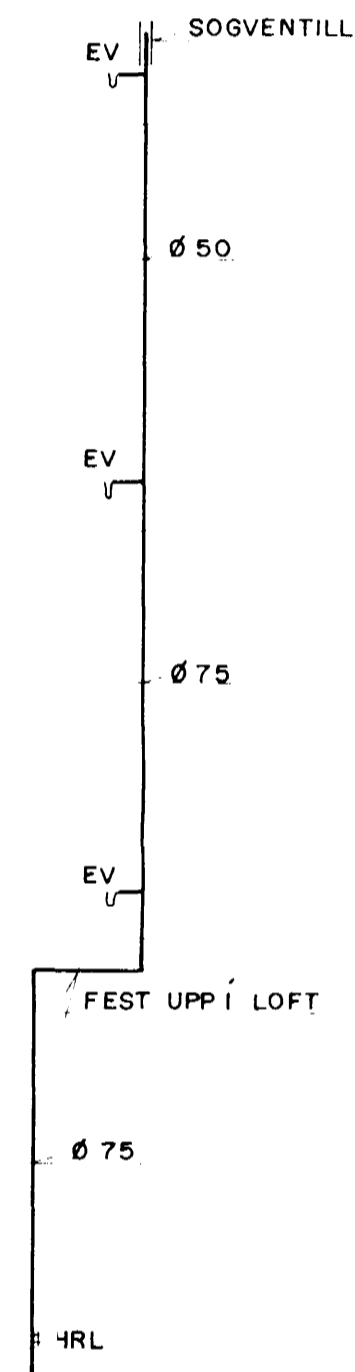


FALLPÍPA Fp. 4

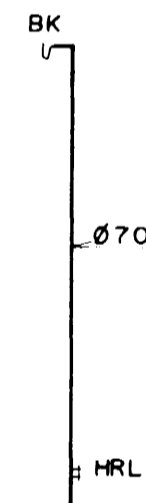



FALLPÍPA Fp. 5

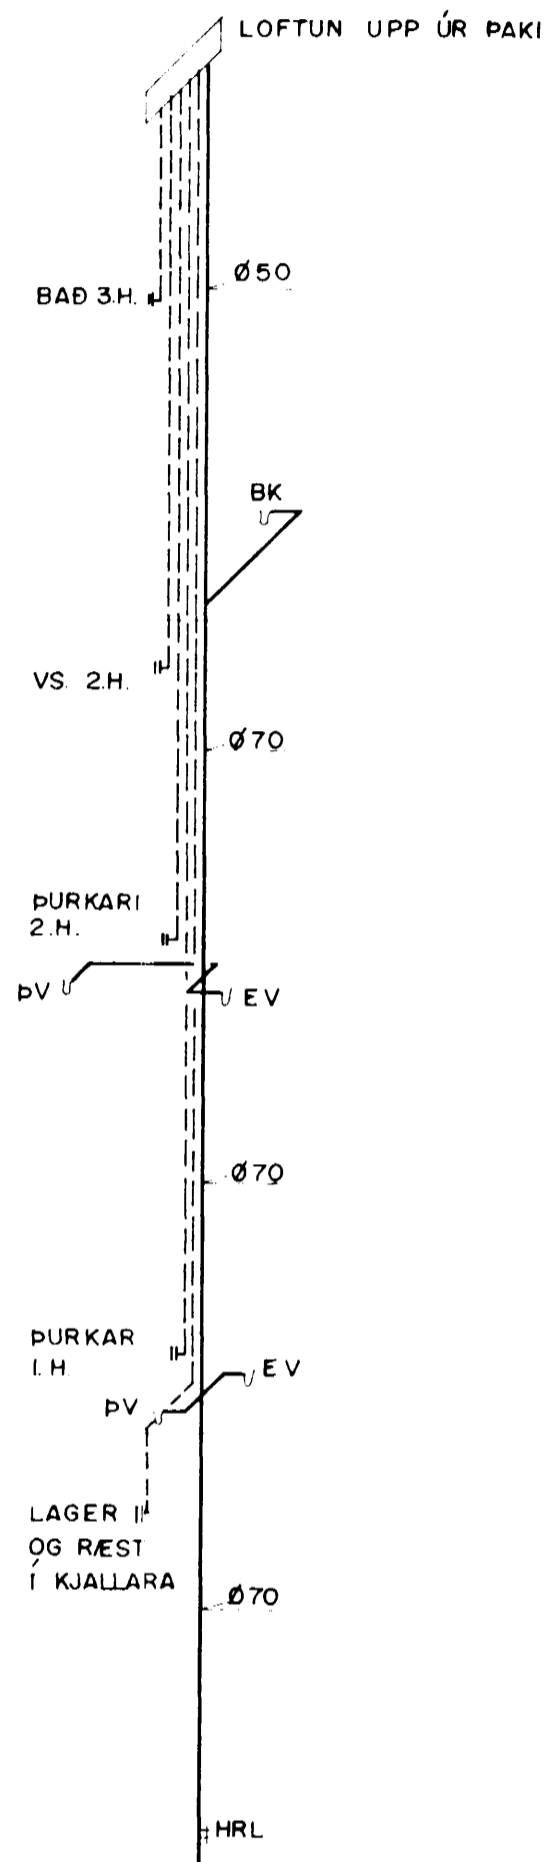

FALLPÍPA Fp. 6

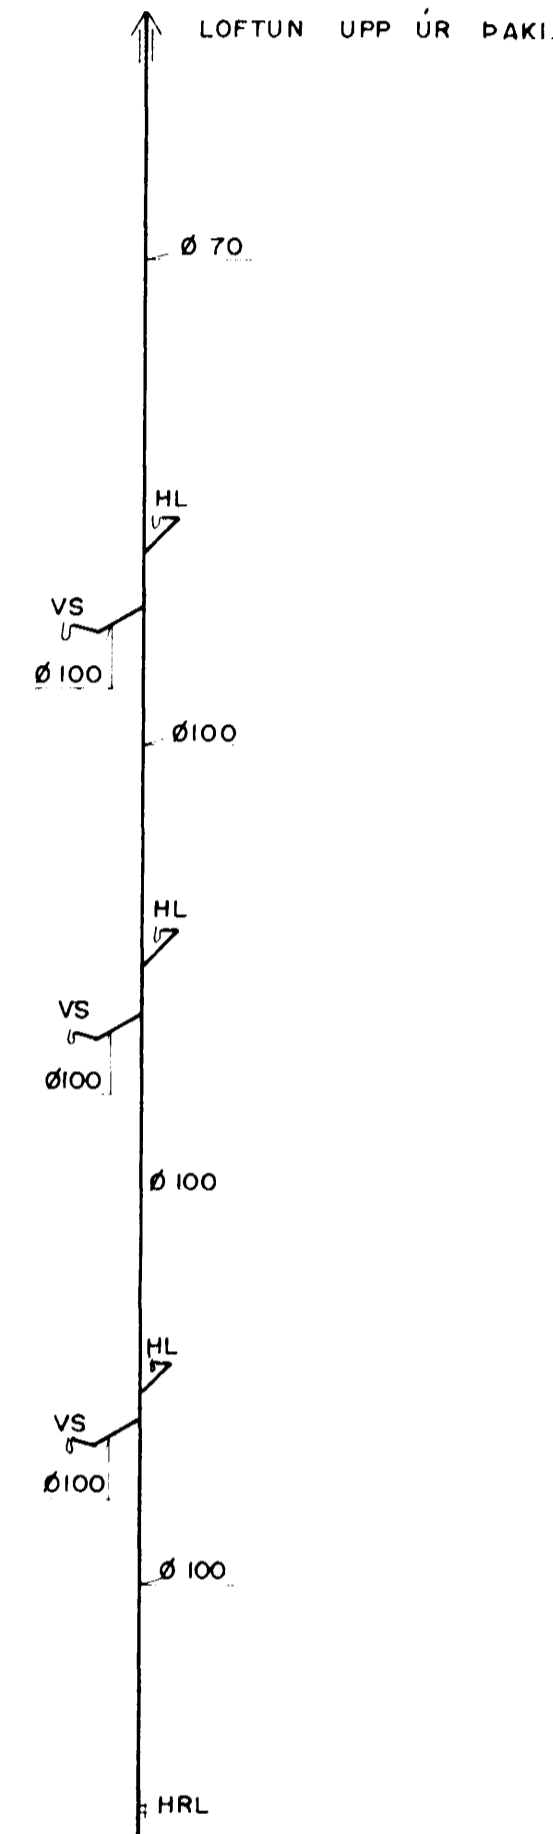

SKÝRINGAR:

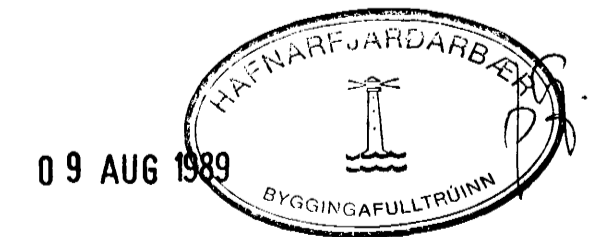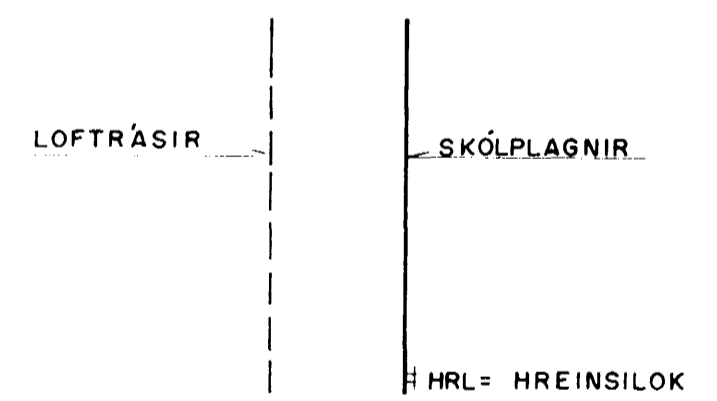

DOFRABERG II, HAFNARFIRÐI				MKV
HITA- OG ÞRIFALAGNIR				1:50
FALLPÍPUR				VERK NÚ
LOFTRÁSIR				89.04
RÚMMYND				HL. NÚ
SV	GRT			HL. NÚ
20.05.89		Sto. Jónleikur		L 10

Verkfræðistofa  
Stefans og Björns s.f.  
100, HAFNARFIRÐI  
REKJAVÍKURVEGUR  
HAFNARFIRÐI - TÍL 551 130