




Samþykkt þann


16 FEB. 1996

Byggingafulltrúinn í Hafnarfirði
Erlendur Hjálmarsson


1996.02.16
1996.02.16
1996.02.16
1996.02.16
1996.02.16

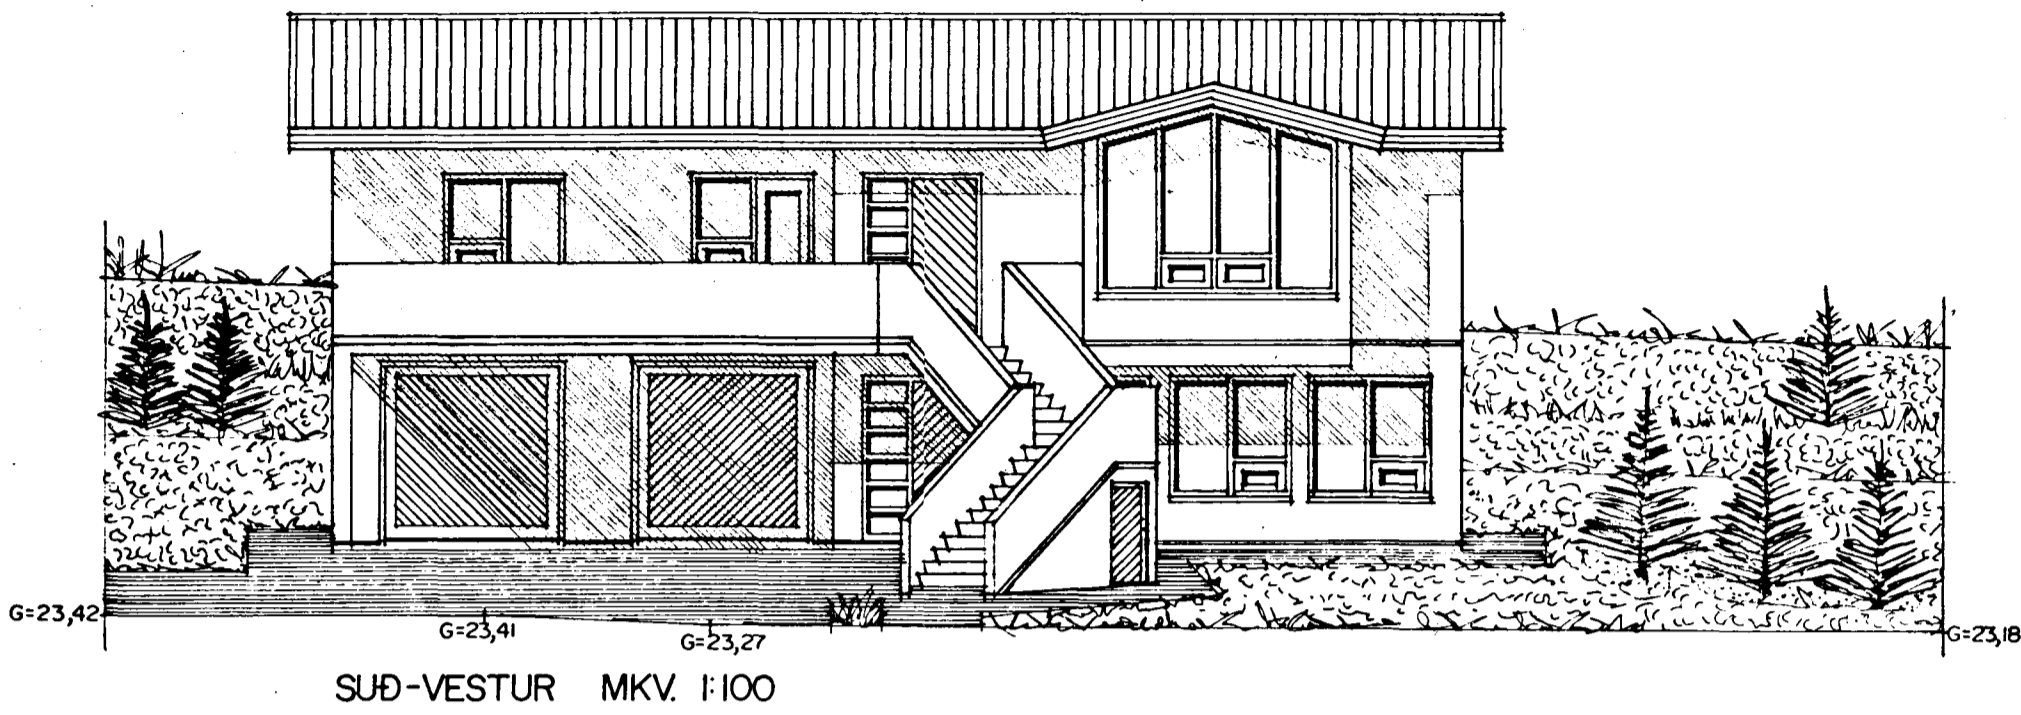


SÚÐ-VESTUR MKV. 1:100

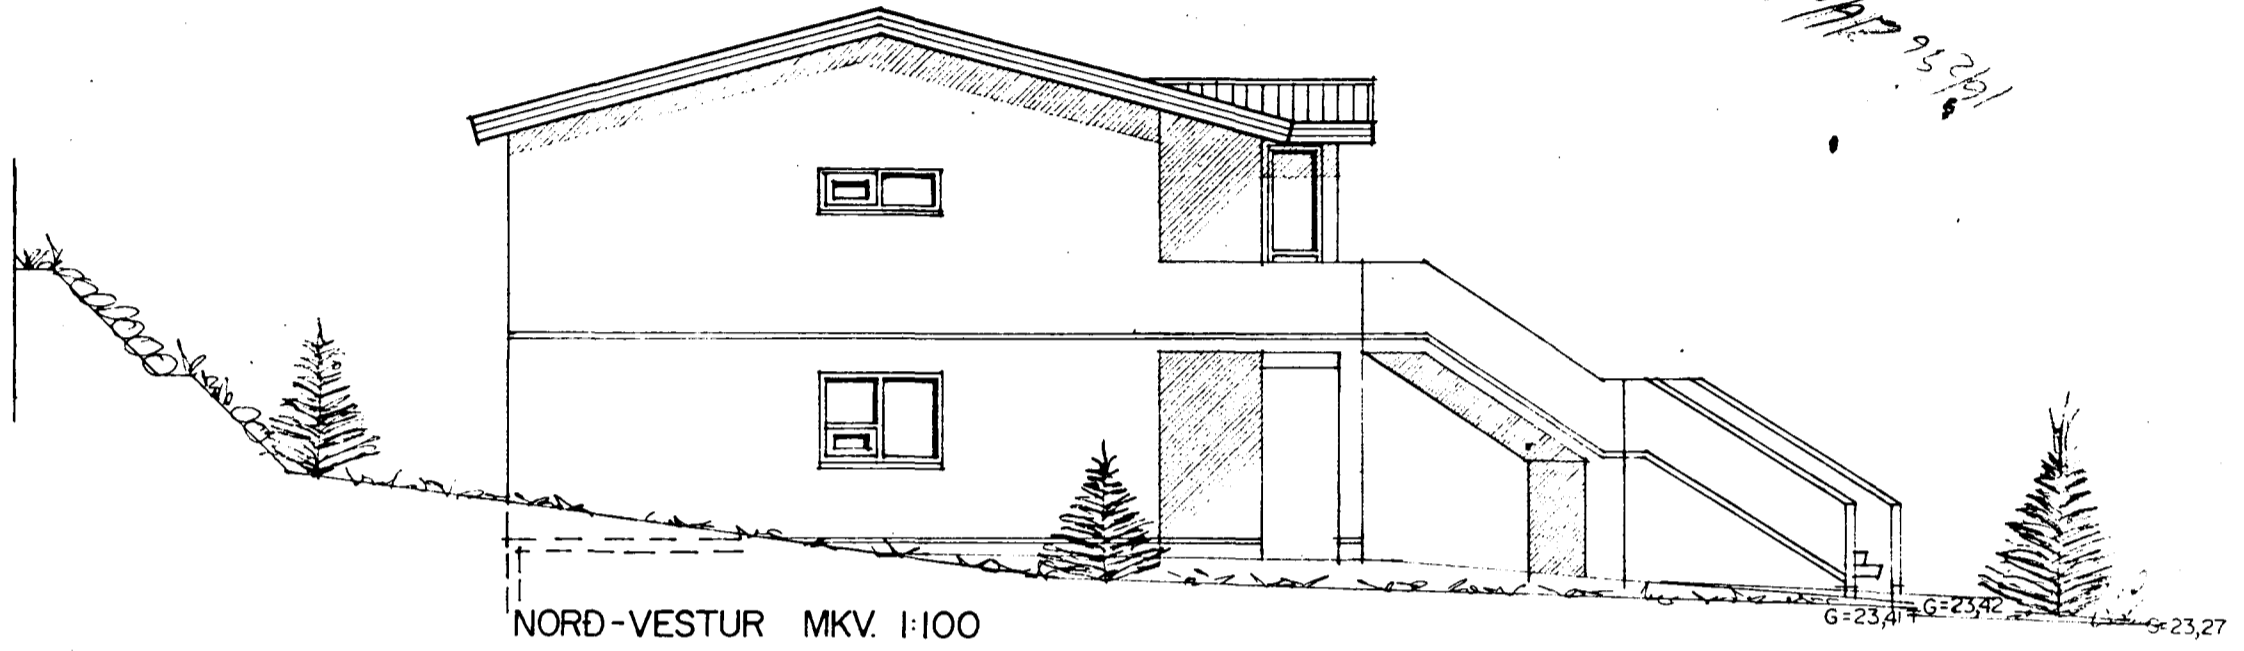

NORÐ-VESTUR MKV. 1:100

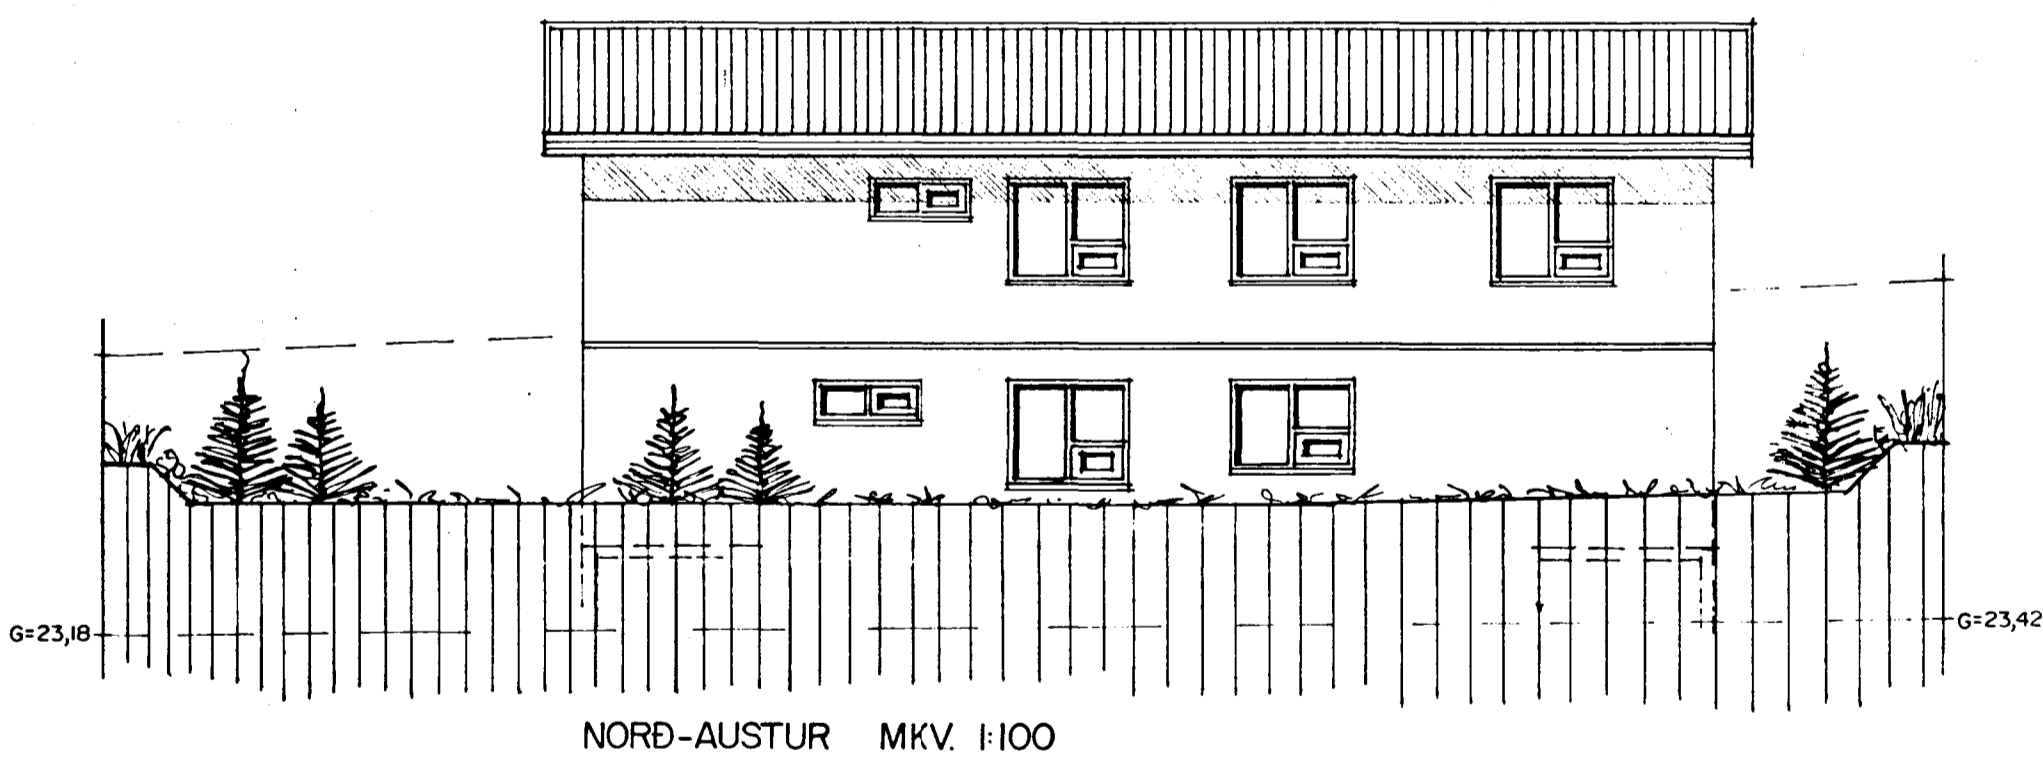

NORÐ-AUSTUR MKV. 1:100

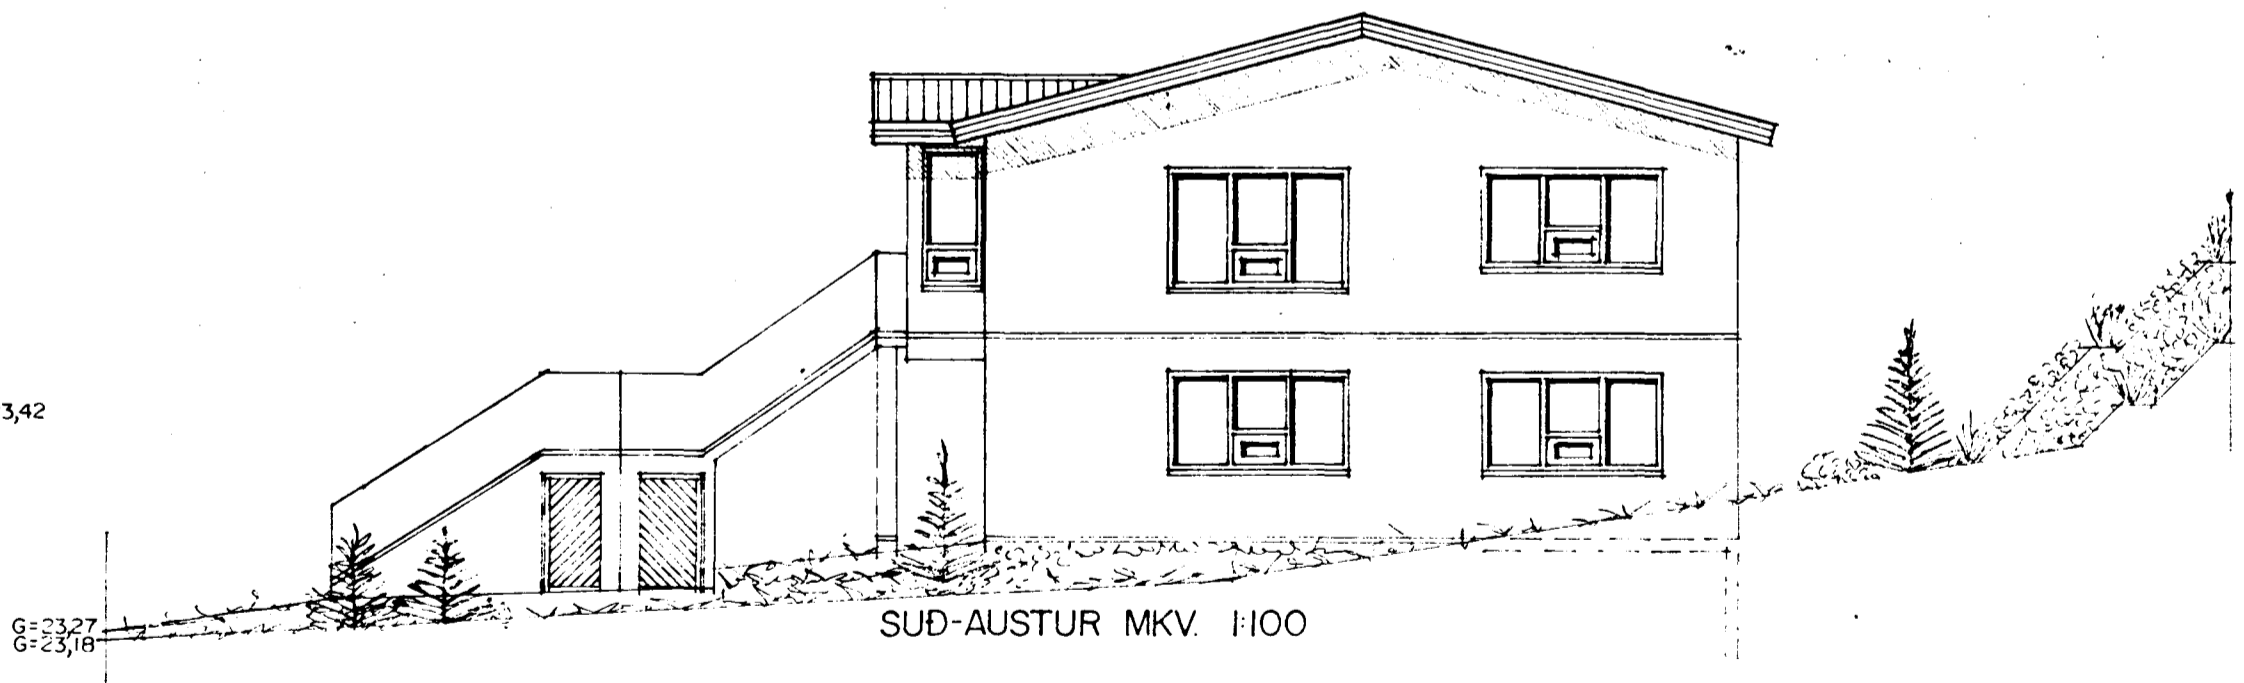

SÚÐ-AUSTUR MKV. 1:100

1770-0190-01

16 FEB 1996

Handwritten signature and notes at the bottom right of the page.