




RÚMMYND VATNSLAGNA ~ 1 : 50
NR. 21

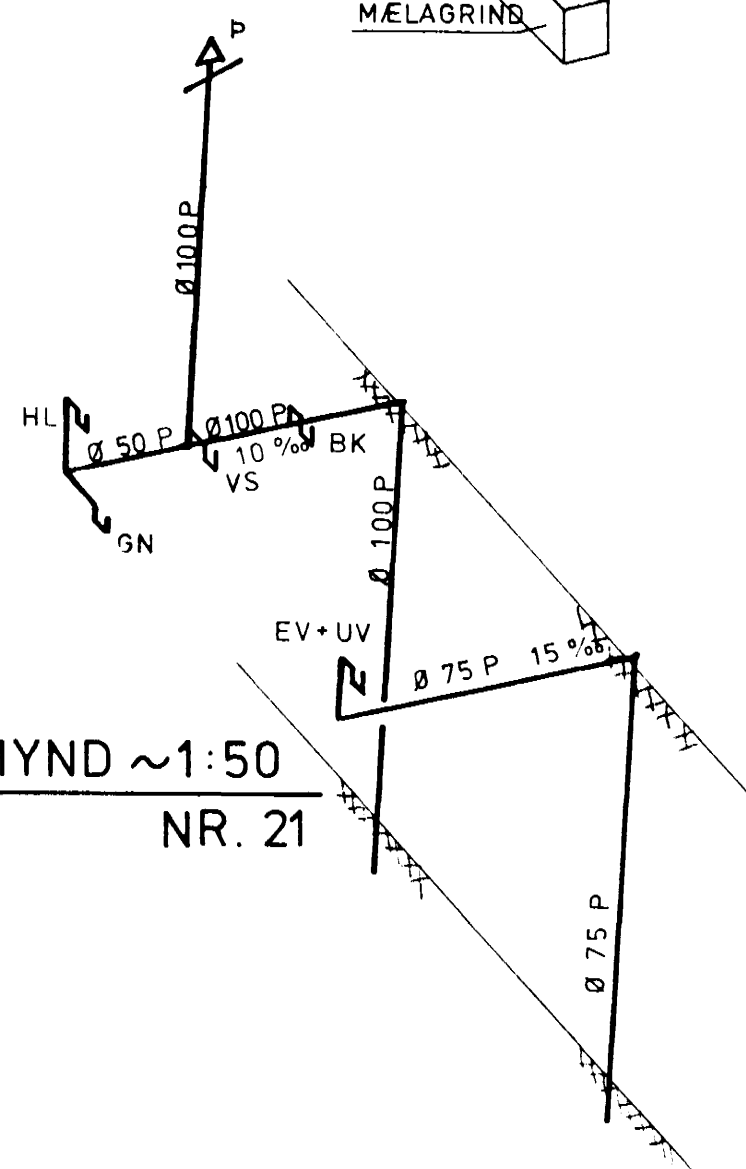


FALLPÍPUR, RÚMMYND ~1:50
NR. 21

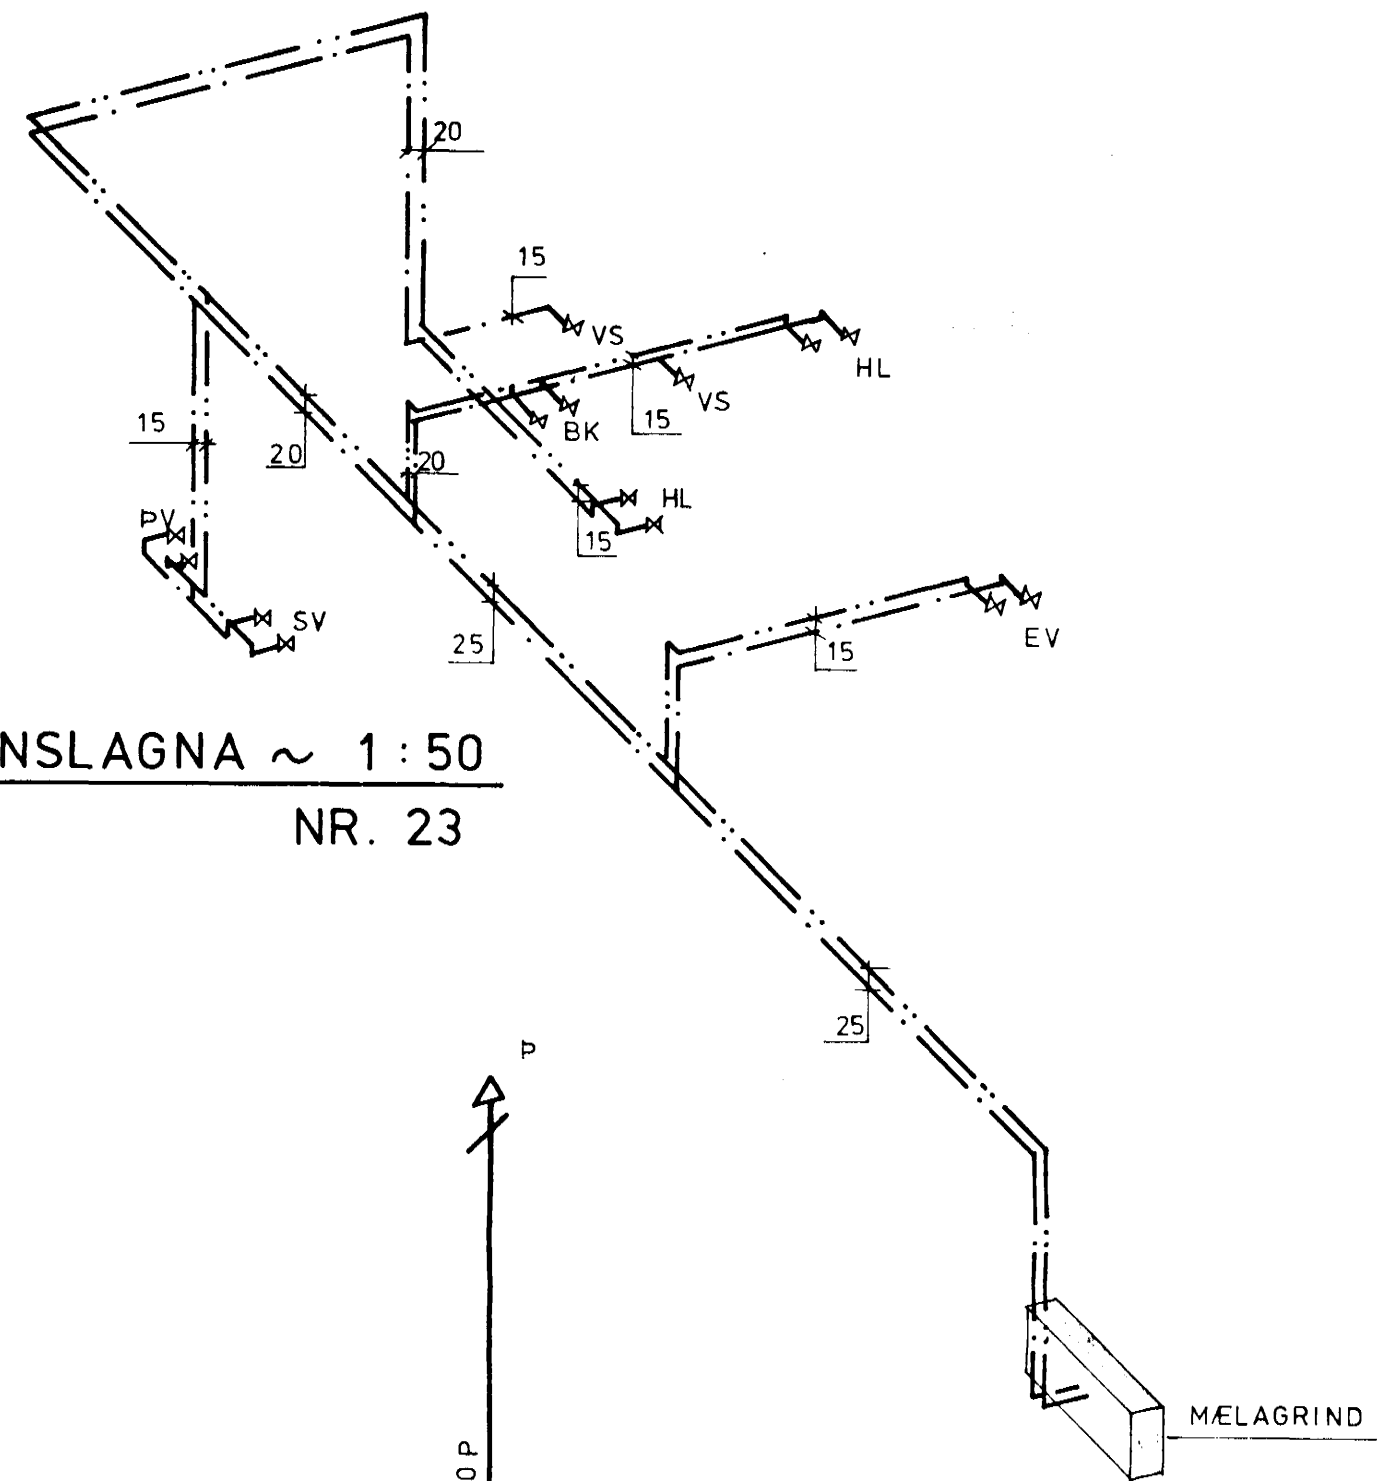

RÚMMYND VATNSLAGNA ~ 1 : 50
NR. 23

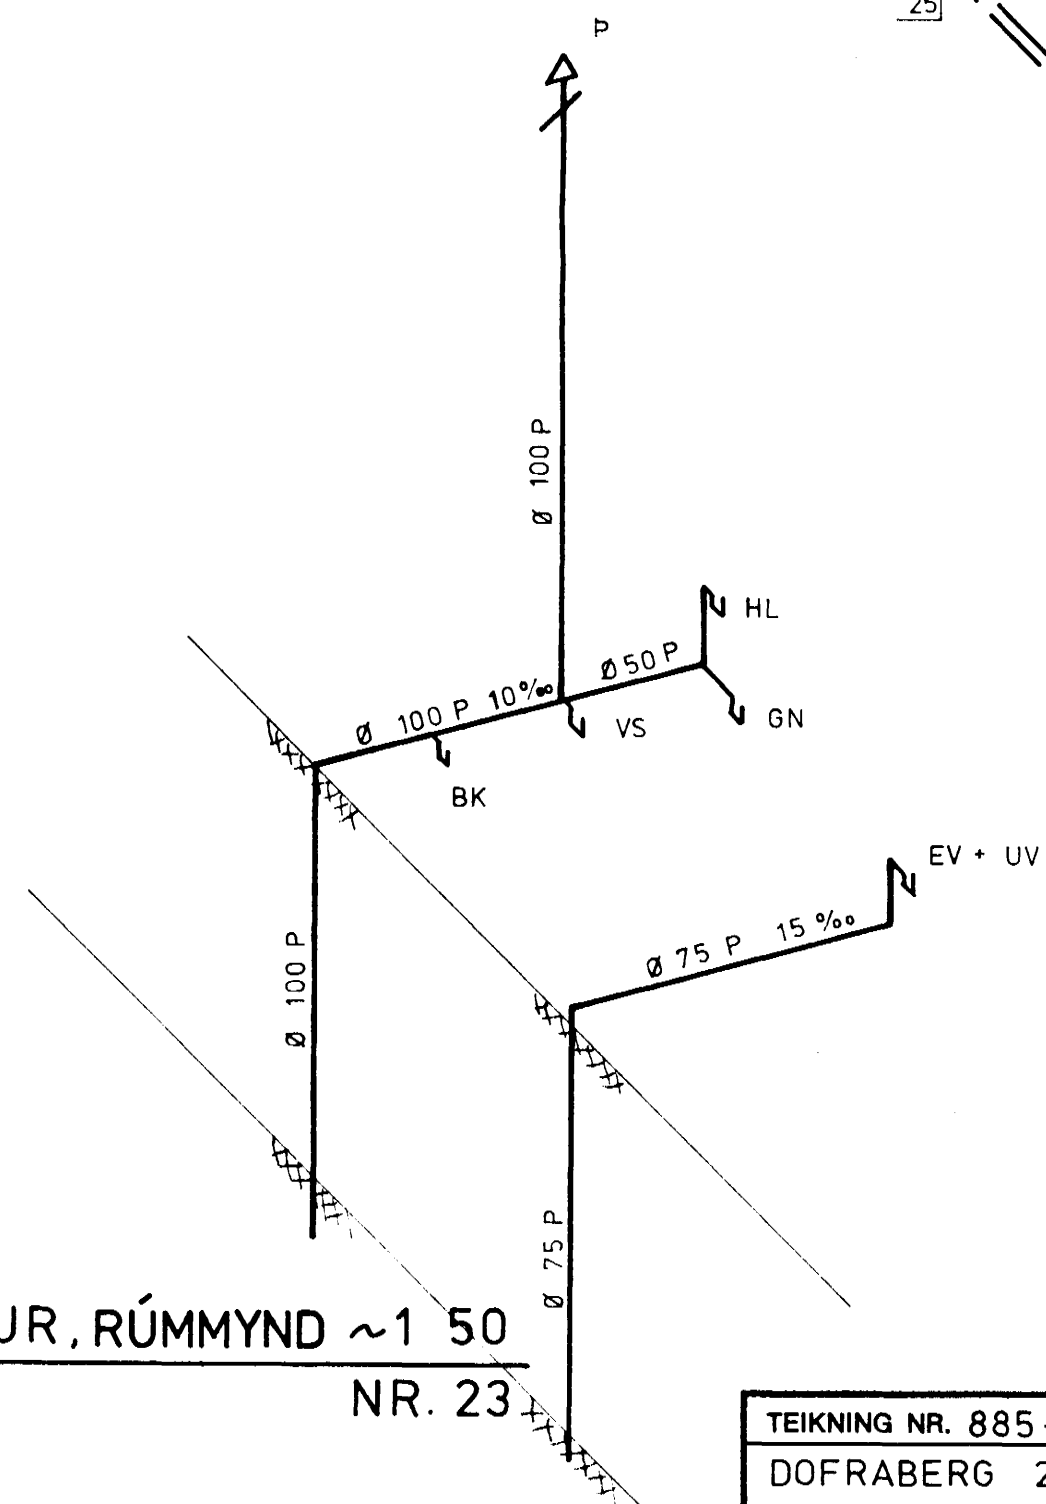

FALLPÍPUR, RÚMMYND ~1:50
NR. 23

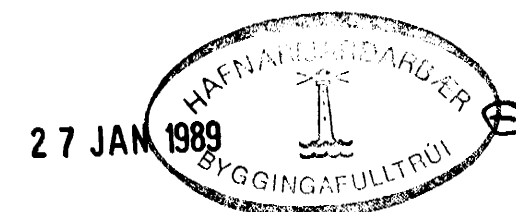

TEIKNING NR. 885-02-06		DAGS	NAFN	YFIRF
DOFRABERG 21 OG 23	Mælt:			
HAFNARFIRÐI	Hannað:	JAN.89	K. K.	
	Teiknað:	JAN.89	SEK.	
FRÁRENNSLIS - OG VATNSLAGNIR :				Mælikv 1 : 50
KRISTJÁN KNÜTSSON TEKNIFR. F.T.F.Í LYNGBERGI 27, HAFNARFIRÐI, S. 651647				Samb